




BEDROOM

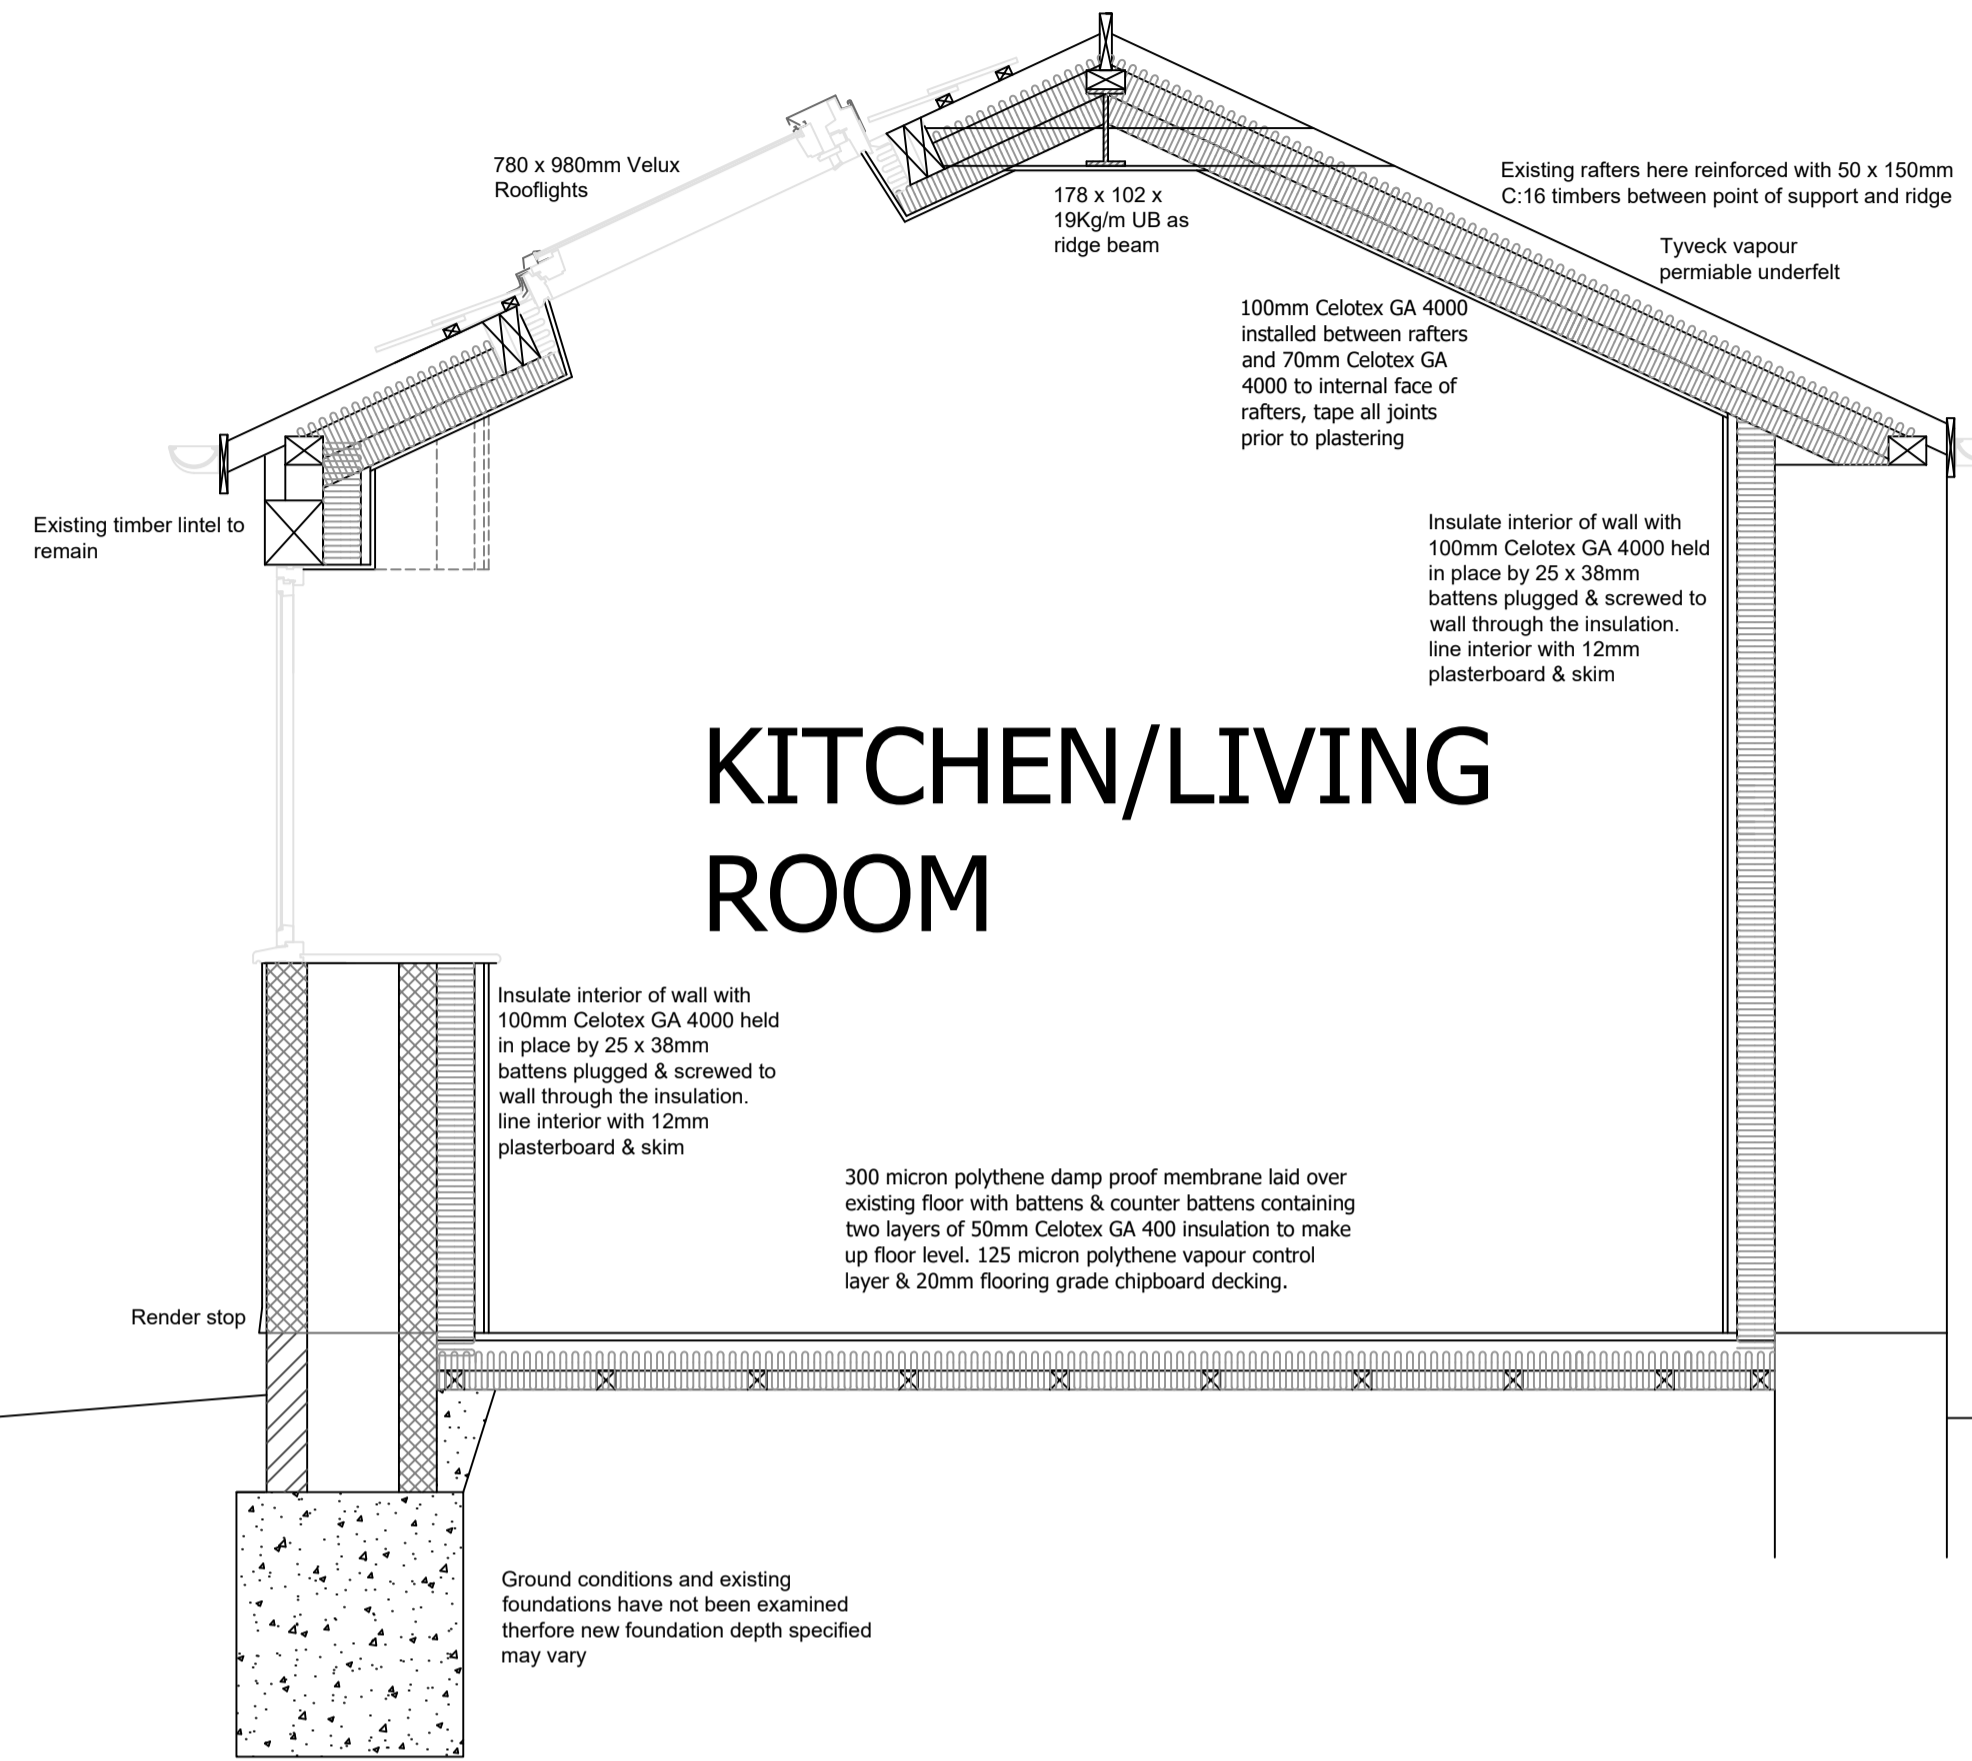


KITCHEN/LIVING ROOM

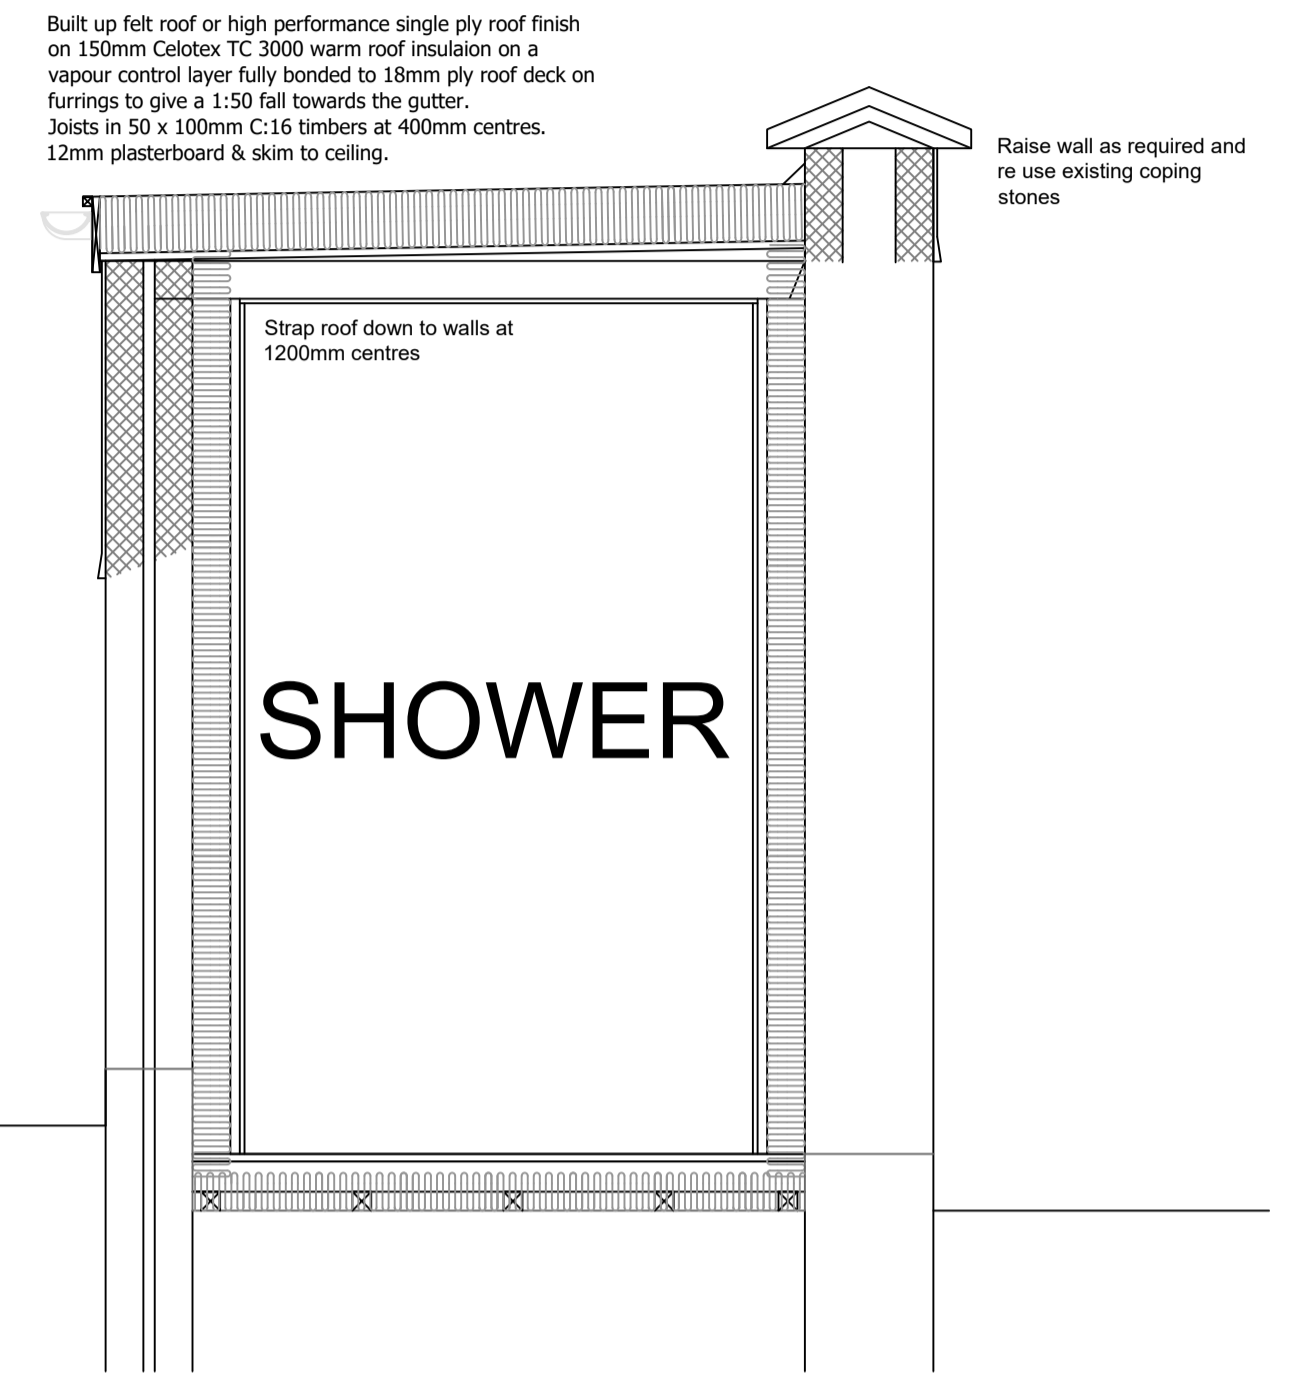


SHOWER

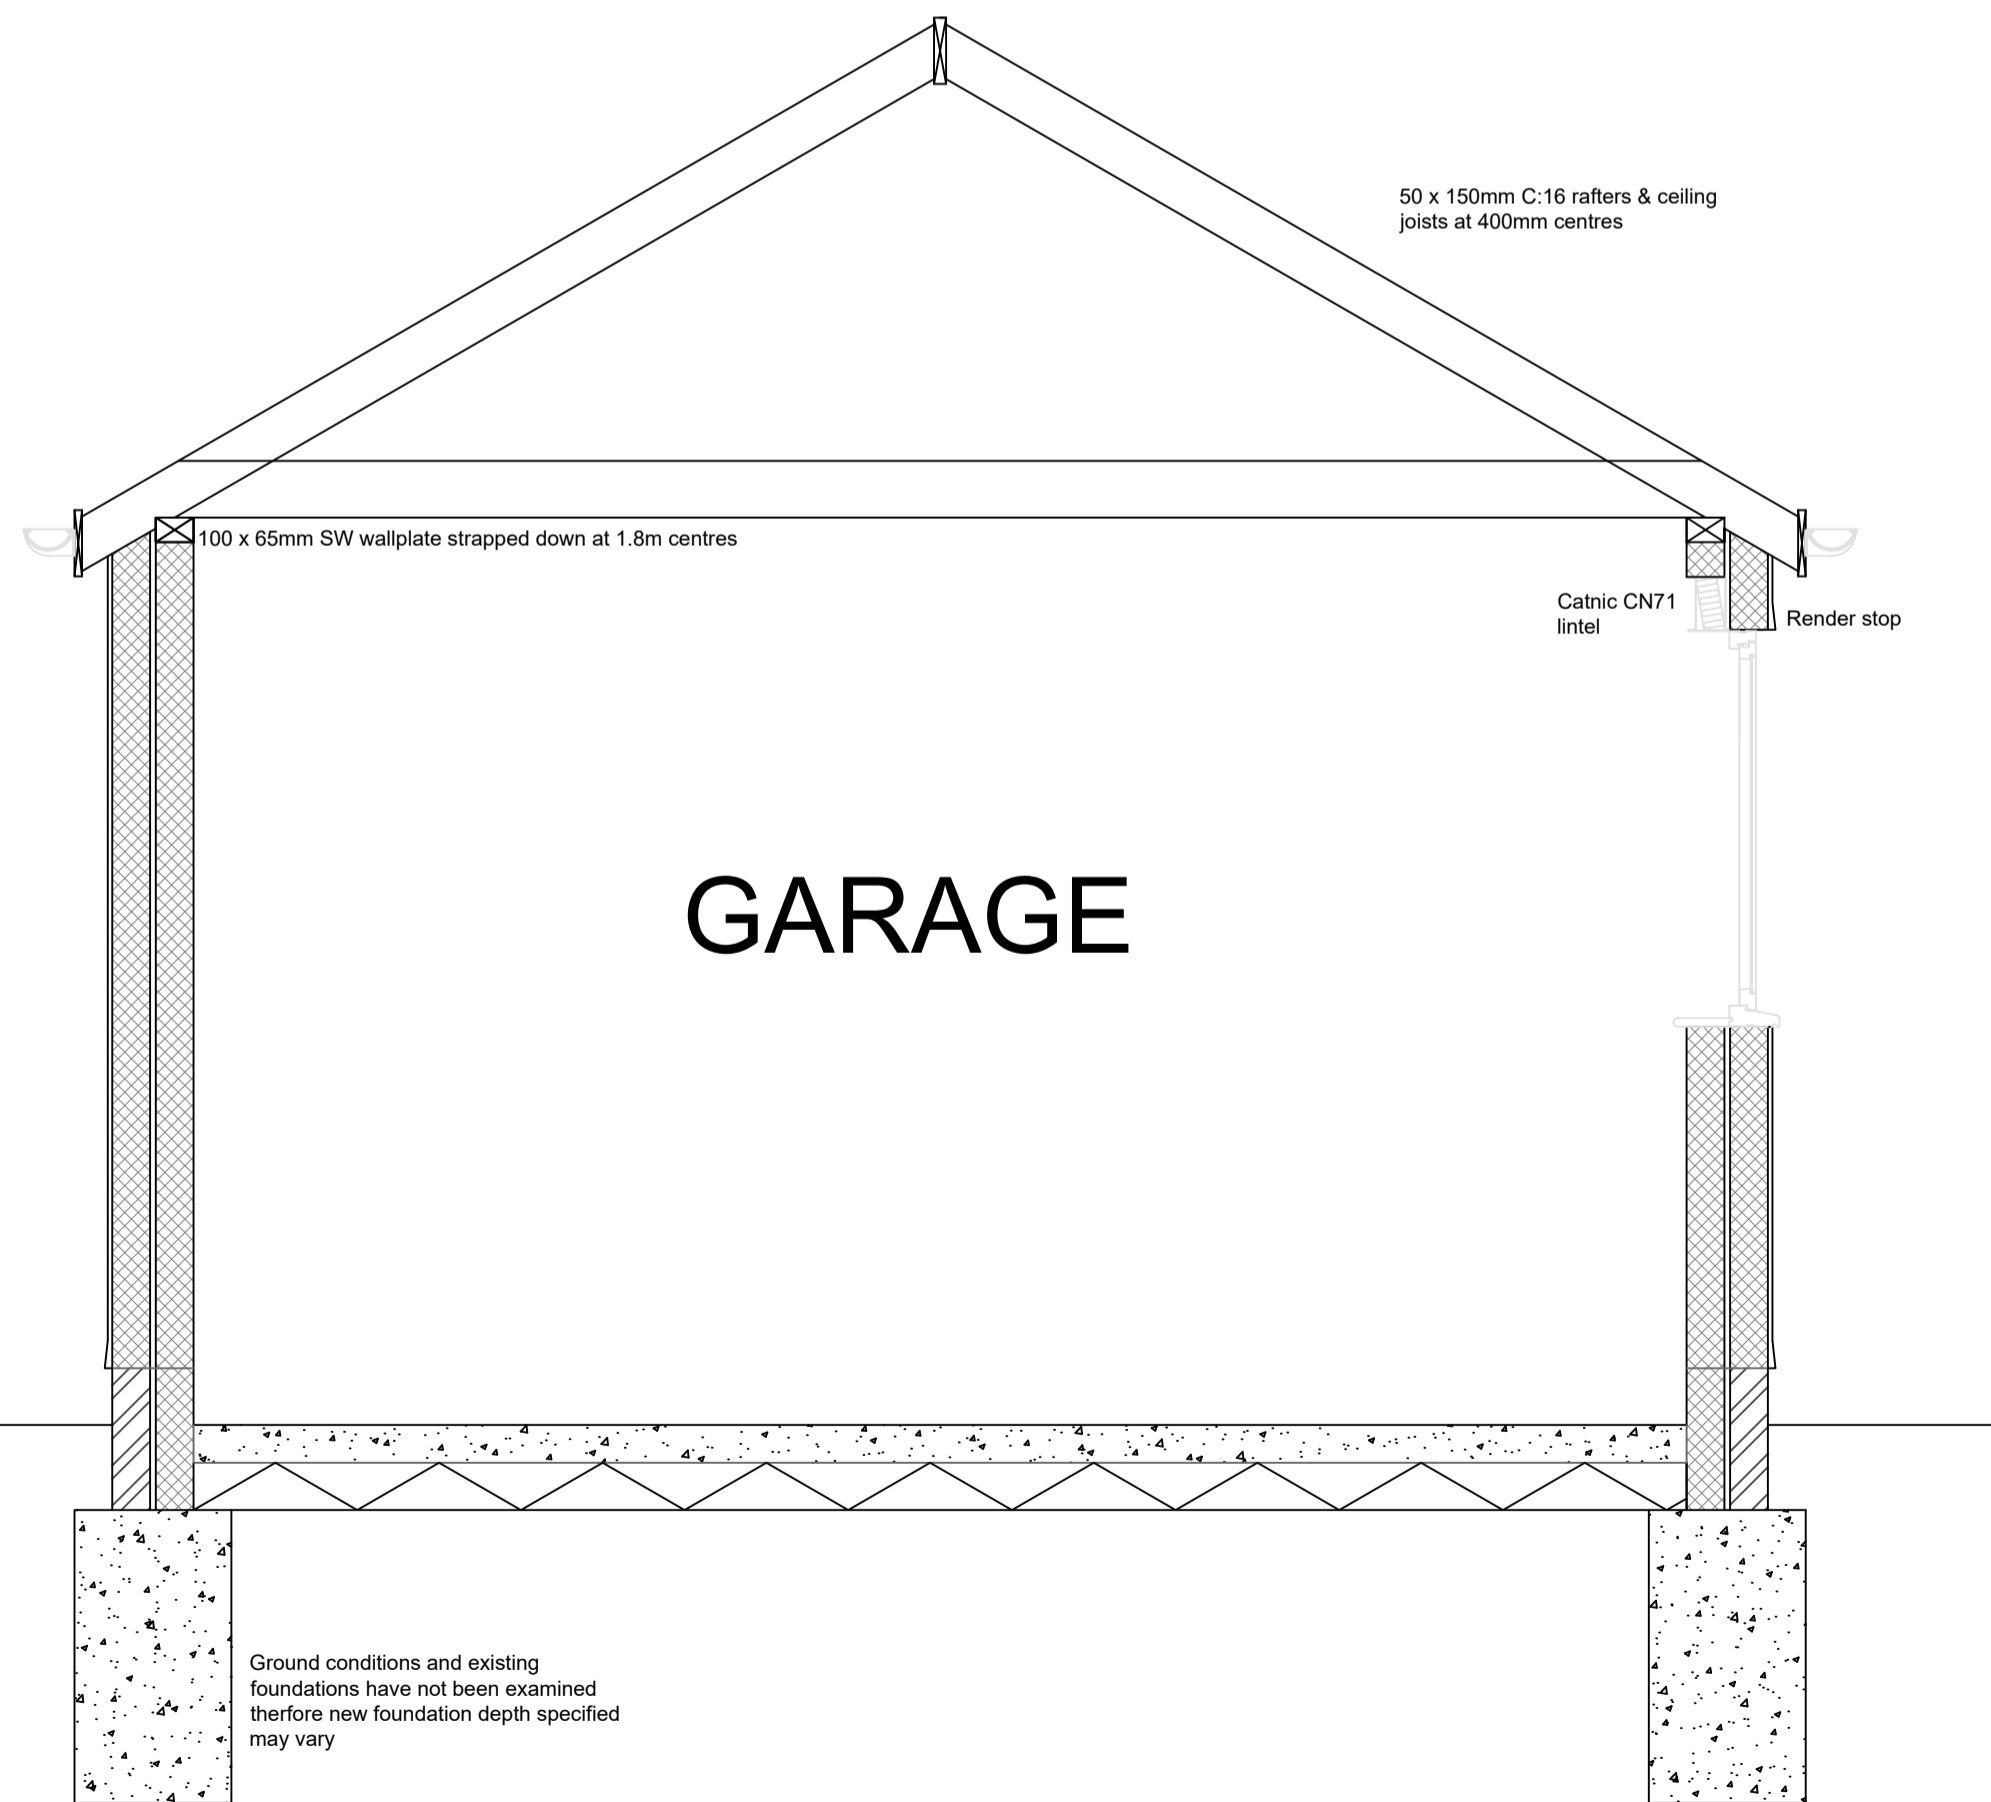

GARAGE

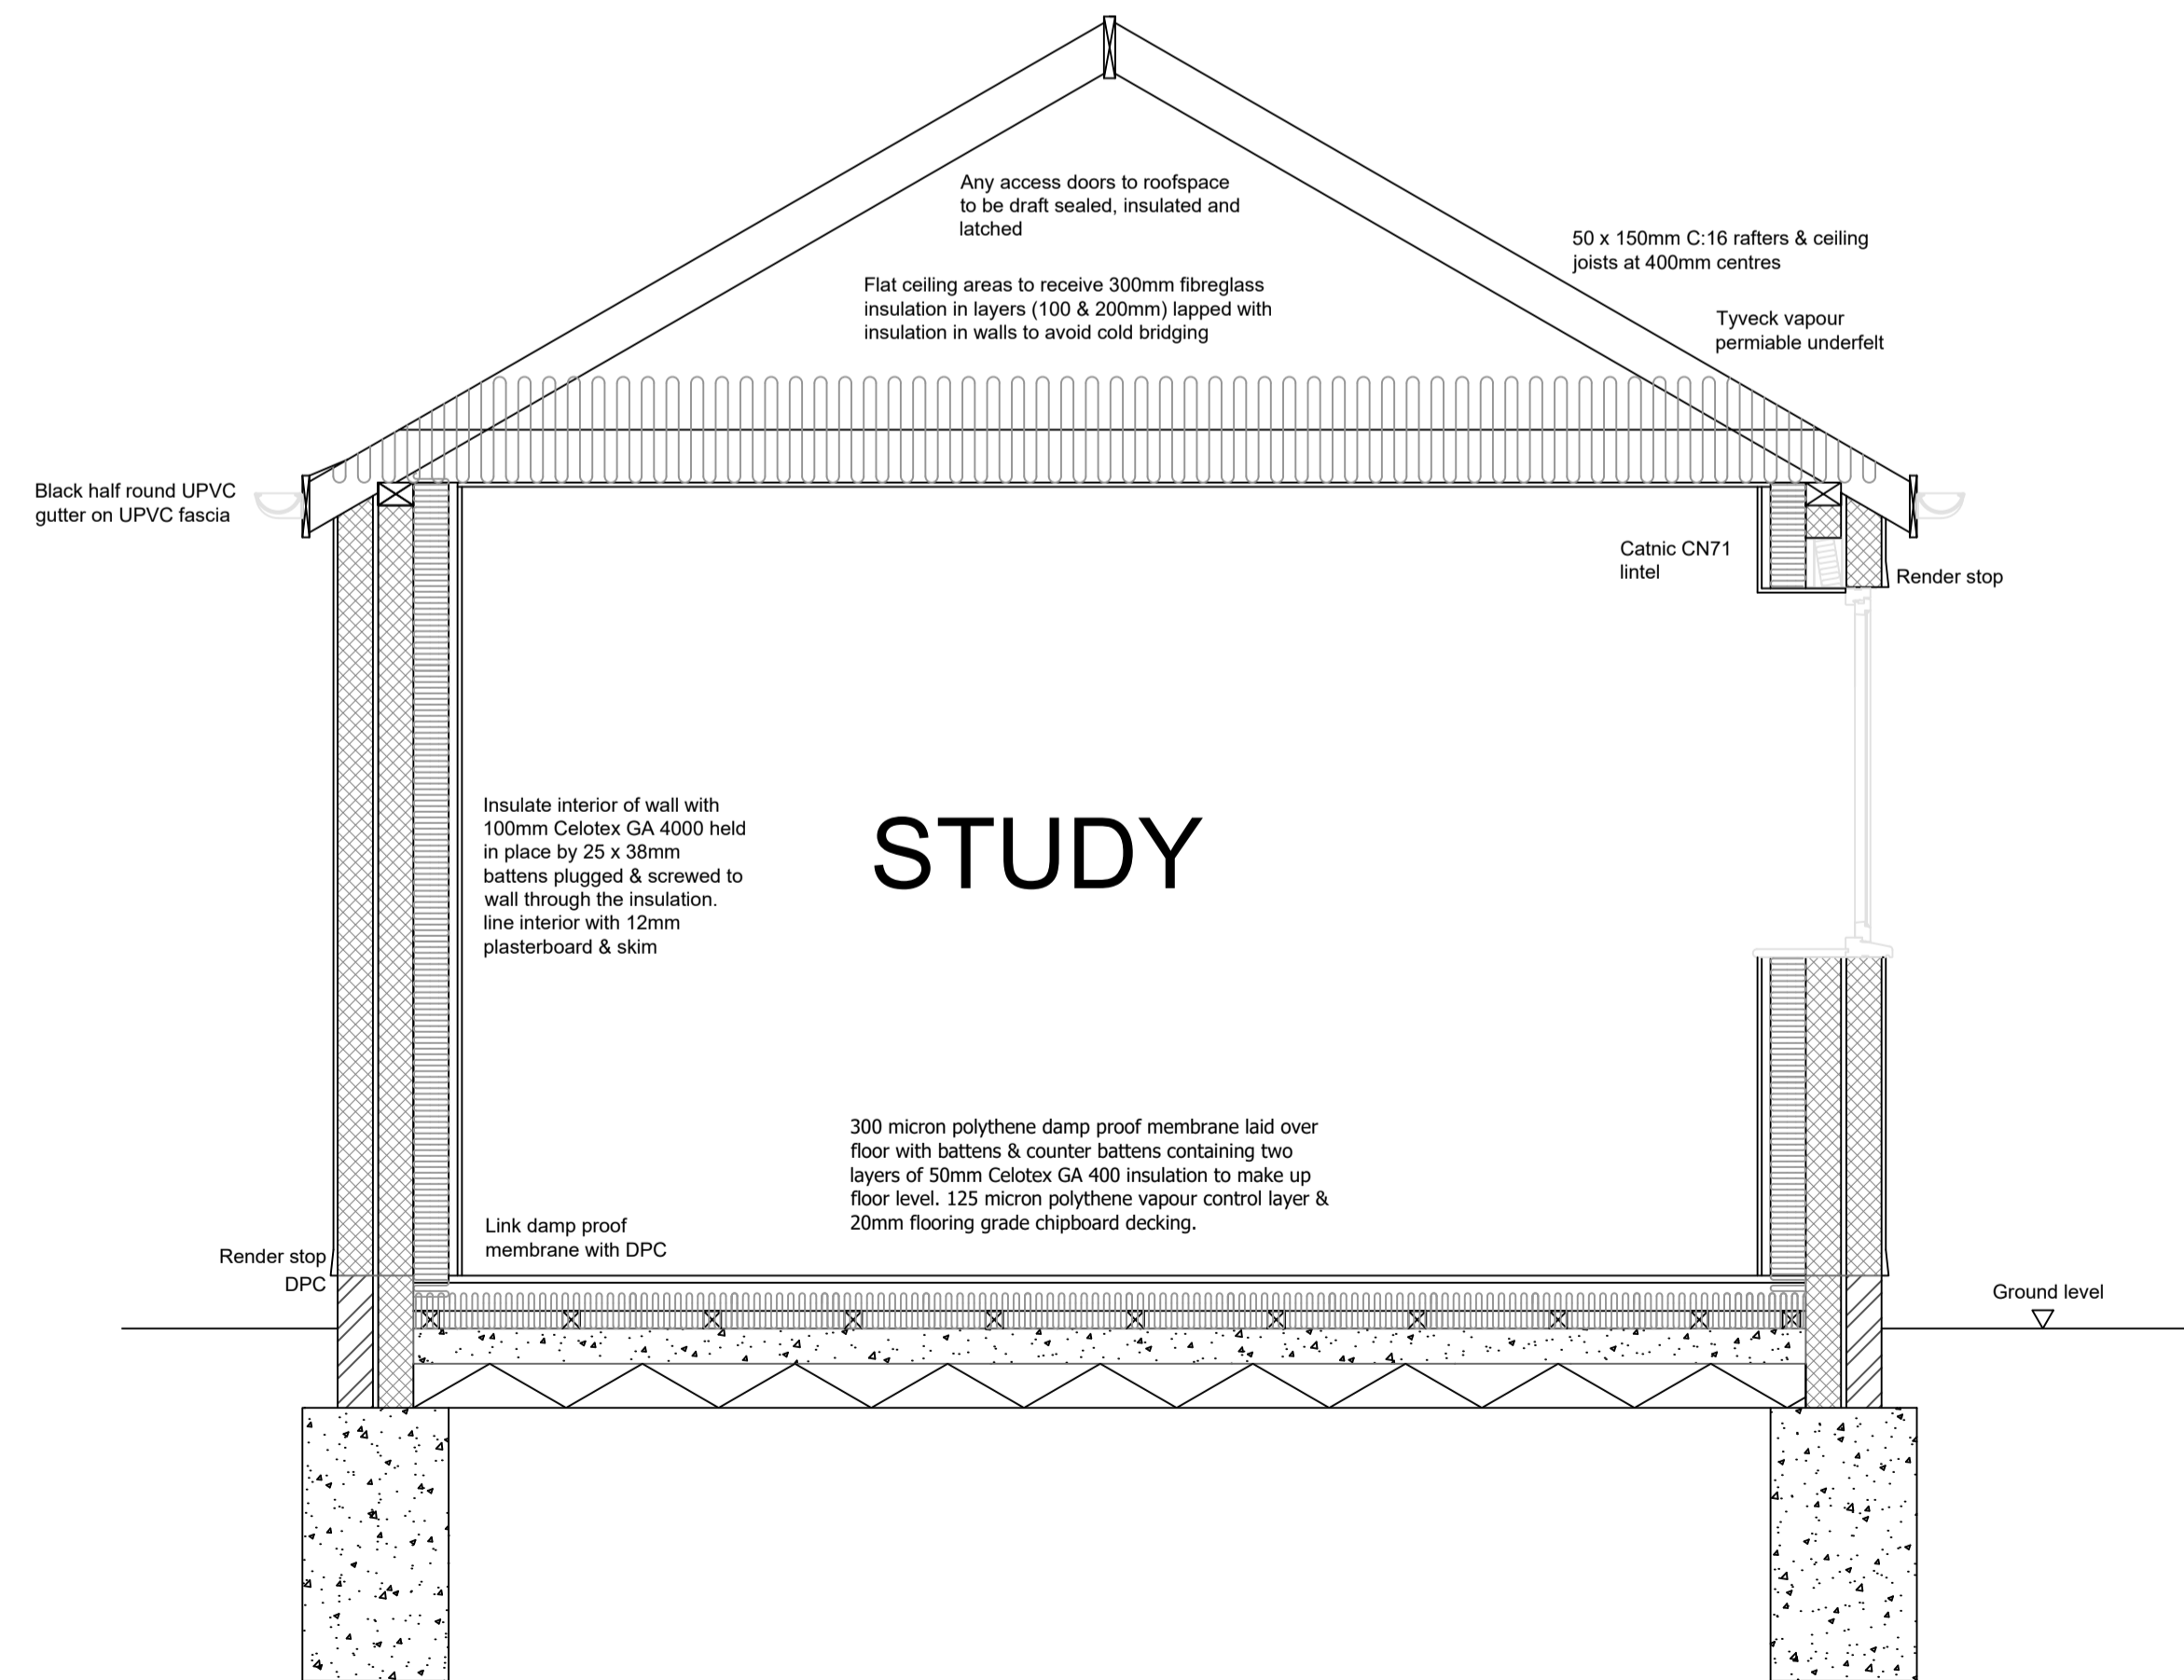

STUDY

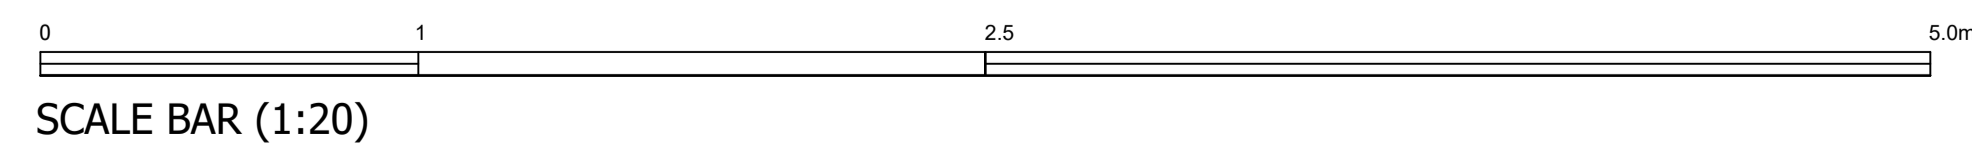

SCALE BAR (1:20)

PROPOSED ALTERATIONS TO OUTBUILDINGS & DETACHED GARAGE

18 SYWELL VILLAGE
NORTHAMPTON
NN6 0BQ

FOR : MALCOLM WARD

Philip Corbett Architectural Design Service
6 Carrington Gardens
Wakes Meadow
Northampton
NN3 9UL
Tel: (01604) 784321 Mob: 07740 405289
E Mail: philcorbett@btinternet.com

SCALE 1:20
(When printed at A1)

DRAWING NUMBER: 23/036/03

SECTIONS & DETAILS

DATE: Nov 2023