



| No. | Description | Date |
|-----|--|----------|
| 1 | First issue | 12.01.24 |
| 2 | Sheet updated following client meeting | 17.01.24 |
| | | |
| | | |

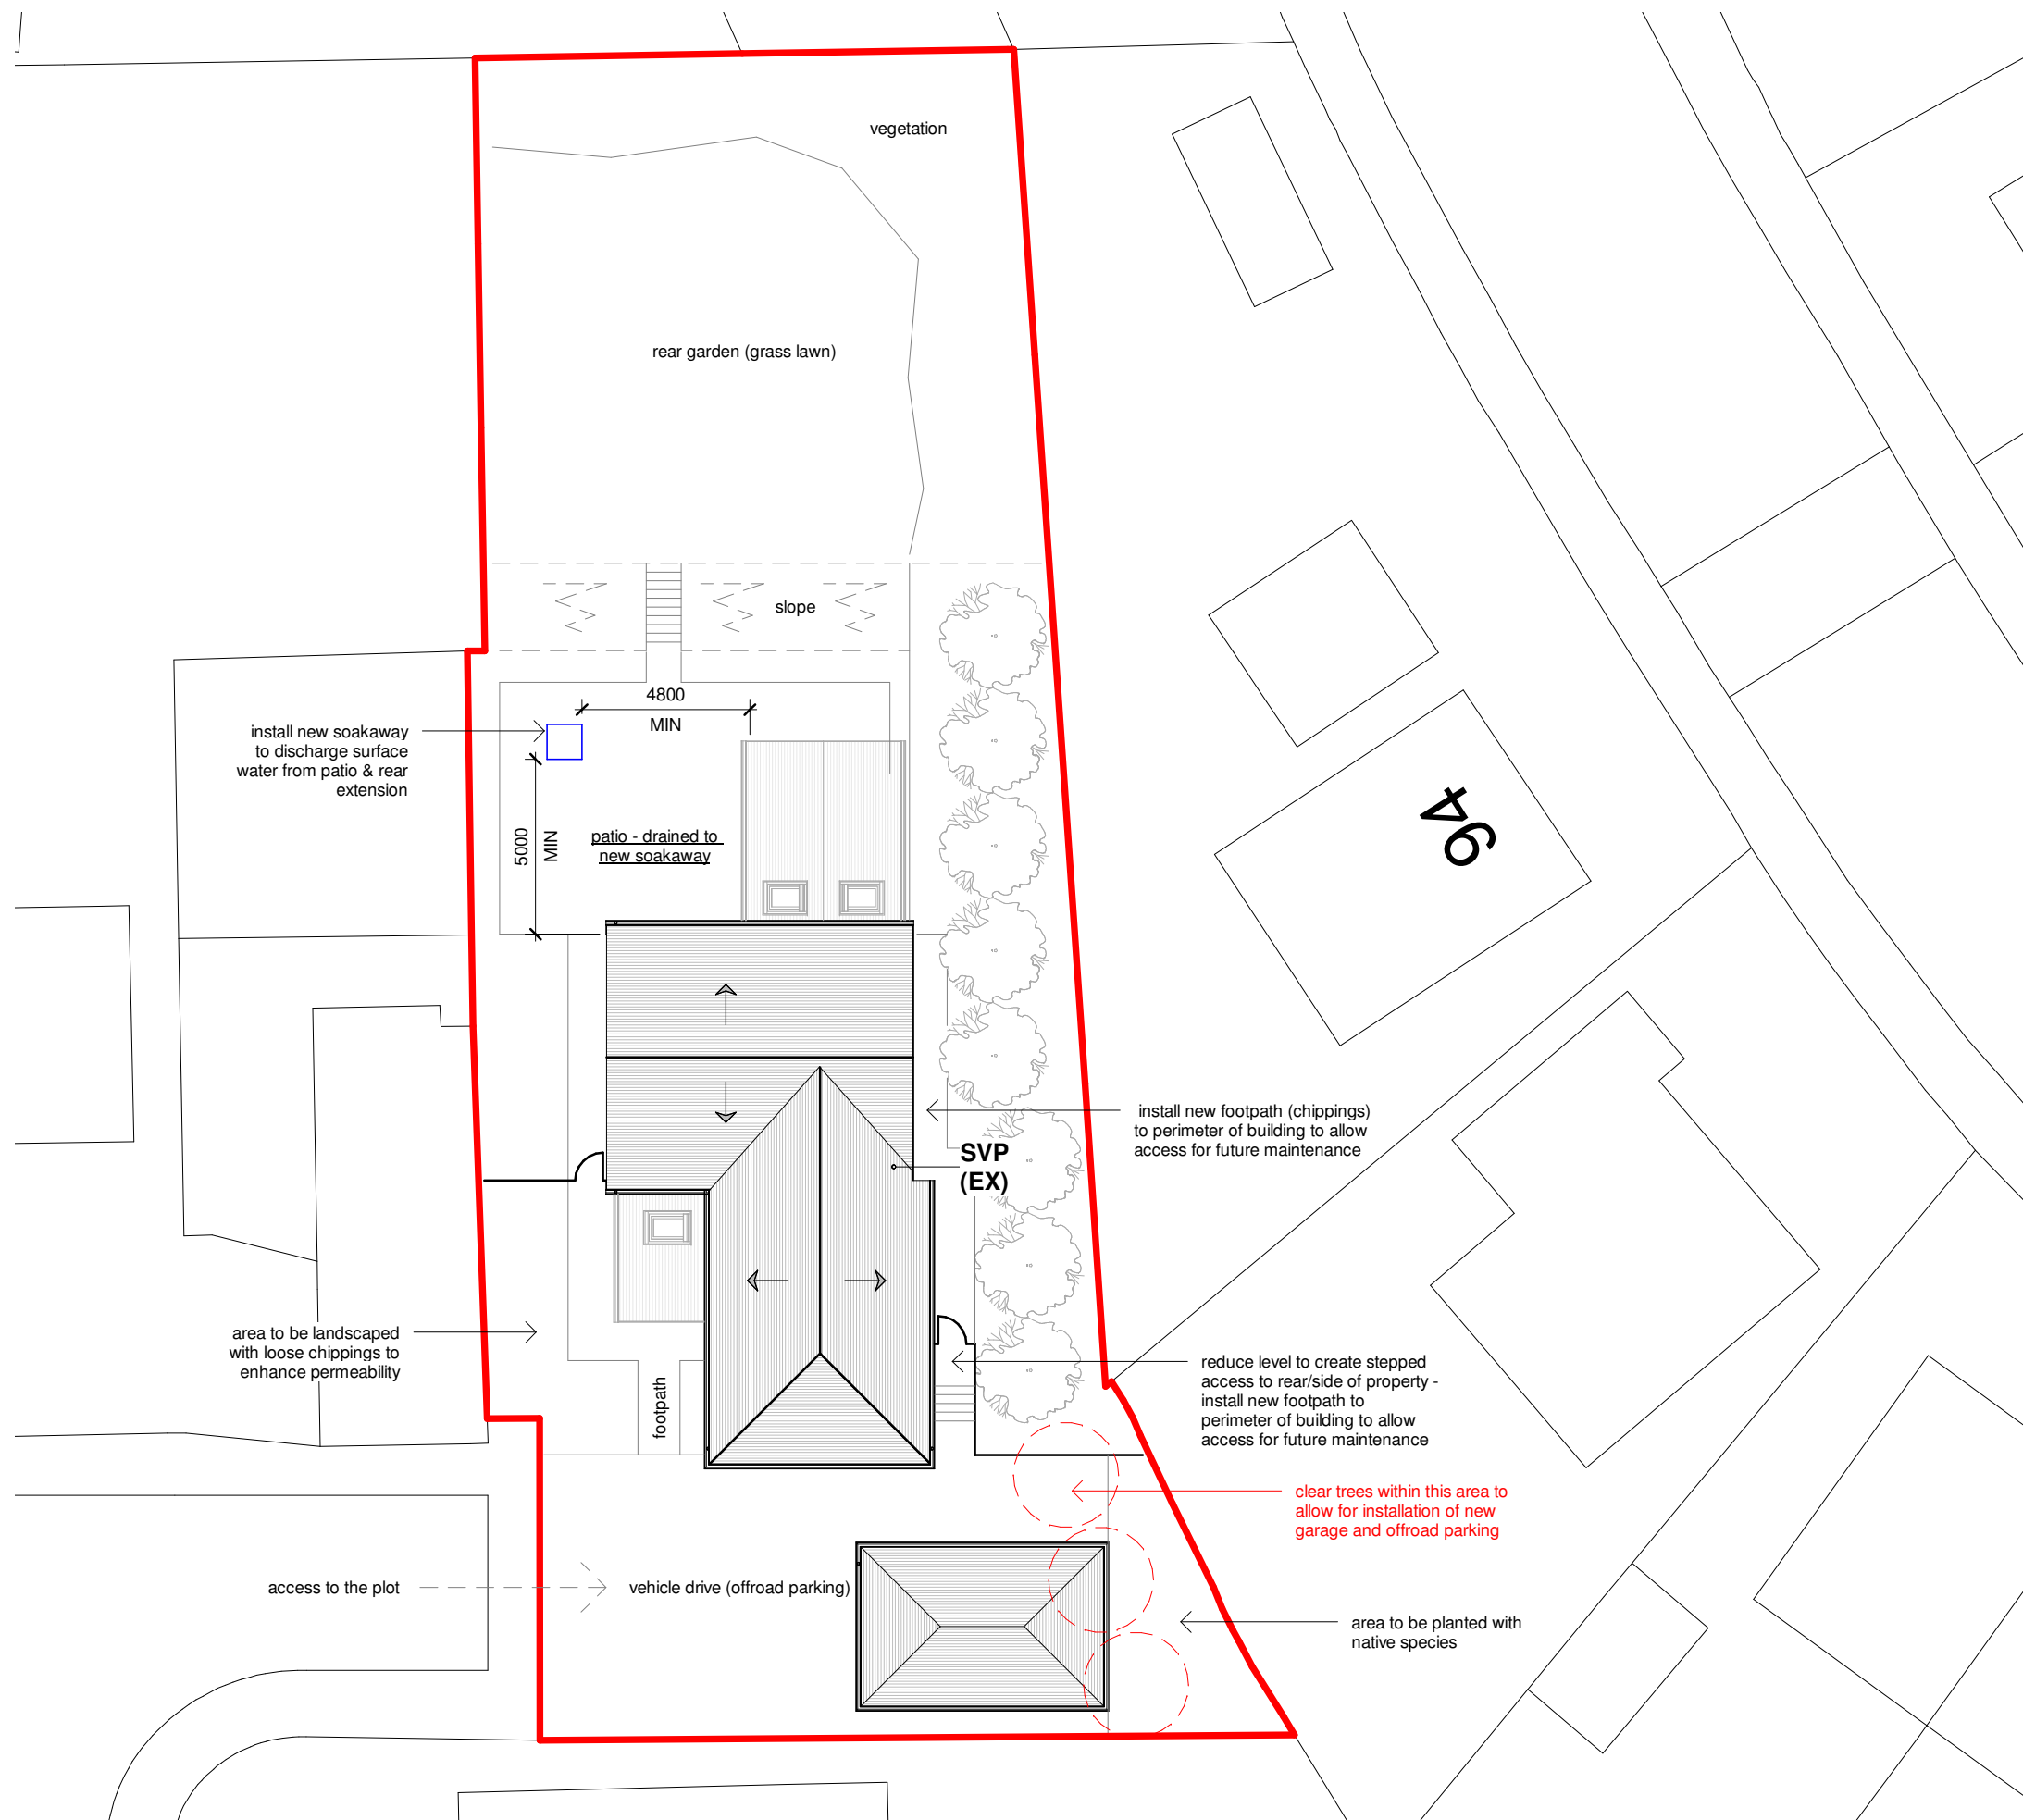

Ordnance Survey 0100031673

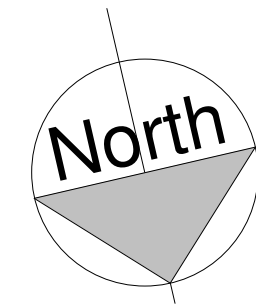

THE
HIVE DESIGN
STUDIO

| CODE | STATUS | SUITABILITY DESCRIPTION |
|------|--------|-------------------------|
| XX | S2 | FOR INFORMATION |

PURPOSE OF ISSUE

PLANNING PERMISSION

PROJECT

74 Great Woodford Drive, PL7 4RL

SHEET

Site Layout Plan (PROPOSED)

CLIENT

Mr & Mrs Millard

Scale (@ A1)

1 : 200

| Date | DRAWING NUMBER | REV |
|---------------|----------------|-----|
| 12th Jan 2024 | 405_006 | 2 |

1 Site Layout Plan (PROPOSED)
1 : 200