

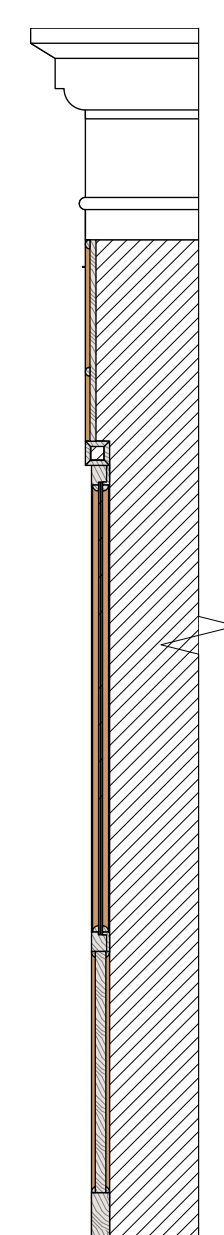


KEY PLAN
Scale: 1:200

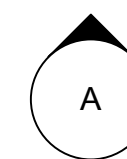

2 SECTION B
Scale: 1:25

1 EXISTING SHOPFRONT A
Scale: 1:25

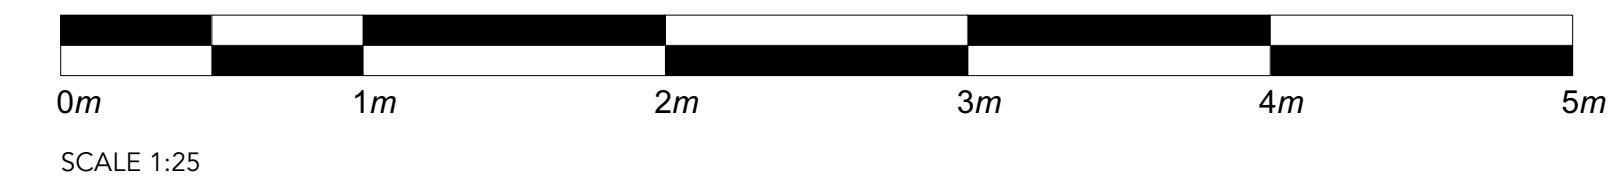

SCALE 1:25

REV	DATE	NOTES	REV BY
D	01.02.24		BB
C	06.02.23		LC
B	03.02.23		AD
A	18.01.23		LC

THIS DRAWING IS UNDER COPYRIGHT AND NO PORTION SHOULD BE USED WITHOUT PRIOR CONSENT. DRAWING NOT TO BE SCALED FROM. ALL DIMS TO BE CHECKED ON SITE. ALL OMISSIONS AND DISCREPANCIES TO BE REPORTED TO DESIGNER IMMEDIATELY.

B3 DESIGNERS

2nd Floor Colechurch House
1 London Bridge Walk
LONDON SE1 2SX

+44 (0)20 7729 8111
www.b3designers.co.uk

CLIENT

PROJECT
MAMIE

SITE ADDRESS
7 PADDINGTON STREET
LONDON
W1U 5QE

TITLE
EXISTING SHOPFRONT A

STATUS
PLANNING APPLICATION

SCALE	DATE	DRAWN	CHECK
1:25	03.02.23	AD	LC
PROJECT NO.	DRAWING NO.	REVISION	
1432	200	D	