


Ordnance Survey (c) Crown Copyright 2022. All rights reserved. Licence number 100022432

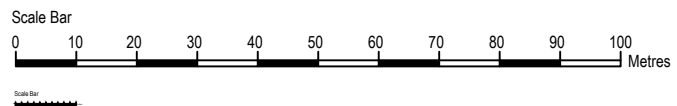

<p>Client <b>Mr &amp; Mrs Allon</b></p>	<p>Title <b>Location Plan</b></p>		<p><b>piercy design</b></p>		
<p>Project <b>'The Shrubbery', Cross Street, Great Hatfield</b></p>	<p>Scale 1:1250 @ A4</p>	<p>Date Jan 2024</p>	<p>Drawn H.P.</p>	<p>Checked </p>	<p>Approved  Quaker Meeting Rooms 4 Percy Street Hull HU2 8HU Tel. 01482 326415 Fax 01482 218001 user@piercydesign.co.uk</p>
<p>Dwg No. <b>2017-20/SP L01</b></p>			<p>Revision </p>		