


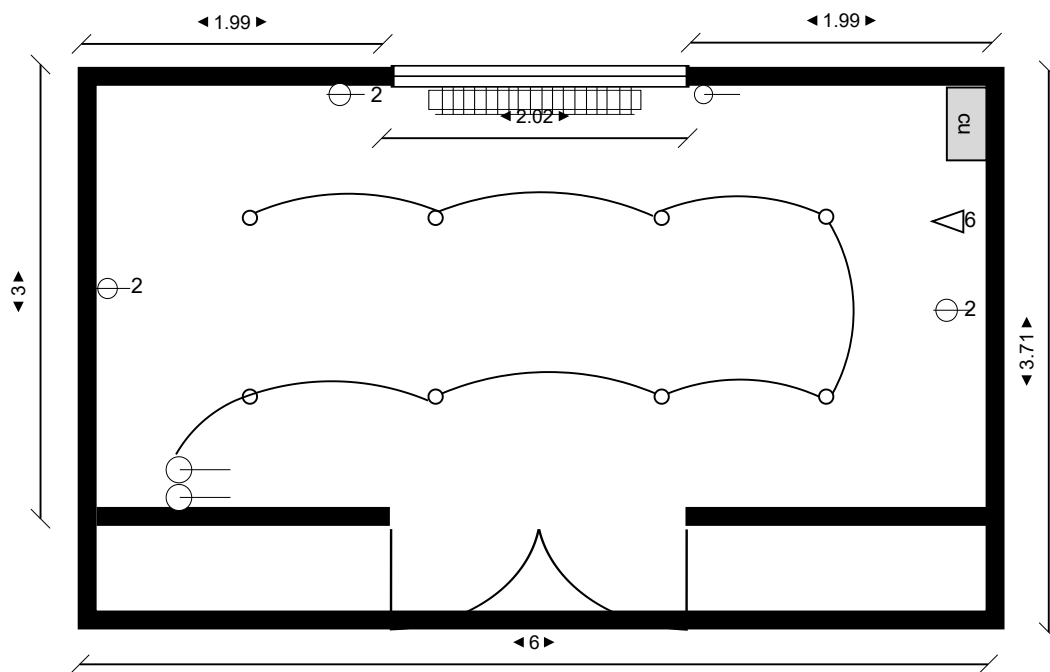

6m x 3m Garden Room
Electrical Specification



Index

	Single switched brushed steel wall socket
	double switched brushed steel socket
	External fire rated down lights with black bezels
	consumer unit
	Fire rated down lights
	2 gang light switch
	eco electric radiator
	Cat 6 data socket
	2000mm x 2000mm Black aluminium French doors

Scale 1:50



Site: Eastrington Primary School	Drawing: Birds eye view Specification	Project: 6m x 3m Garden room	Drawn: Luke Lowry	Notes:	Lowry Garden rooms Ltd Oak lodge, Thorpe Bassett Malton, YO178LU
Title: Electrical Specification	Scale: 1:50	Date:	Rev: A		