




PREVIOUS BLOCK PLAN 1:200

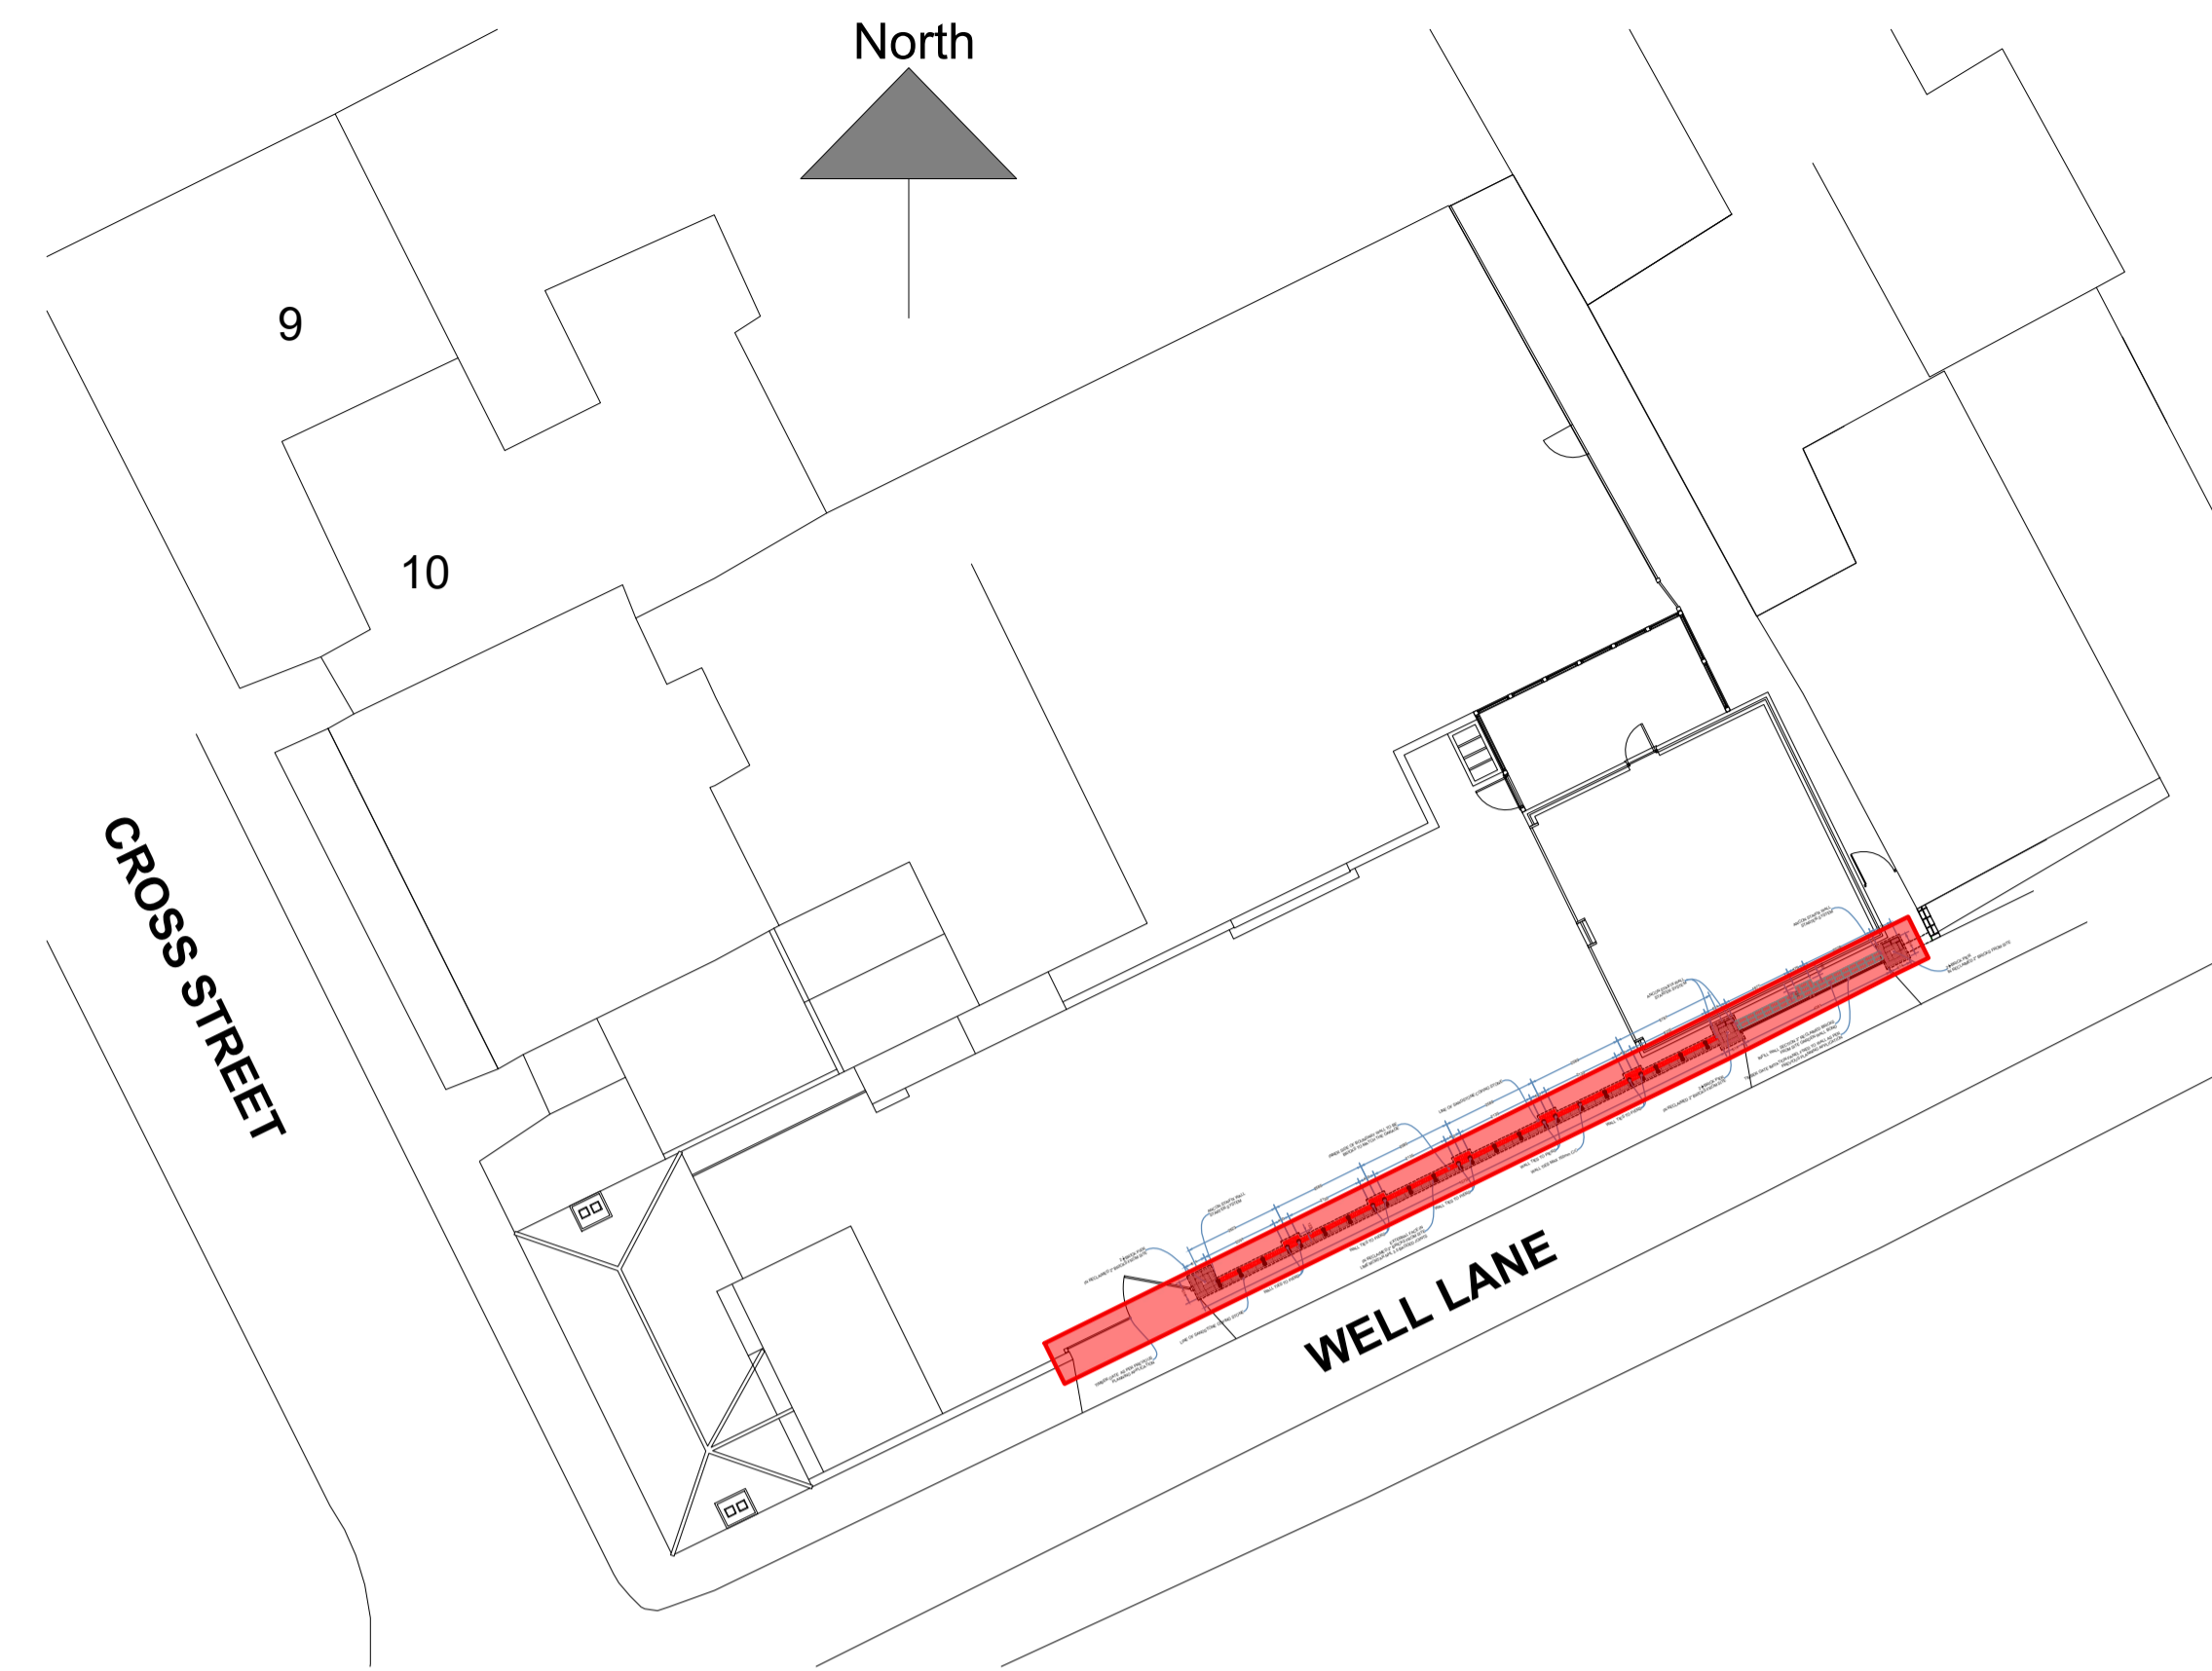

PROPOSED BLOCK PLAN 1:200

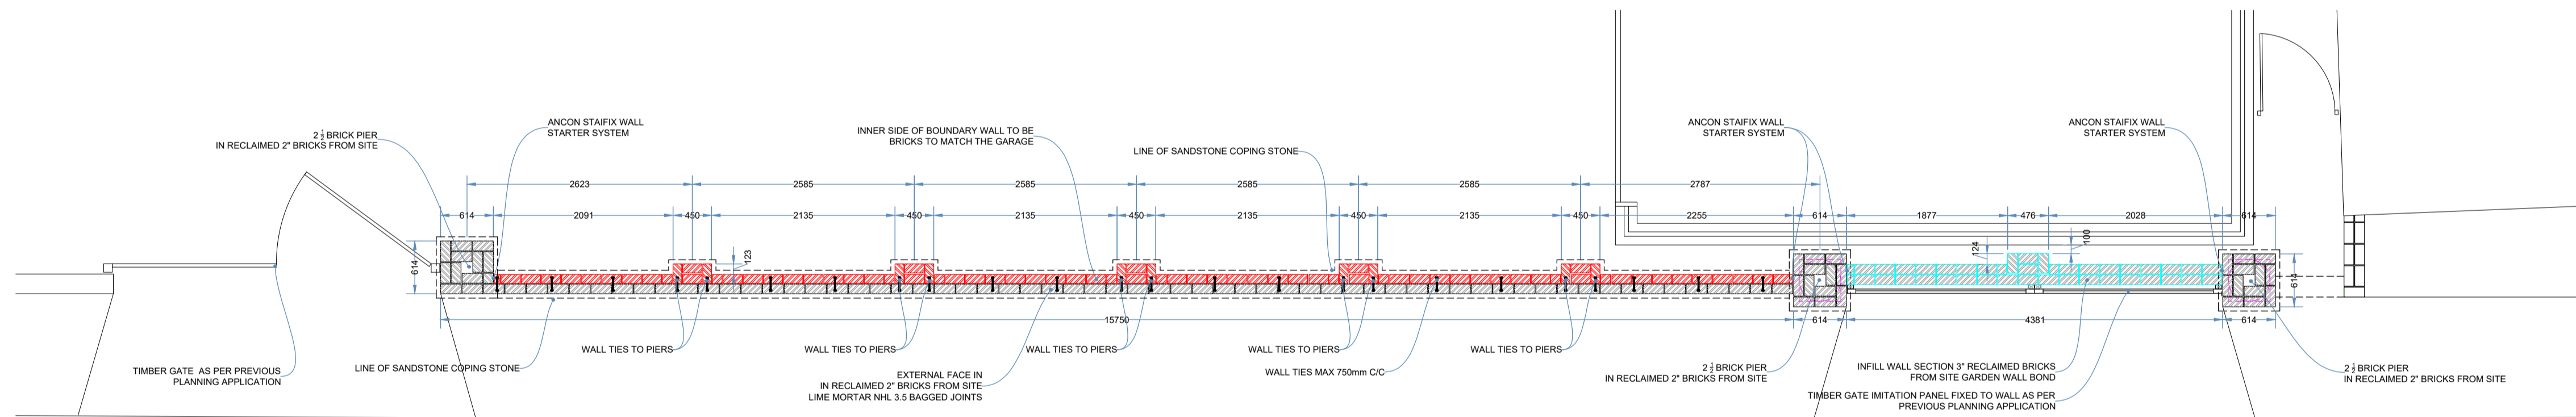


PROPOSED REPLACEMENT WALL PLAN 1:50

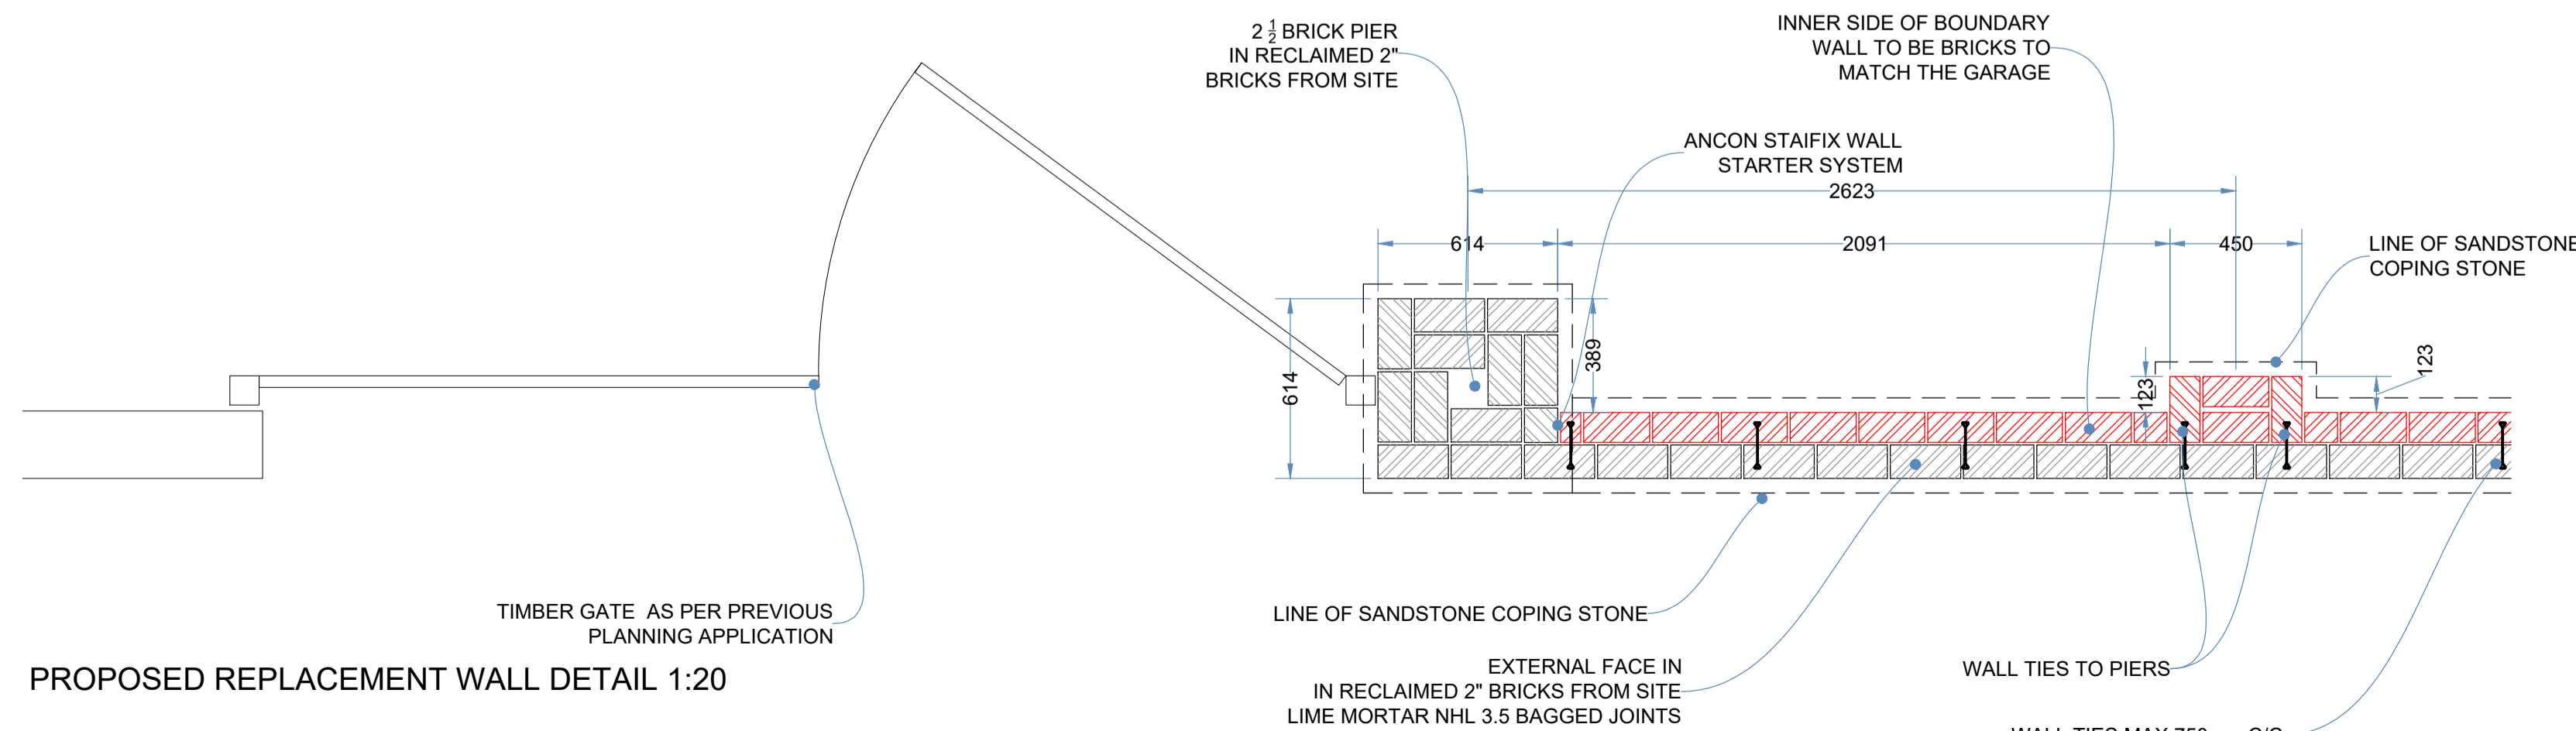


PROPOSED REPLACEMENT WALL DETAIL 1:20


ALL DIMENSIONS ARE REFERENCE ONLY. ALL DIMENSIONS ARE TO BE WORKED OUT ON SITE TO CORRESPOND WITH EXISTING RE-CLAIMED BRICKS FOR SETTING OUT PURPOSES

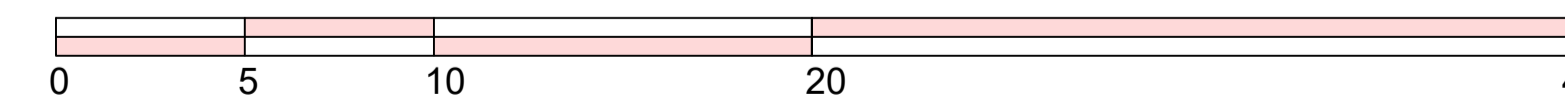

SCALE BAR 1:200

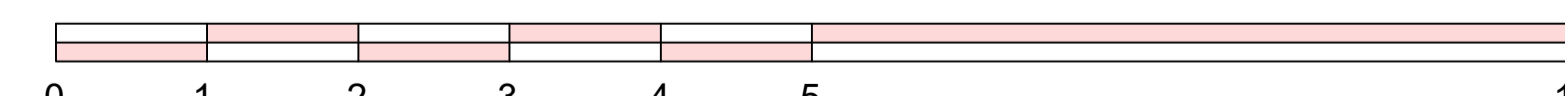

SCALE BAR 1:50

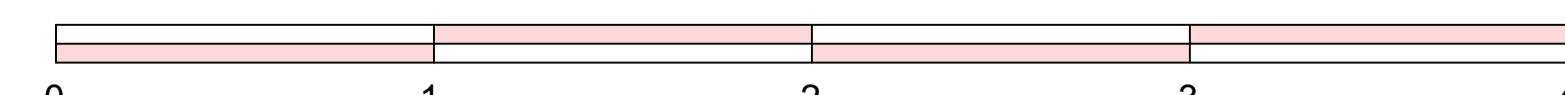

SCALE BAR 1:20

Copyright ©  
This drawing and the information contained therein is issued in confidence and is the copyright of GTCE Civil & Structural Consulting Engineers. Disclosure of this information to Third Parties and unauthorised copying or replication of this data without approval is forbidden.

GENERAL:

1. ALL DRAWINGS & SPECIFICATIONS ARE SUBJECT TO PLANNING & BUILDING REGULATIONS APPROVAL AS A CONSEQUENCE UNTIL A PLANNING & BUILDING REGULATIONS NOTICE OF DECISION IS ISSUED THEY ARE SUBJECT TO CHANGE AND AMENDMENTS
2. ALL THIRD PARTY INFORMATION INCLUDING FRA, DESIGN & ACCESS STATEMENTS, STRUCTURAL CALCULATIONS, ARE SUBJECT TO PLANNING & BUILDING REGULATIONS AND BY VIRTUE IS ALSO SUBJECT TO CHANGE AND AMENDMENTS
3. UPON FULL PLANNING & BUILDING REGULATIONS APPROVAL A FINAL SET OF DRAWINGS, SPECIFICATIONS AND ANY RELEVANT THIRD PARTY DOCUMENTATION WILL BE ISSUED, UNTIL THAT TIME THE DOCUMENTATION PRESENTED IS FOR INFORMATION ONLY AND ANY WORKS CARRIED OUT WITHOUT FORMAL DOCUMENTATION IS AT THE CLIENTS OWN RISK
4. THE DRAWINGS ARE COPYRIGHT AND MUST NOT BE COPIED IN PART OR IN WHOLE UNLESS AGREED IN WRITING BY ADP Ltd
5. ALL DIMENSIONS ARE IN MILLIMETERS UNLESS STATED OTHERWISE
6. DO NOT SCALE FROM THE DRAWINGS
7. ALL DIMENSIONS AND LEVELS ARE TO BE CHECKED BY THE CONTRACTOR PRIOR TO COMMENCEMENT OF WORK. ANY DISCREPANCY SHALL BE REPORTED IMMEDIATELY TO ADP / GTCE
8. THE DRAWINGS SHALL BE READ IN ACCORDANCE WITH ALL OTHER CONTRACT DOCUMENTS RELEVANT AT THE TIME OF ISSUE AND DURING THE PERIOD OF THE CONTRACT

Rev	Date	Revisions	By
A			



ADP Architectural Design is a trading name of GTCE, Griffin Toomes Consulting Engineers Registered Office 528 Holderness Road, Hull, HU9 3DT

Hull Office: 528 Holderness Road  
Kingston Upon Hull  
HU9 3DT  
Telephone: 01482 782304  
Email: info@adpuk.co.uk  
Web Site: www.adpuk.co.uk

CLIENT  
**MR Roberts**

PROJECT  
**REPLACEMENT WALL  
WITHIN THE CARTILAGE  
OF A LISTED BUILDING  
11-12 CROSS STREET  
BEVERLEY  
EAST YORKSHIRE  
HU17 9AX**

TITLE  
**PREVIOUS AND PROPOSED  
BLOCK PLANS AND  
PROPOSED REPLACEMENT  
WALL PLAN AND DETAIL**

Scale: 1:200/50/20 A1 Date: 17-01-24

Drawn By: S Naylor Checked: SN Approved: SN

Status  
 WORKING DRAFT (not for issue)  
 DRAFT (not for construction)  
 CONSULTATION DRAWING (not for construction)  
 PRELIMINARY DRAWING (subject to detailed design)  
 FINAL DRAWING  
 CONSTRUCTION DRAWING

Drawing No : J8296-202 Rev: -