





1 PROPOSED WEST SIDE ELEVATION: B-B
P16 1:50 @ A1

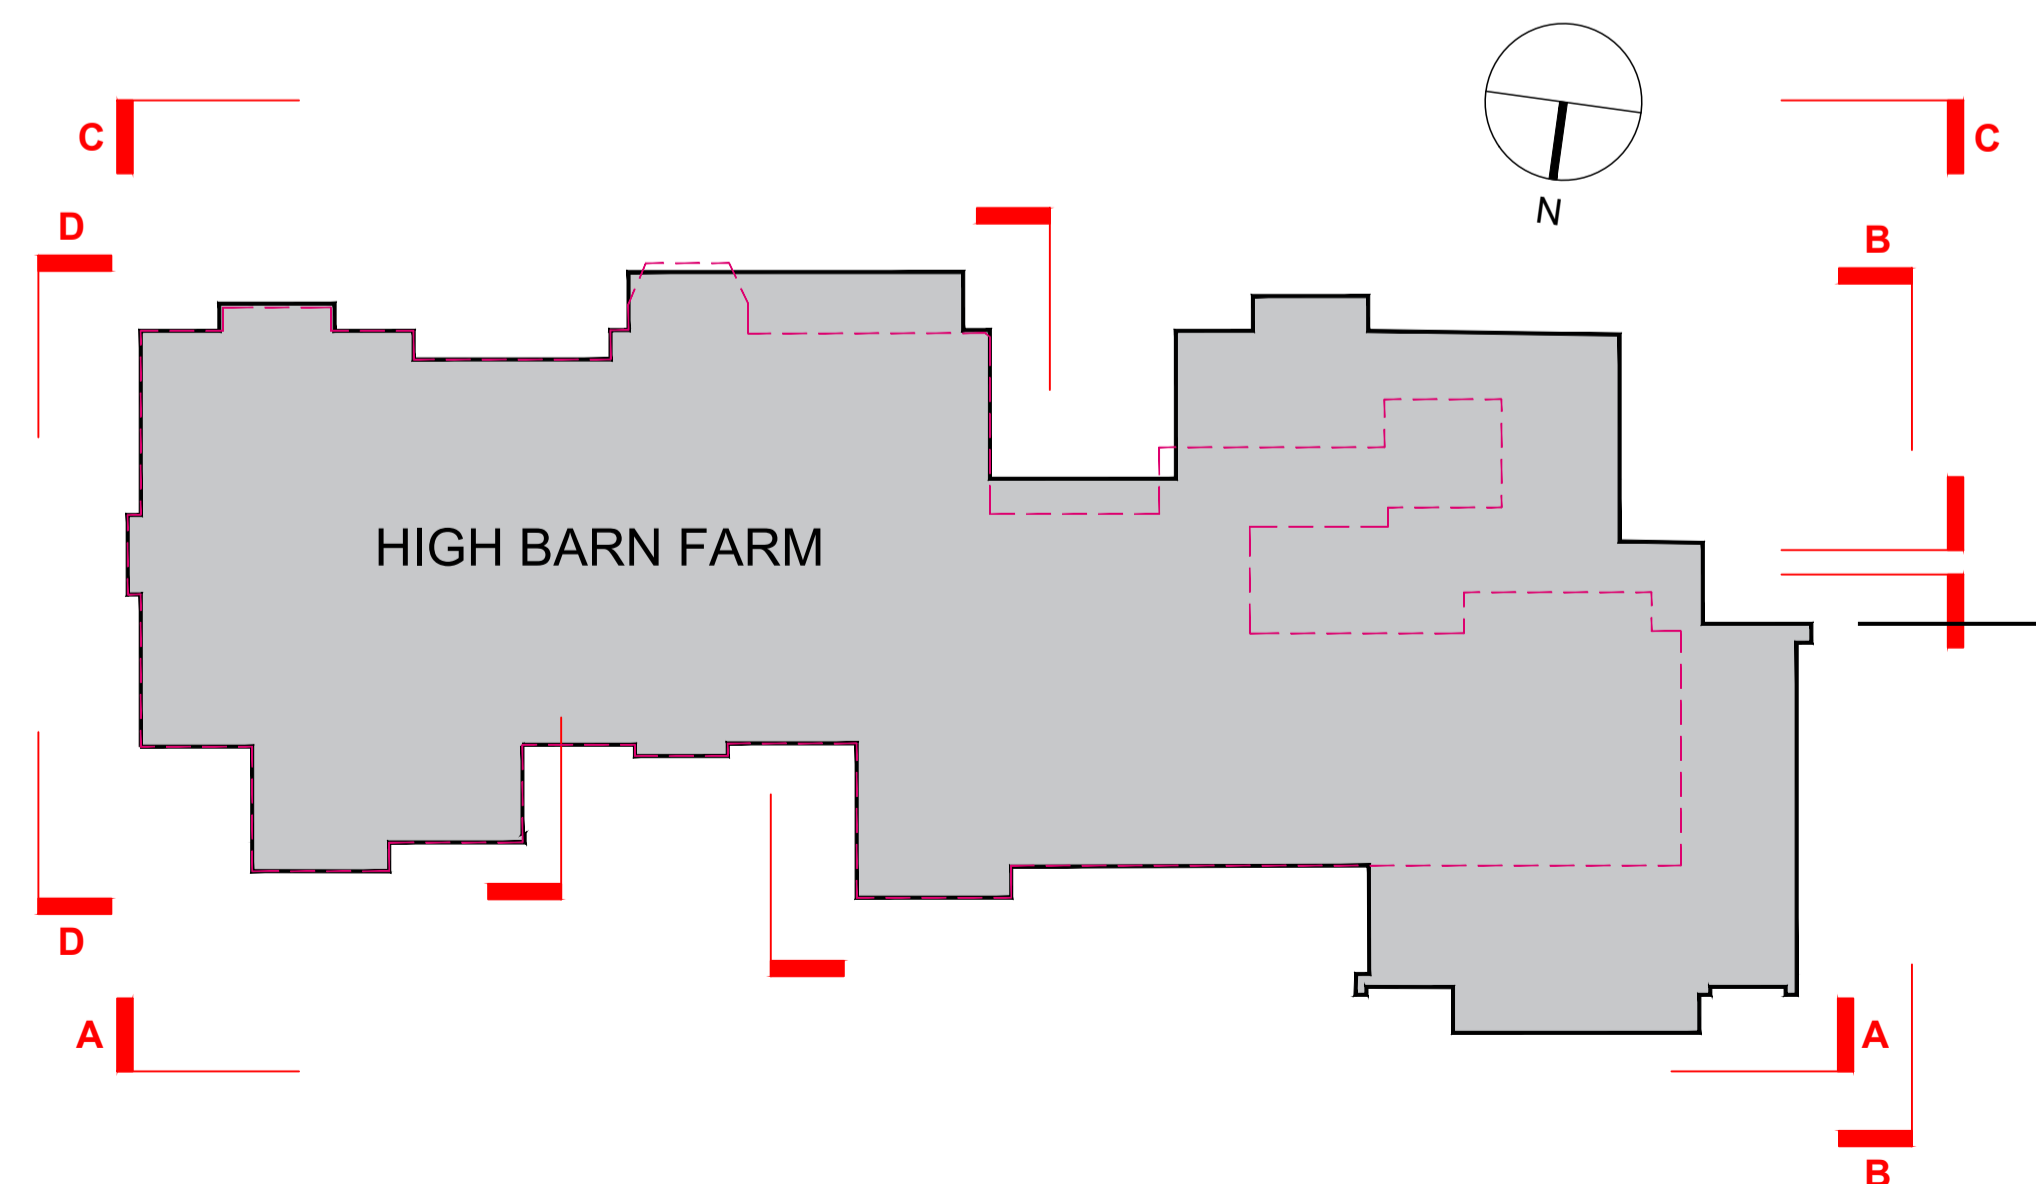

2 REFERENCE PLAN
P16

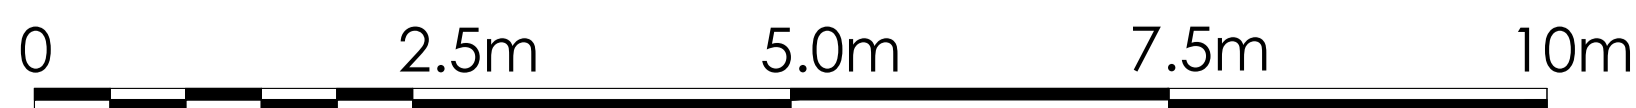

Harper Latter Architects

Hill Place House, 55a High Street, London, SW19 5BA
t: 020 7183 0590 e: office@harperlatterarchitects.co.uk

General Notes:
No dimensions to be scaled from this drawing, use figured dimensions only. All dimensions to be checked on site, any discrepancies found between this drawing and other documents should be referred immediately to the consultants.
© Harper Latter Architects Ltd.

Status SKETCH PROPOSAL

Rev.	Drawn by	Comments	Date
00	EK	Sketch Proposal	2023.12.06
01	EK	Dimensions added	2024.02.01
-	-	-	-
-	-	-	-

Project	Project No
HIGH BARN FARM, KT24 5PP	329

Drawing Title	1:50 @ A1
PROPOSED ELEVATION WEST SIDE	1:100 @ A3

Drawing No.	Revision
P_17	01