


Location Plan

Site Address: St Martins, Brueton Avenue, Solihull, B91 3EN

Date Produced: 30-Jan-2024

Scale: 1:2500 @A4

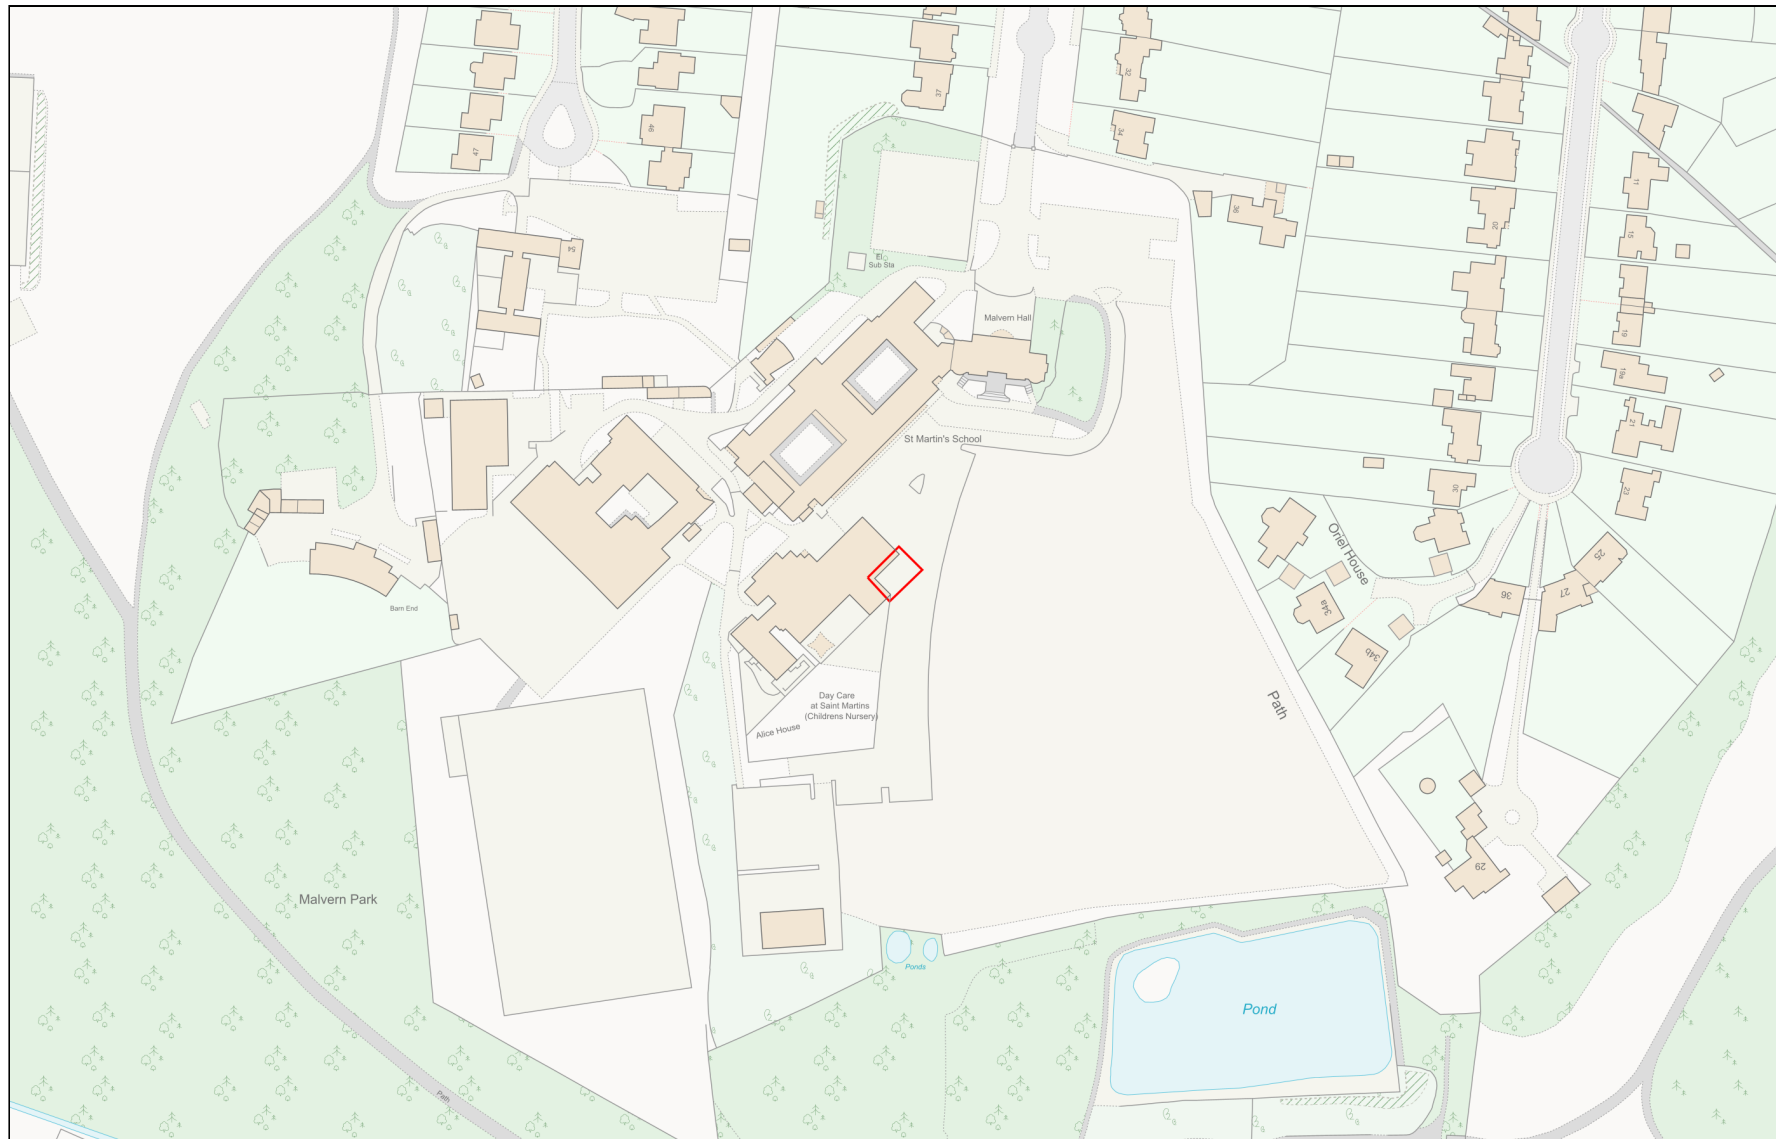

Planning Portal Reference: PP-12766834v1

