




SITE LOCATION PLAN 1:500

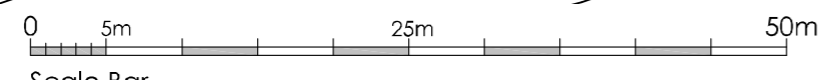

ISSUE	DESCRIPTION	DATE REVISED

LOCATION: 8 LONG LEY, LANGLEY UPPER GREEN, CB11 4RX	
DRAWING TITLE: PLANS AND ELEVATIONS	
SCALE: 1:500 @ A2	DATE DRAWN: 31/01/2024
DRAWN BY: HLW	DRAWING NUMBER: 02 x 0200
DIMENSIONS ARE IN MILLIMETERS UNLESS OTHERWISE STATED. DO NOT SCALE FROM THIS DRAWING. IF IN DOUBT, ASK.	