


DRAWING NOTES

COPYRIGHT ©
This drawing and the details herein are the copyright of MBH Design Studio Ltd. and must not be reproduced, altered or passed to any third party without prior written consent.
This drawing has been produced for the project listed below, is submitted in support of this application to the Local Planning Authority and is not intended for use by any other person or for any other purpose.
Every effort has been made to ensure the accuracy of these drawings, however MBH Design Studio Ltd. accept no responsibility for any discrepancies arising from the reuse of survey information and preliminary drawings commissioned by the Applicant from others.

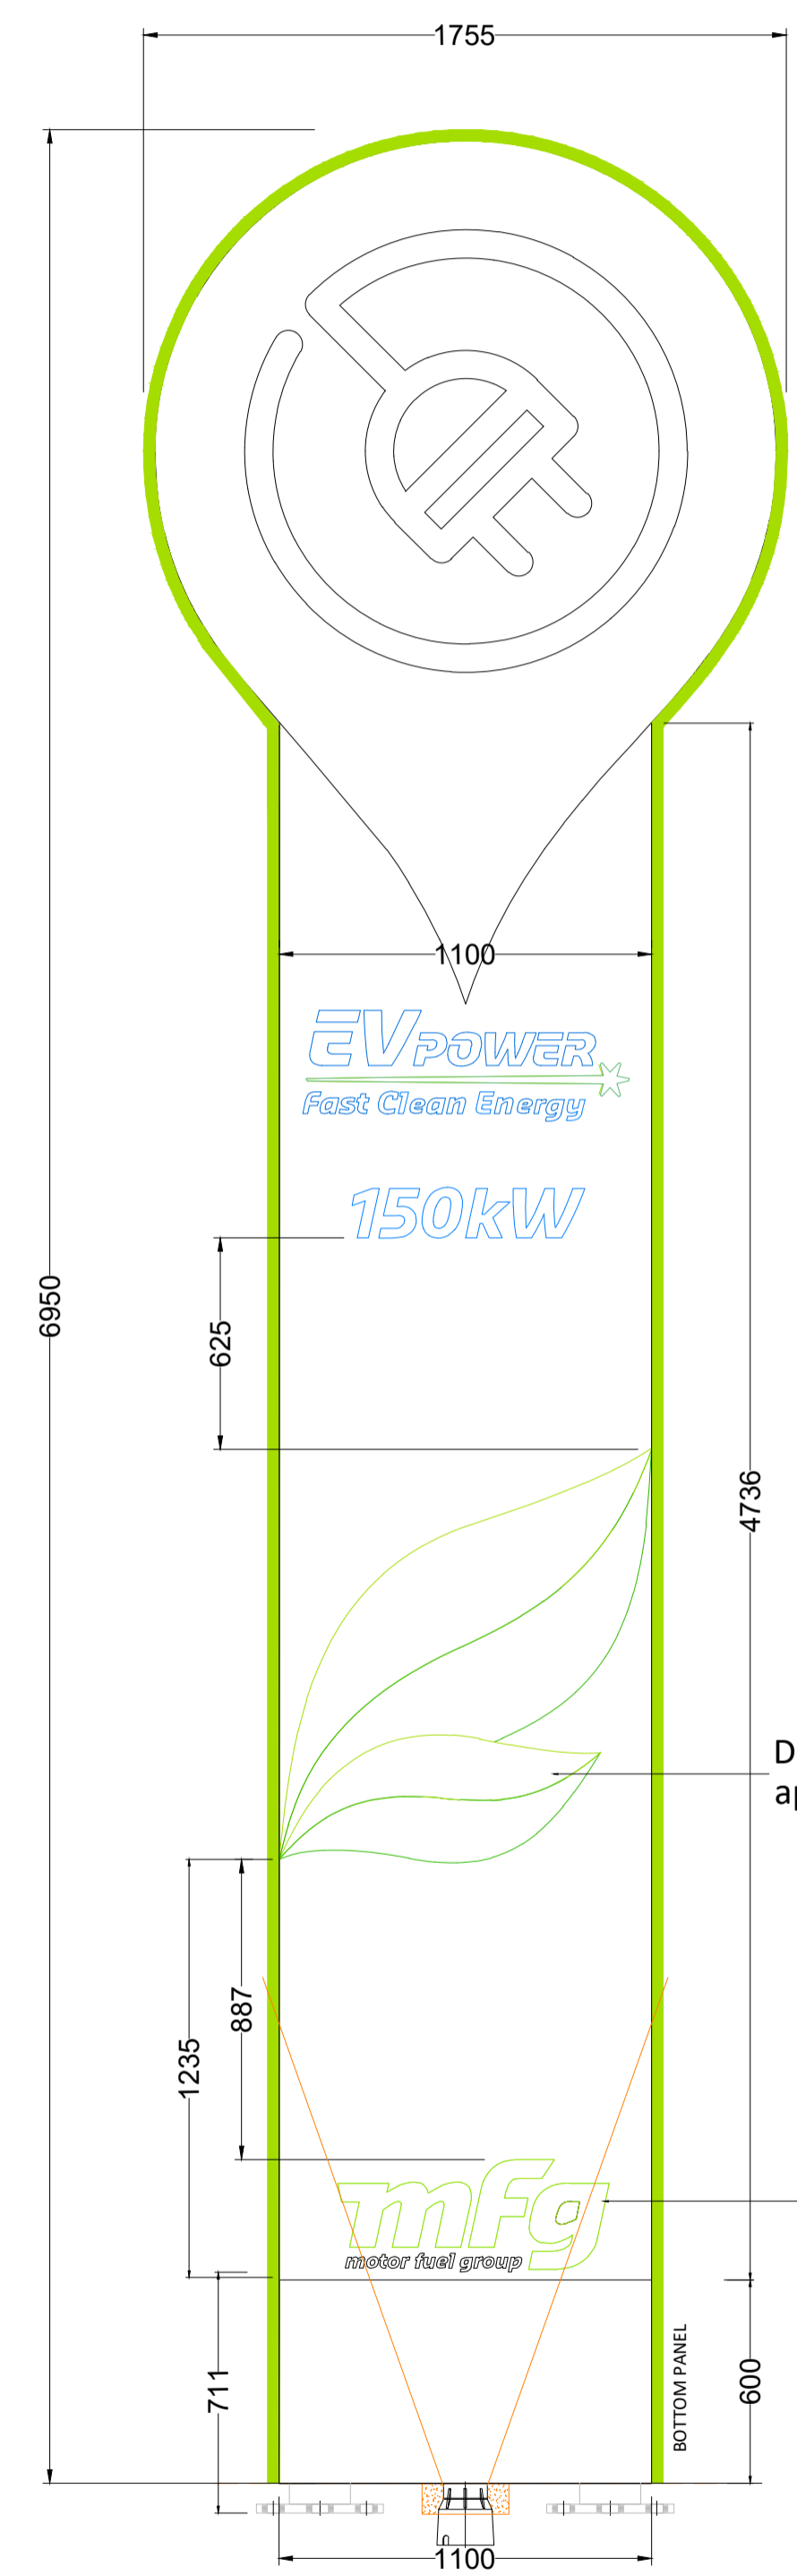


REFER TO DRG'S
MFG TOT 7M TL (Main assembly)
(7m totem sign ext & int illuminated)

Digitally printed face applied vinyl.

Green/white vinyl text face applied vinyl.
Green: Ref Pantone 376c

7M EV POLE SIGN
Scale: 1:20

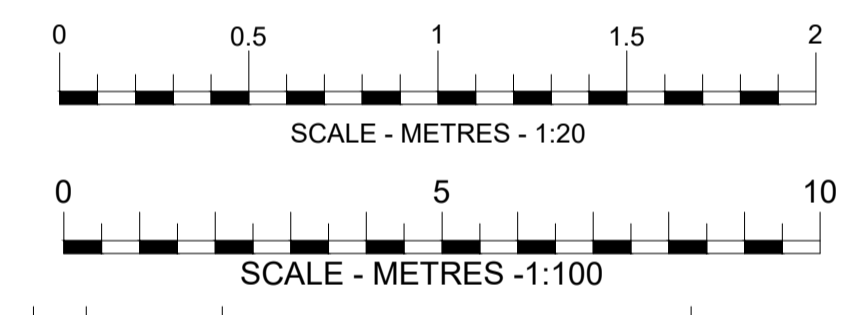

REV	DATE	DESCRIPTION	DRAWN/CHECKED
A	17.08.2023	Revised as per comments.	DT/NS

PLANNING

MBH Design Studio Ltd.
Rosemount House, Rosemount Avenue, West Byfleet, Surrey, KT14 6LB
www.mbhstd.com t: 01932 352 727 f: 01932 351 545

CLIENT

PROJECT
FS029 - PENHILL SERVICE STATION
568-574 CRICKLADE ROAD,
PENHILL, SWINDON,
SN2 7AS

DRAWING TITLE
PROPOSED SIGNAGE PLAN

DRAWN BY	DATE	SCALE	PAPER SIZE
DT	16.01.2023	1:100/1:20	A1
CHECKED BY	DRAWING NUMBER	REV.	
NS	13664-FS029-CTA	-	