



- NOTES:
1. ALL DIMENSIONS TO BE CONFIRMED ON SITE.
 2. ANY DISCREPANCIES BETWEEN THE DRAWING AND SITE CONDITIONS SHALL BE BROUGHT TO THE ATTENTION OF THE DESIGNER.
 3. SITE BOUNDARIES, DIMENSIONS AND AREAS SHOWN ON THIS DRAWINGS ARE INDICATIVE ONLY AND ARE SUBJECT TO ON SITE SURVEY INFORMATION.
 4. ALL PROPOSED WORKS ARE SUBJECT TO DESIGN DEVELOPMENT TO ACHIEVE APPROVAL UNDER BUILDING REGULATIONS AND OTHER SATUTORY AND LEGAL REQUIREMENTS.
 5. THIS DRAWING IS PREPARED FOR THE PURPOSE OF OBTAINING PLANNING PERMISSION ONLY.
 6. ALL DIMENSIONS IN MILLIMETRES UNLESS OTHERWISE SPECIFIED.
 7. IF IN DOUBT, ASK.
 8. MAPS BY STREETWISE MAPS LTD LICENCE NO: 100047474 © CROWN COPYRIGHT 2024

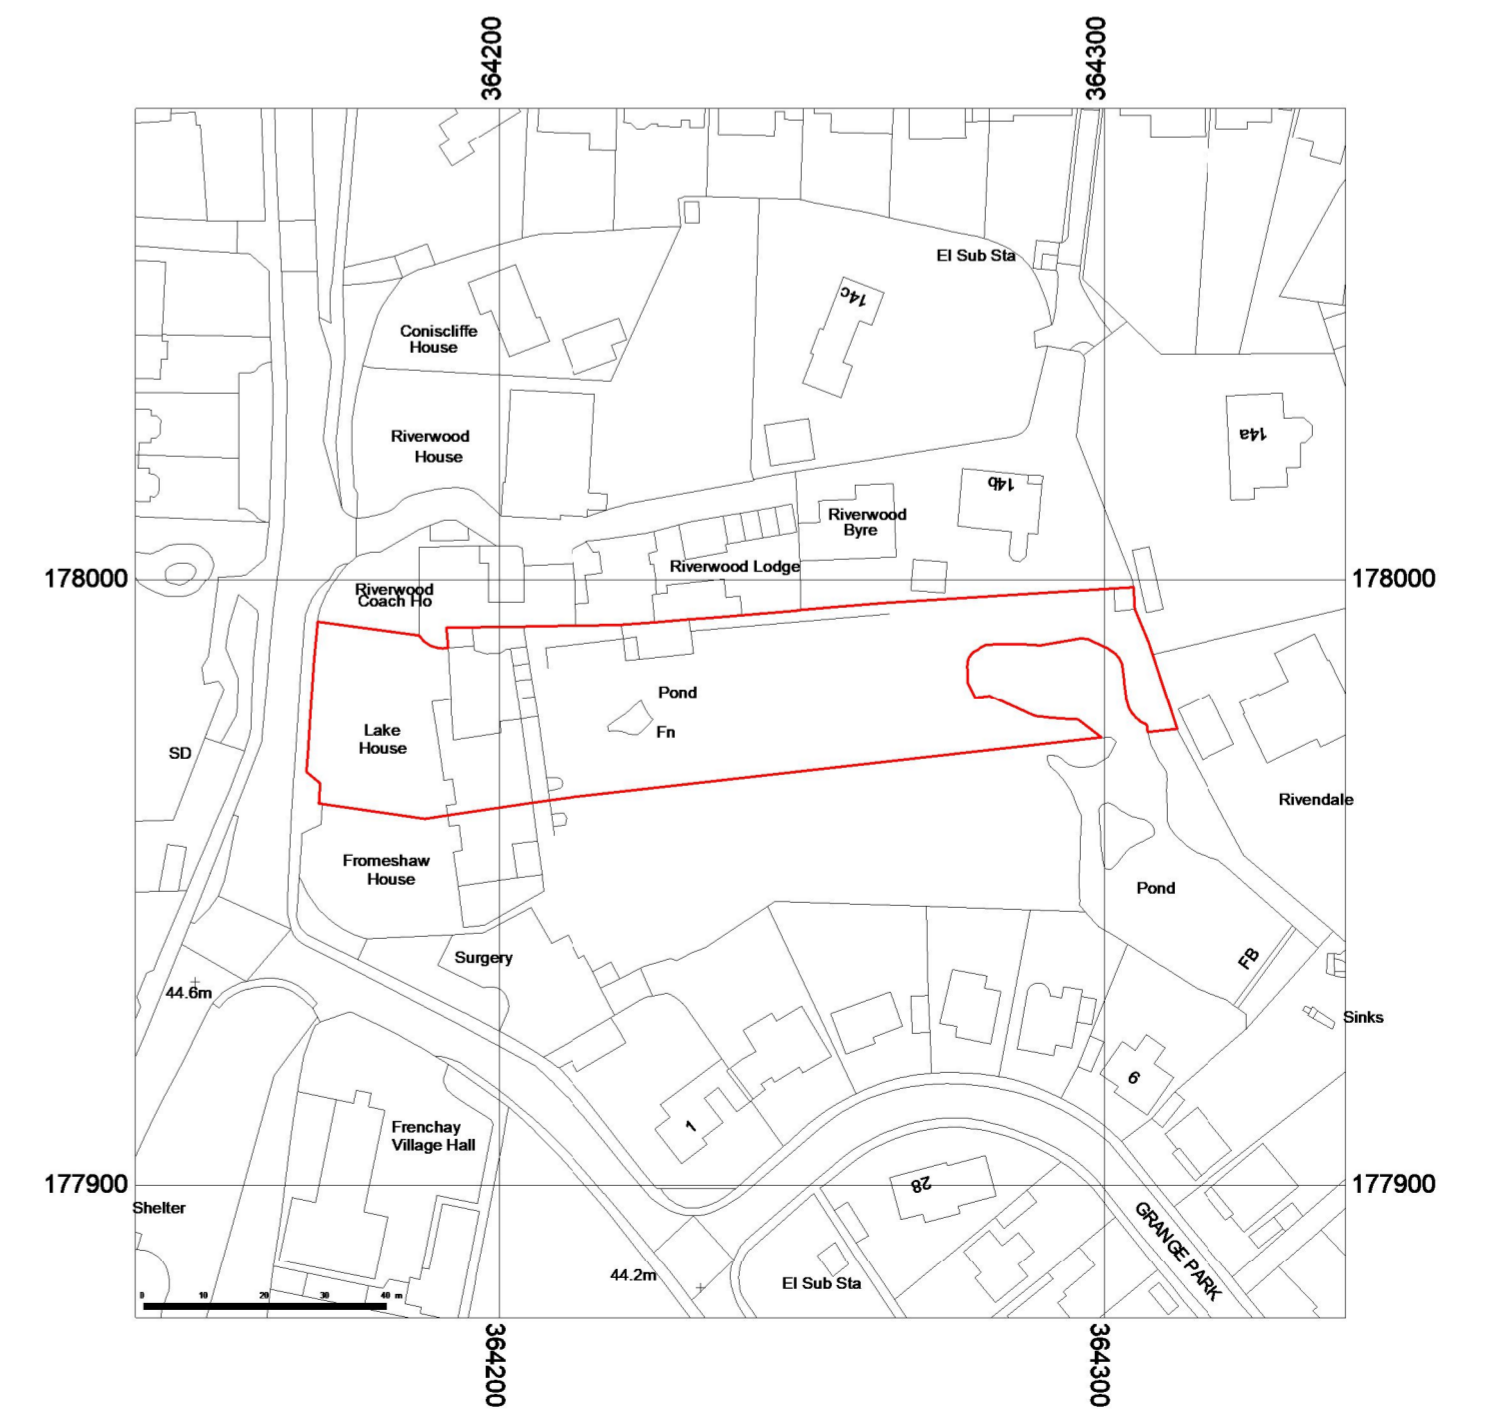

1 BLOCK PLAN
1:200

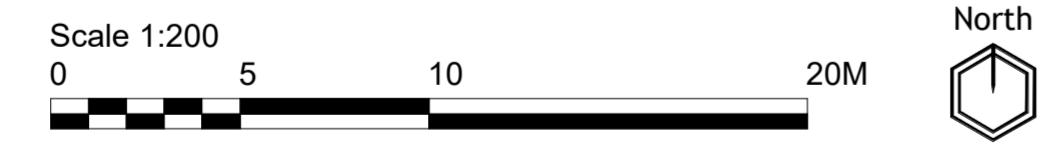

2 SITE LOCATION PLAN
1:1250



REV	DESCRIPTION	DATE
A	LISTED BUILDING CONSENT	23.01.24

ARCH HIVE

e. info@archhive.co www.archhive.co t. 0208 123 6003

PROJECT STAGE
LISTED BUILDING CONSENT

PROJECT TITLE
LAKE HOUSE

CLIENT
MR SIMON CAWTHORN

SCALE	DRWN	TITLE
As indicated	CR	SITE LOCATION PLAN & BLOCK PLAN
@ A1	CHKD	
	CR	
PROJECT NUMBER	A	REV
A072		
DRAWING NUMBER		DATE
1000		23.01.24