
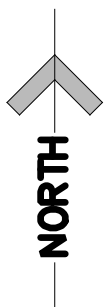


Site Location Plan

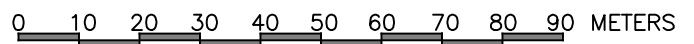

email: susan@watsonpropertyconstruction.co.uk

**PROPOSED REFURBISHMENT  
OF HUNTLY HOTEL  
HUNTLY HOTEL**

For: M Nasser

Windyedge Croft,  
Aberchirder,  
Huntly,  
AB54 7QP  
Tel: 07882 359 798

JOB REF.  
**0422**  
DRAWING TITLE

**Site Location Plan**

DRAWN SCALE: 1:1250 @ A4  
DATE: JAN 2024

DRAWING NO. **SLP-01**  
REVISION