


LOCATION PLAN
Scale 1:1000

APPLICATION SITE BOUNDARY IN RED

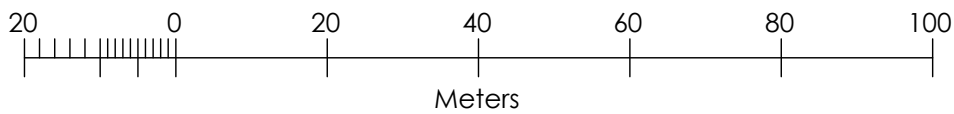

Contents Location Plan	Job No. 0223	Drawing No. JK101	Revision #
Project 1 Heath Row, Banchory, Aberdeenshire, AB31 5UZ. Alterations & Extension to Existing Dwelling.	Drawn by #		Plot Date 27/01/24