



Location Plan
1 : 500

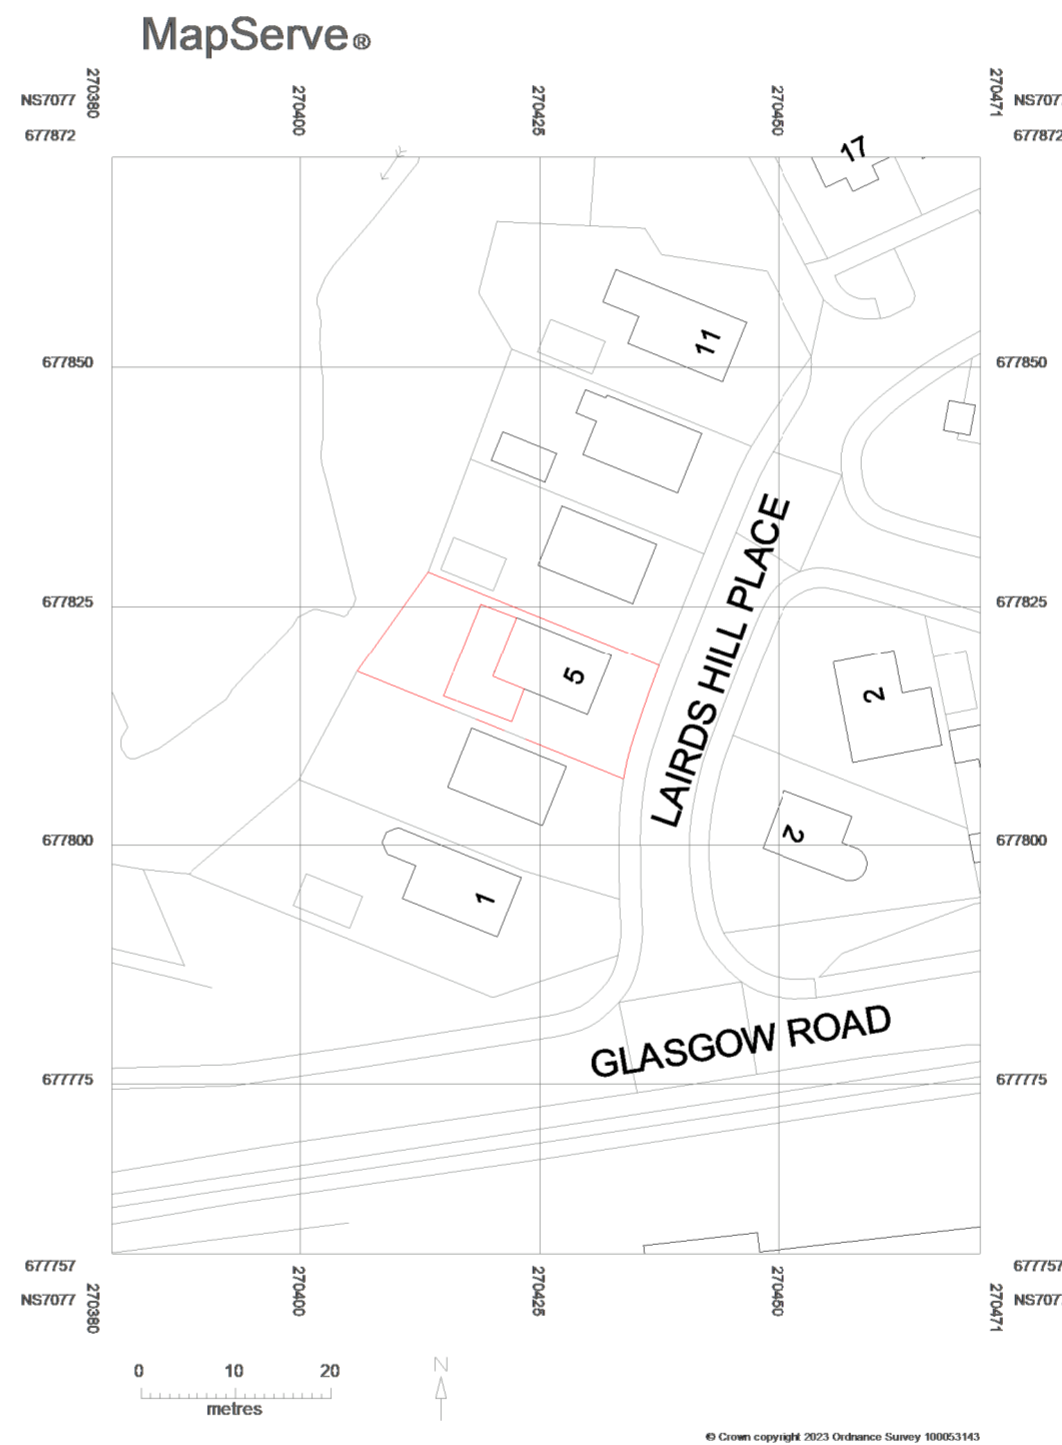

Proposed Block Plan
1 : 500

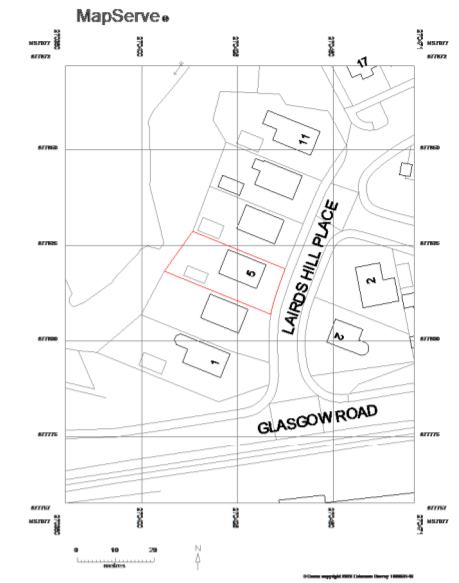

Location Plan 1250
1 : 1250

NO	DESCRIPTION	DATE
STATUS	PURPOSE OF ISSUE Planning Permission	

Belle Unique Ltd 40 Main Street, Kilsyth, Glasgow, G65 0AQ t: 01236 827 509 e: design@belle-unique.co.uk w: www.belle-unique.co.uk		 Belle Unique Ltd
---	--	---

Project	
Proposed Rear Extension, Garage & Dormers	
5 Lairdshill Place, Kilsyth, G65 9EX	
Title	Location & Block Plan
Client	Jack Wilhare

DRAWN BY KRB	CHECKED BY	DATE Dec 23
SCALE (@A1) As indicated	PROJECT NUMBER 136	
DRAWING NUMBER 136-09	REV	