






EXISTING ELEVATION

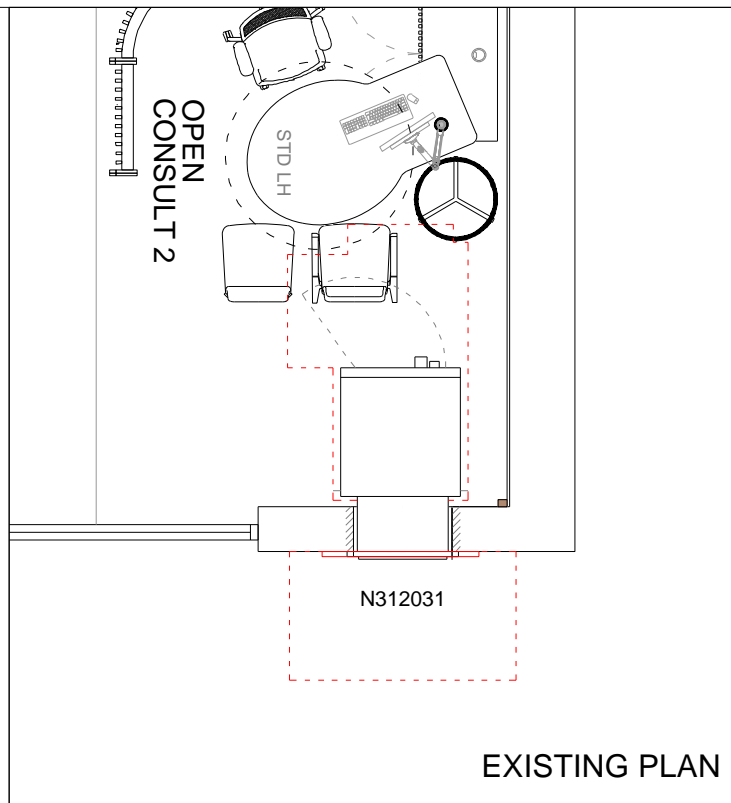


EXISTING PLAN

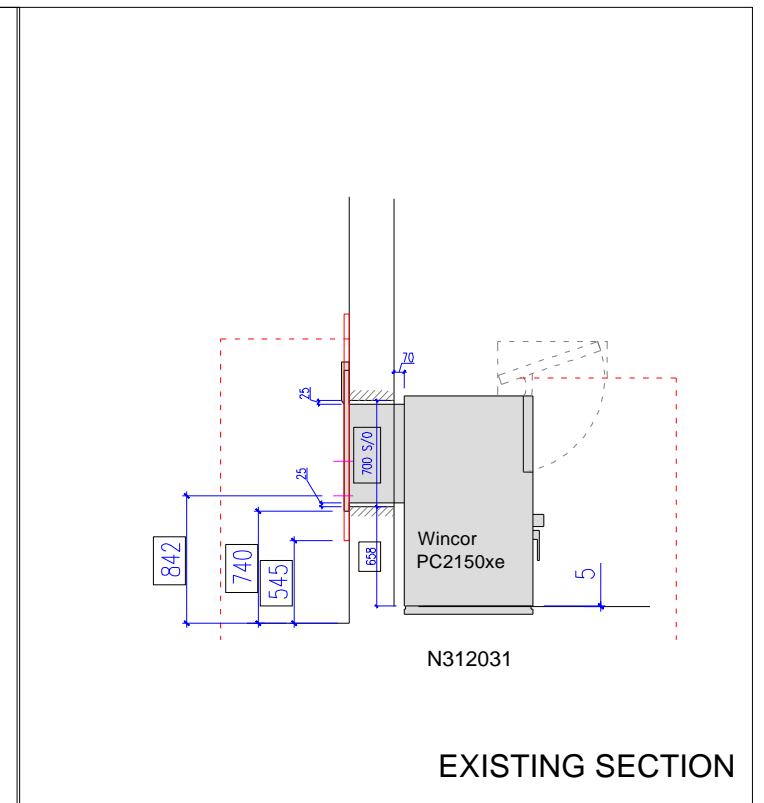


EXISTING SECTION

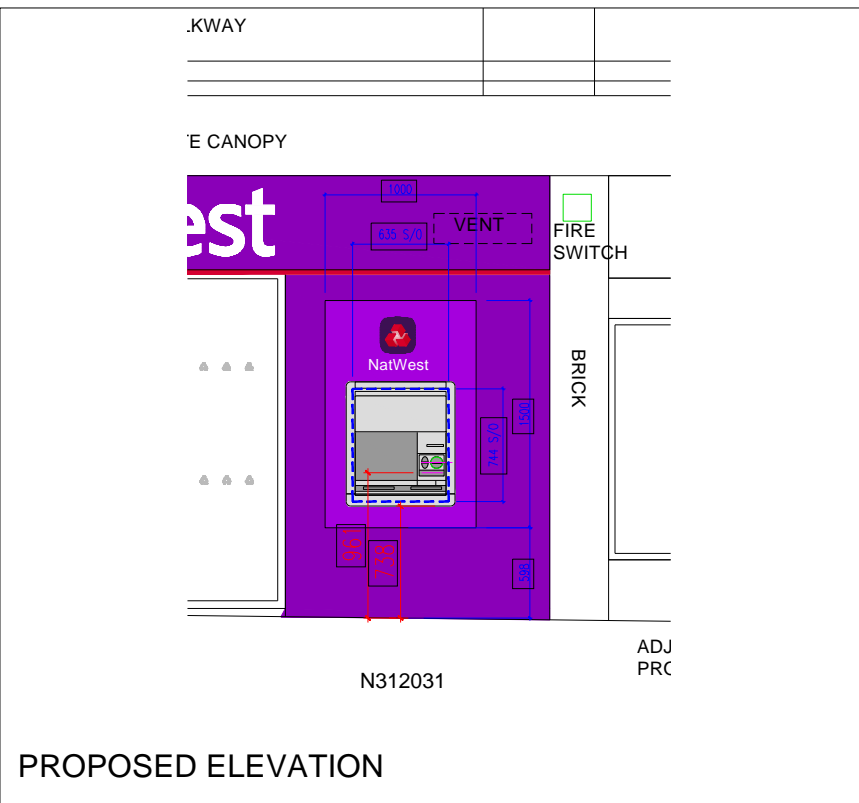

PROPOSED ELEVATION


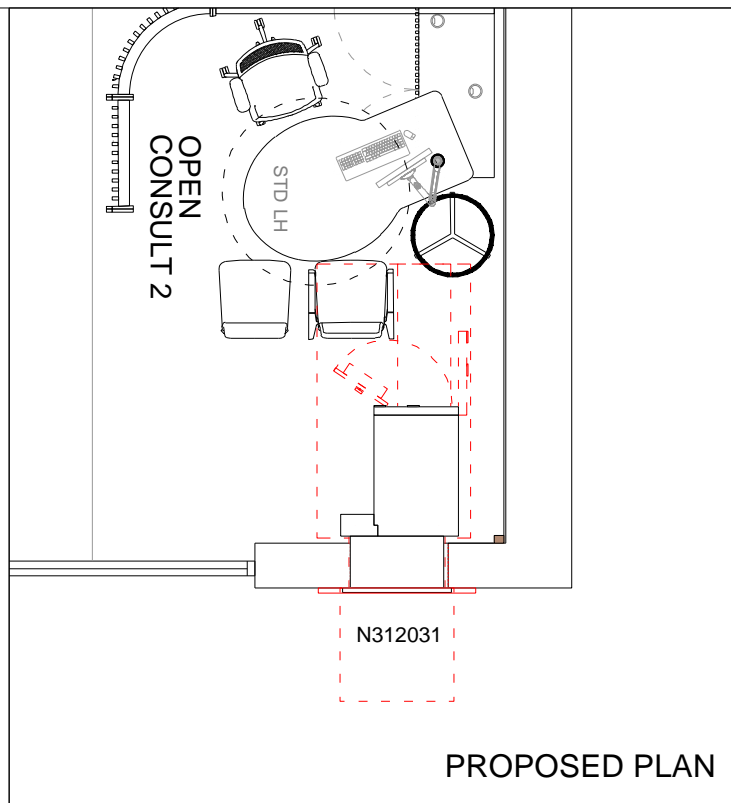


PROPOSED PLAN

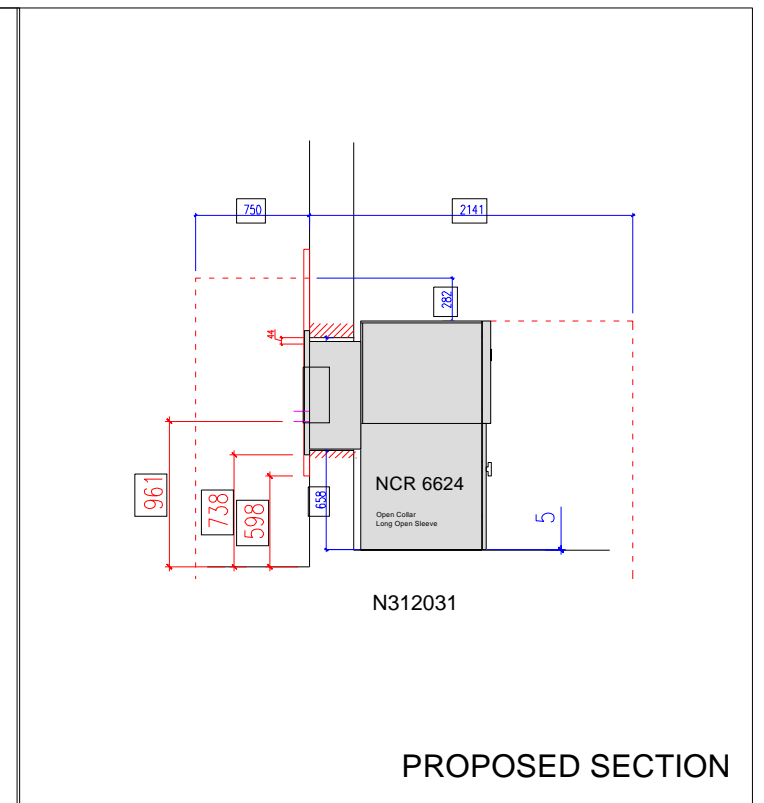

PROPOSED SECTION

Rev.	Description	By	Date
1	ISSUED FOR PLANNING CONSENT	RP	05/01/2024

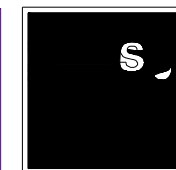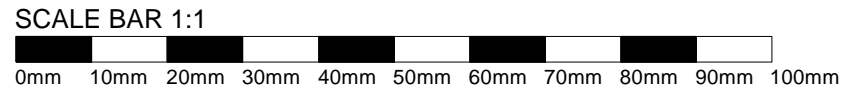

(C) These drawings are Not to be copied or reproduced in any form without the written permission and Full consent of ISG Plc

MAIN CONTRACTOR ISG	CONTRACT NATWEST ATM REPLACEMENTS 2023	JOB # NW_10463	DATE 24/12/2023	DRAWN BY RP
SCALE 1:50	SITE NWB BURNLEY Charter Walk Shopping Centre, 2 Howe Walk, Burnley BB11 1TR		DESIGN ARCHITECT ISG	
DRAWING STATUS CONSTRUCTION		TITLE NWB BURNLEY (HOWE WALK) - Listed building/Planning application drawing		
REVISION DATE	01 05/01/2024	DRAWING NUMBER ISG-NW-BURNLEY-02	SHEET 1 of 1	