




Enspire Architecture Studio Ltd accepts responsibility for this document to the commissioning party only and not to any other.

Enspire Architecture Studio Ltd does not accept liability for accuracy or veracity of survey information provided by others and used in the preparation of this drawing.

All vertical and horizontal dimensions and levels must be checked and verified on site.

Note: Do not scale from drawing, refer to stated dimensions only.

Copyright: Enspire Architecture Studio Ltd

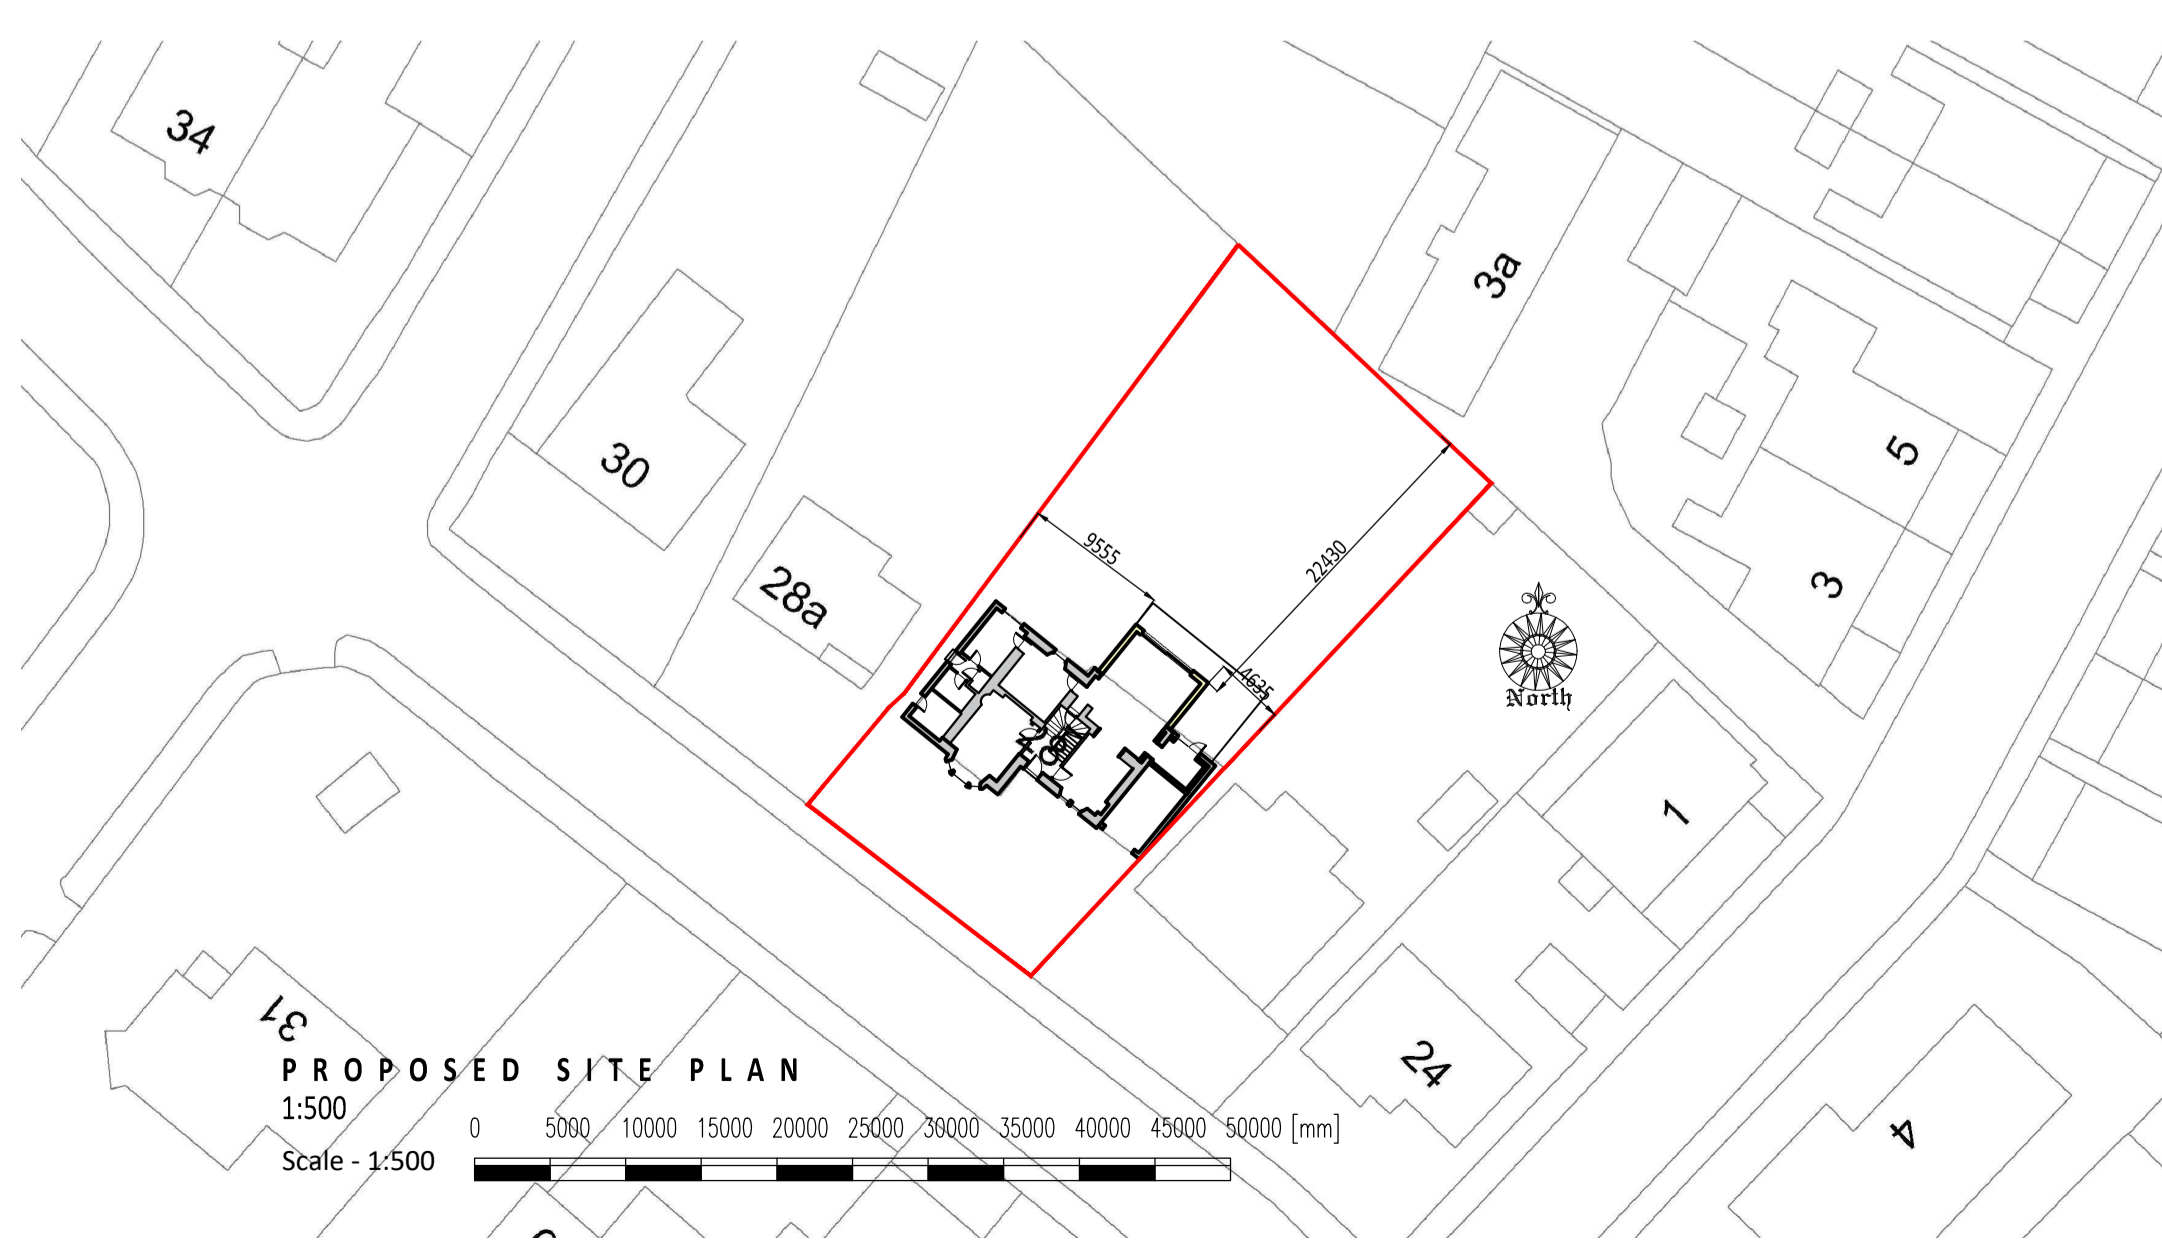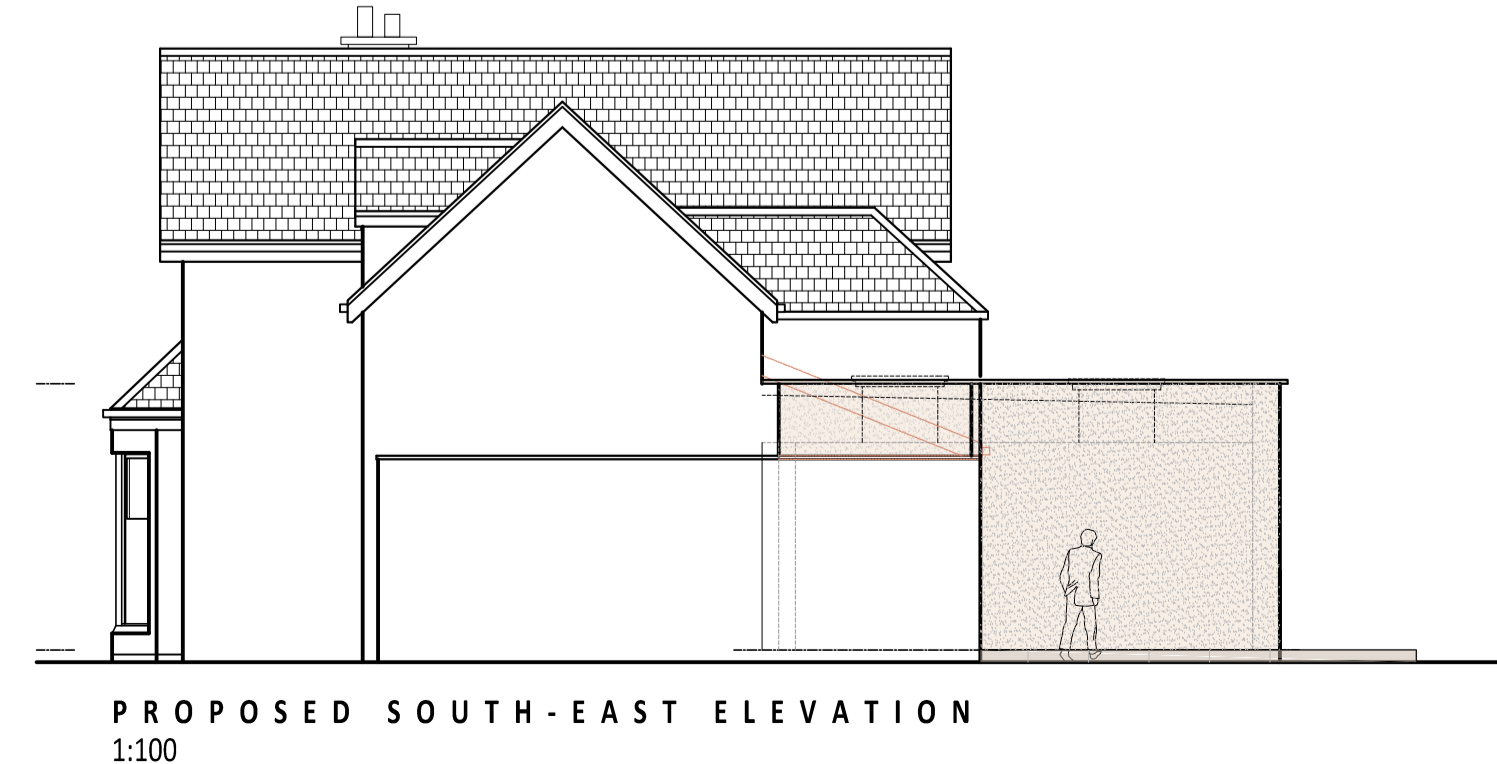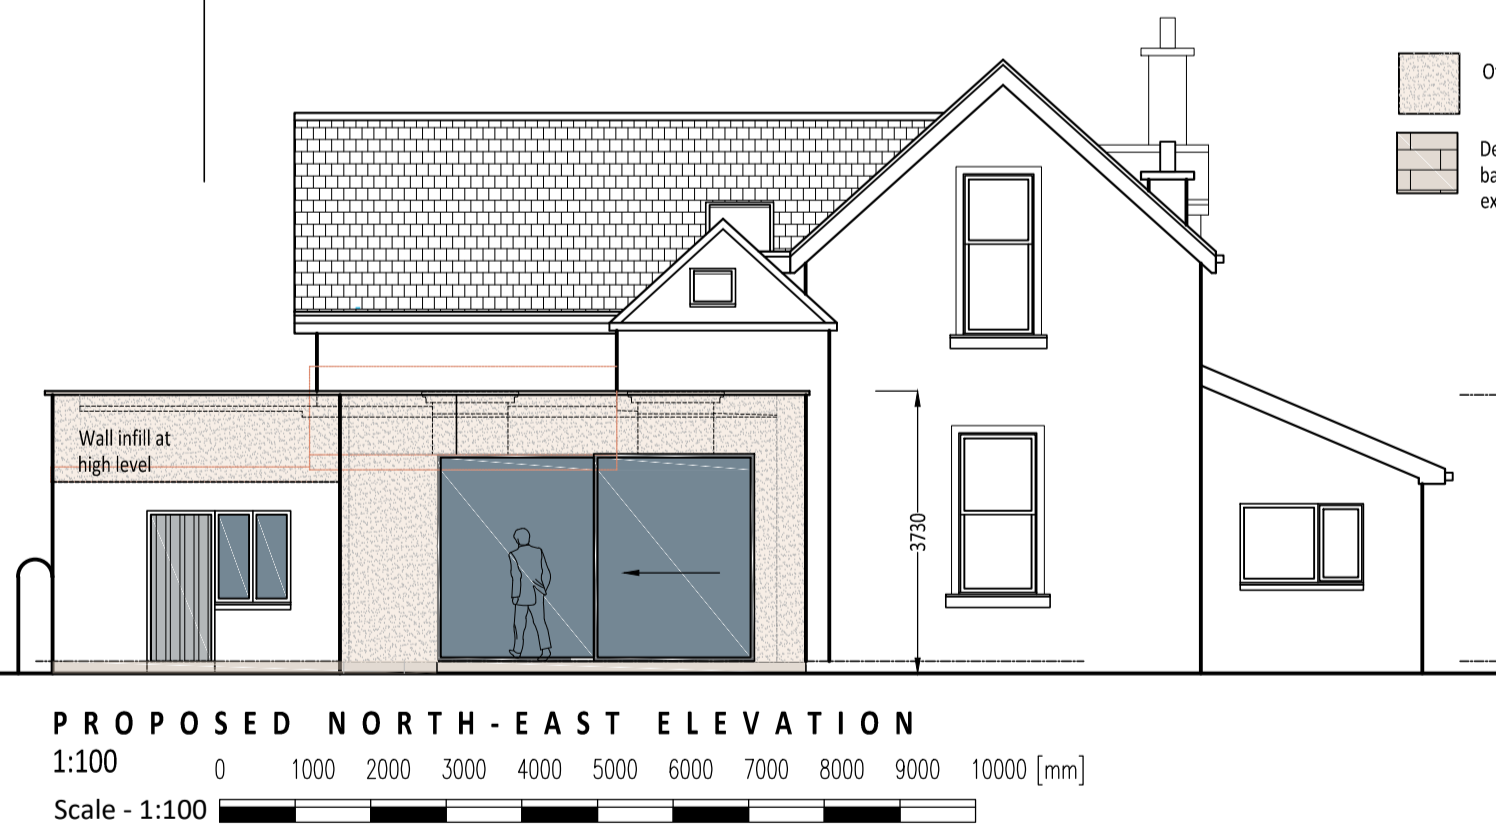

PLANNING

REV. A -

REVISIONS

Enspire (Chartered) Architects
T: 01259 213133
M: 07732 847111
E: mark@enspire-architects.co.uk
W: www.enspire-architects.co.uk
Office 29, Alloa Business Ctr,
Whins Rd, Alloa FK10 3SA

PROJECT
Proposed Residential Alterations & Extension
28 Claremont
Alloa FK10 2DF

DRAWING TITLE
PROPOSED PLANS & ELEVATIONS

CLIENT
Mr Walker & Ms McCaig

SCALE Noted DATE December 2023

DRAWING NO. **1629 / PL / 02**