

Hazel Nook, Westhouse, Ingleton, LA6 3PF

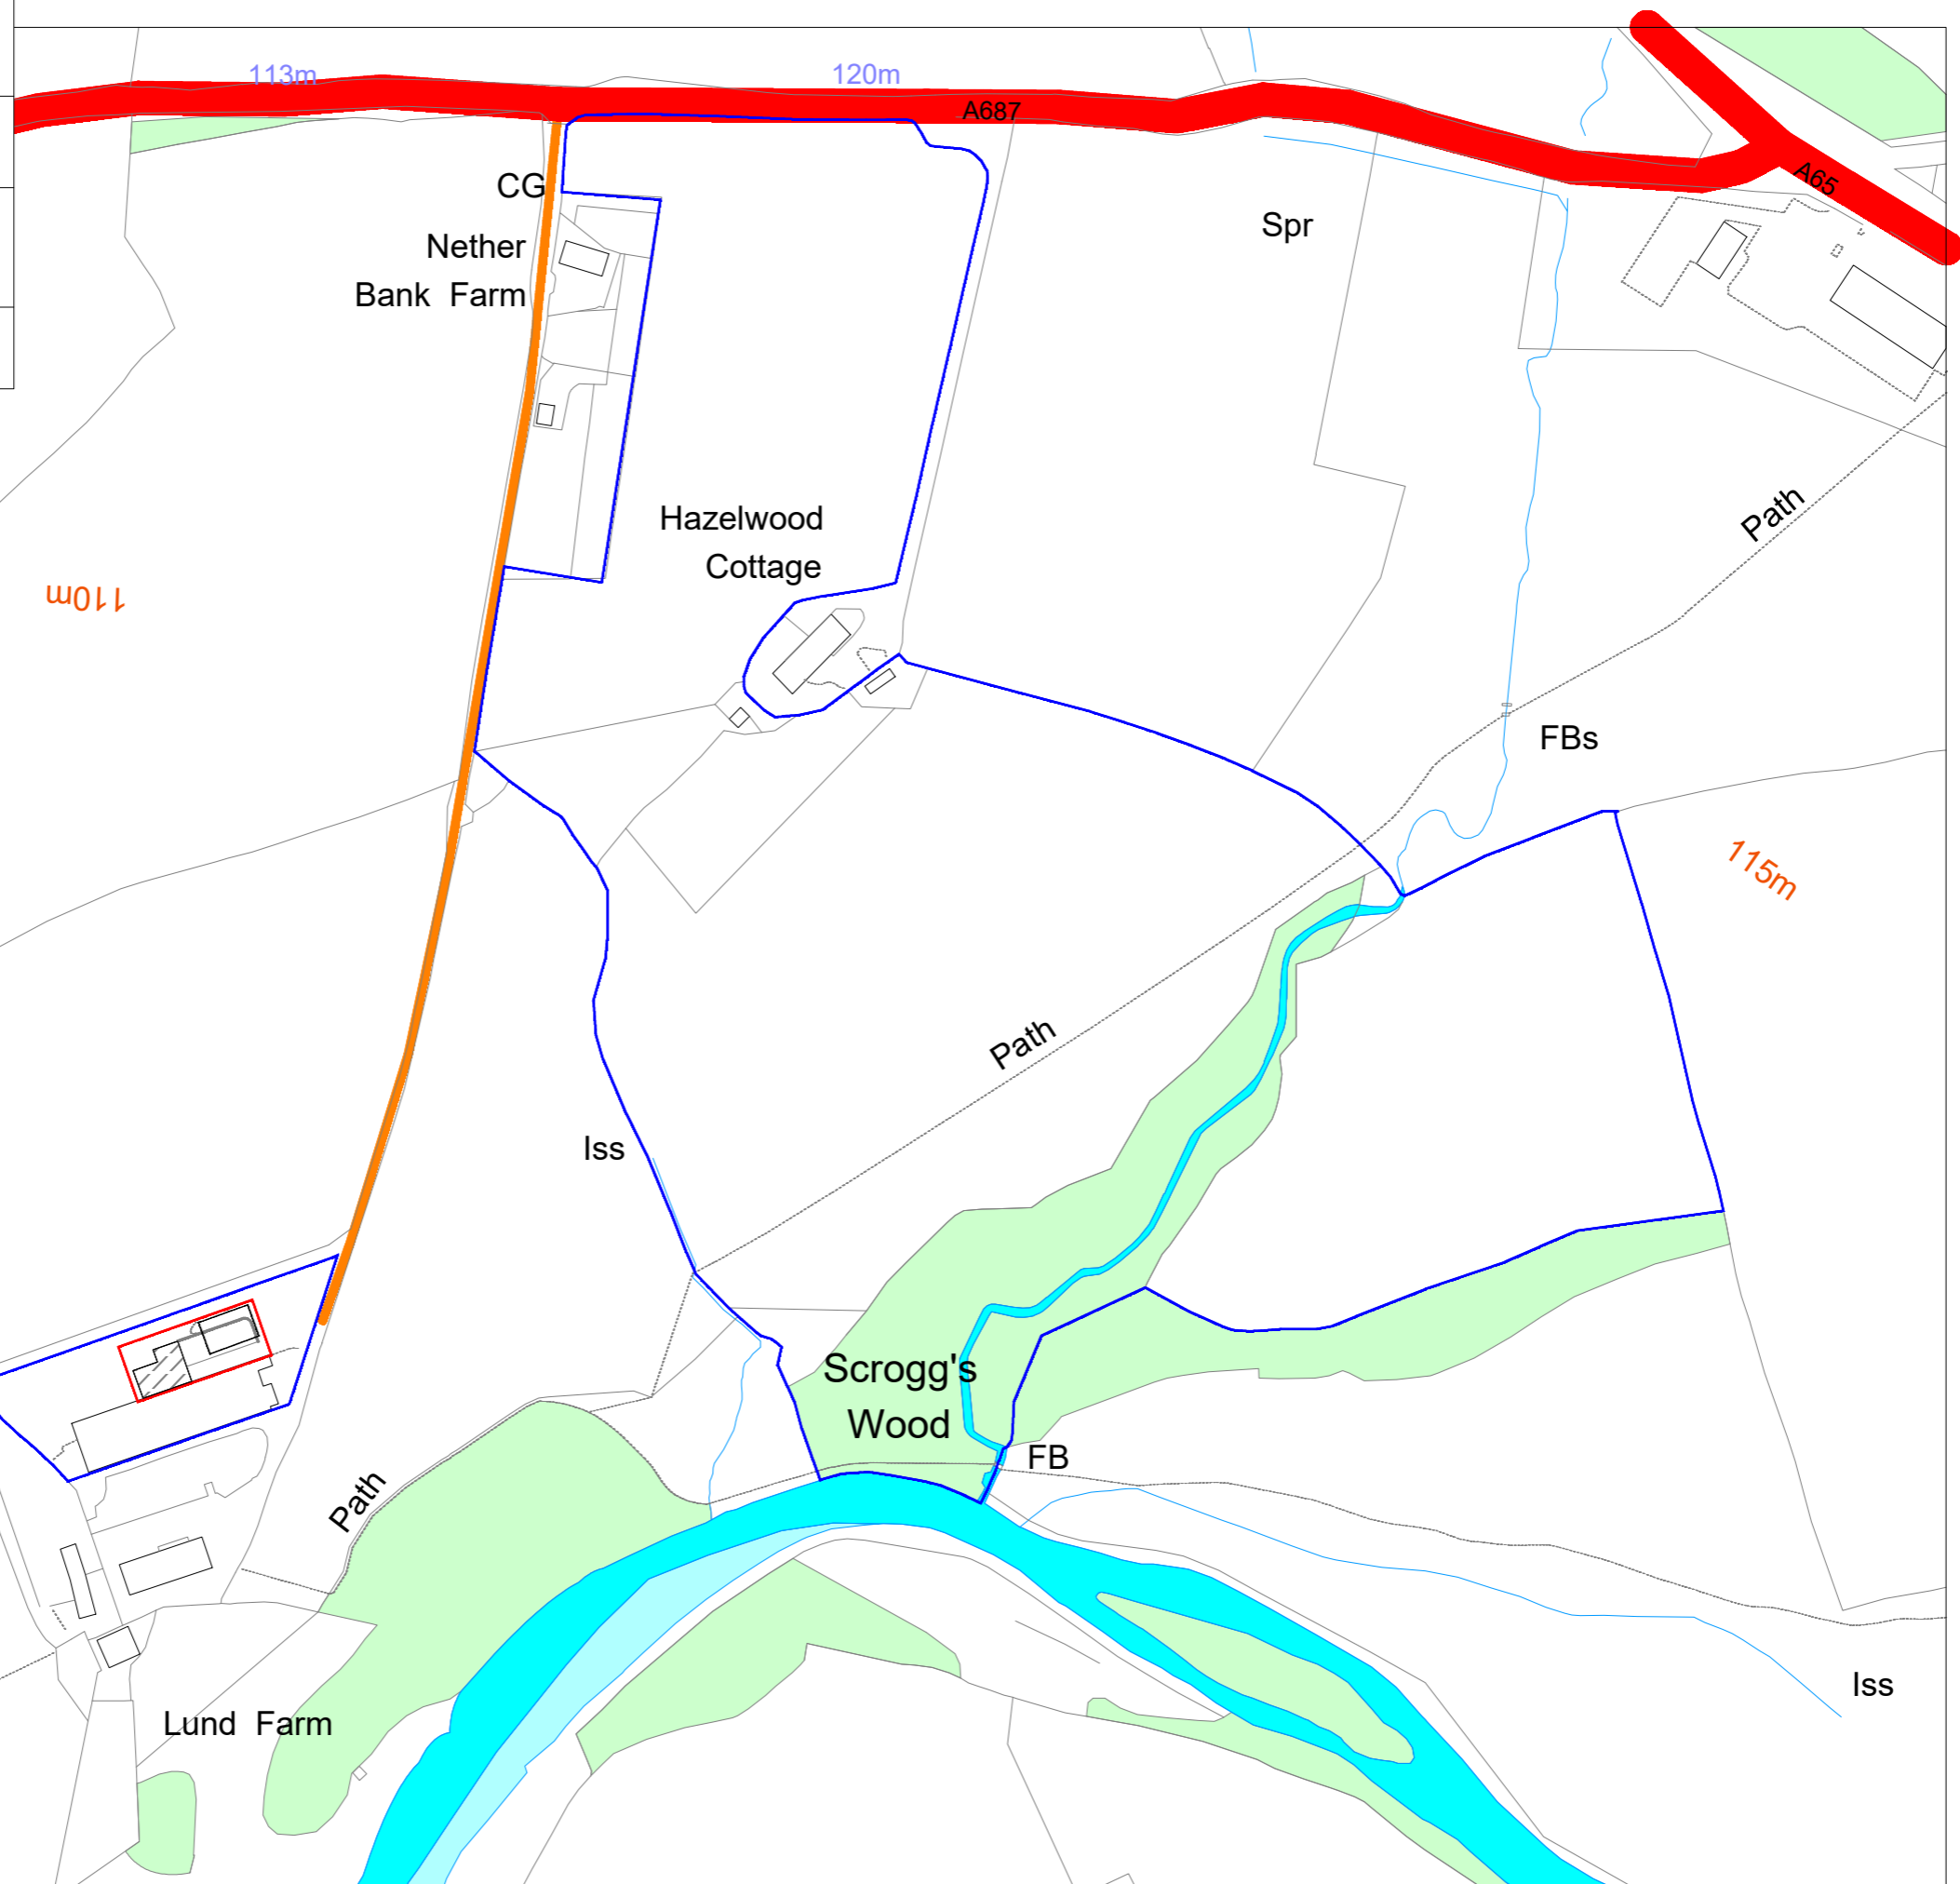
Location and Farm Holding Plan

SCALE : 1 : 2500 @ A3 DATE : 24/01/2024






MAP FILENAME : Hazel Nook.mpd

Map data shown may contain Ordnance Survey © products supplied by Pear Technology Services Ltd; Email: info@peartechology.co.uk © Crown Copyright and database rights from date shown above Ordnance Survey © licence number 100023148



to Ingleton

Key

-  Access
-  Ownership Boundary
-  Development Boundary