

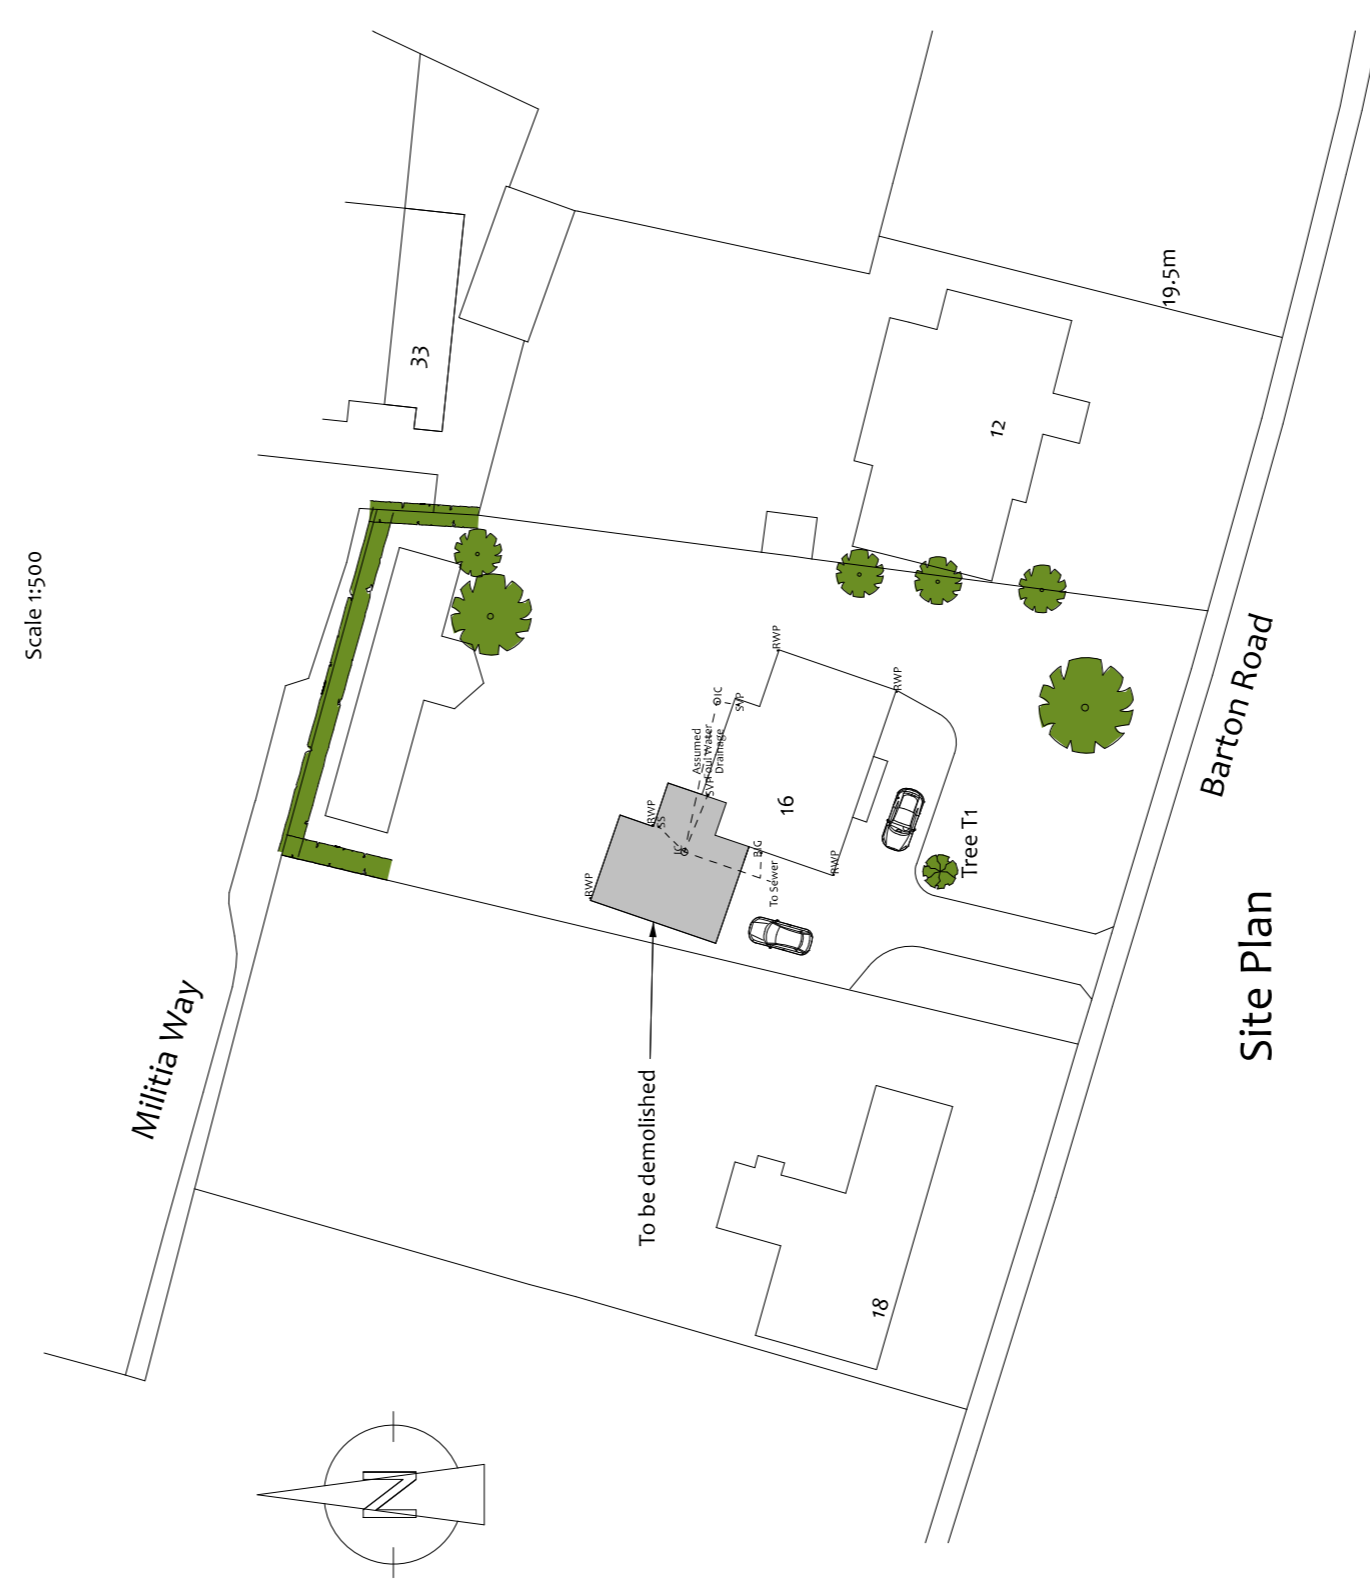
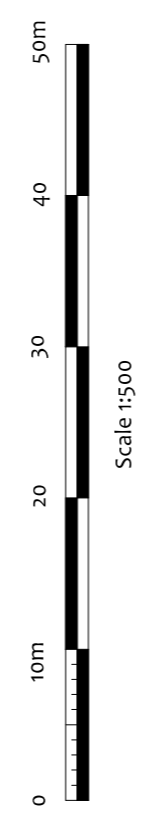
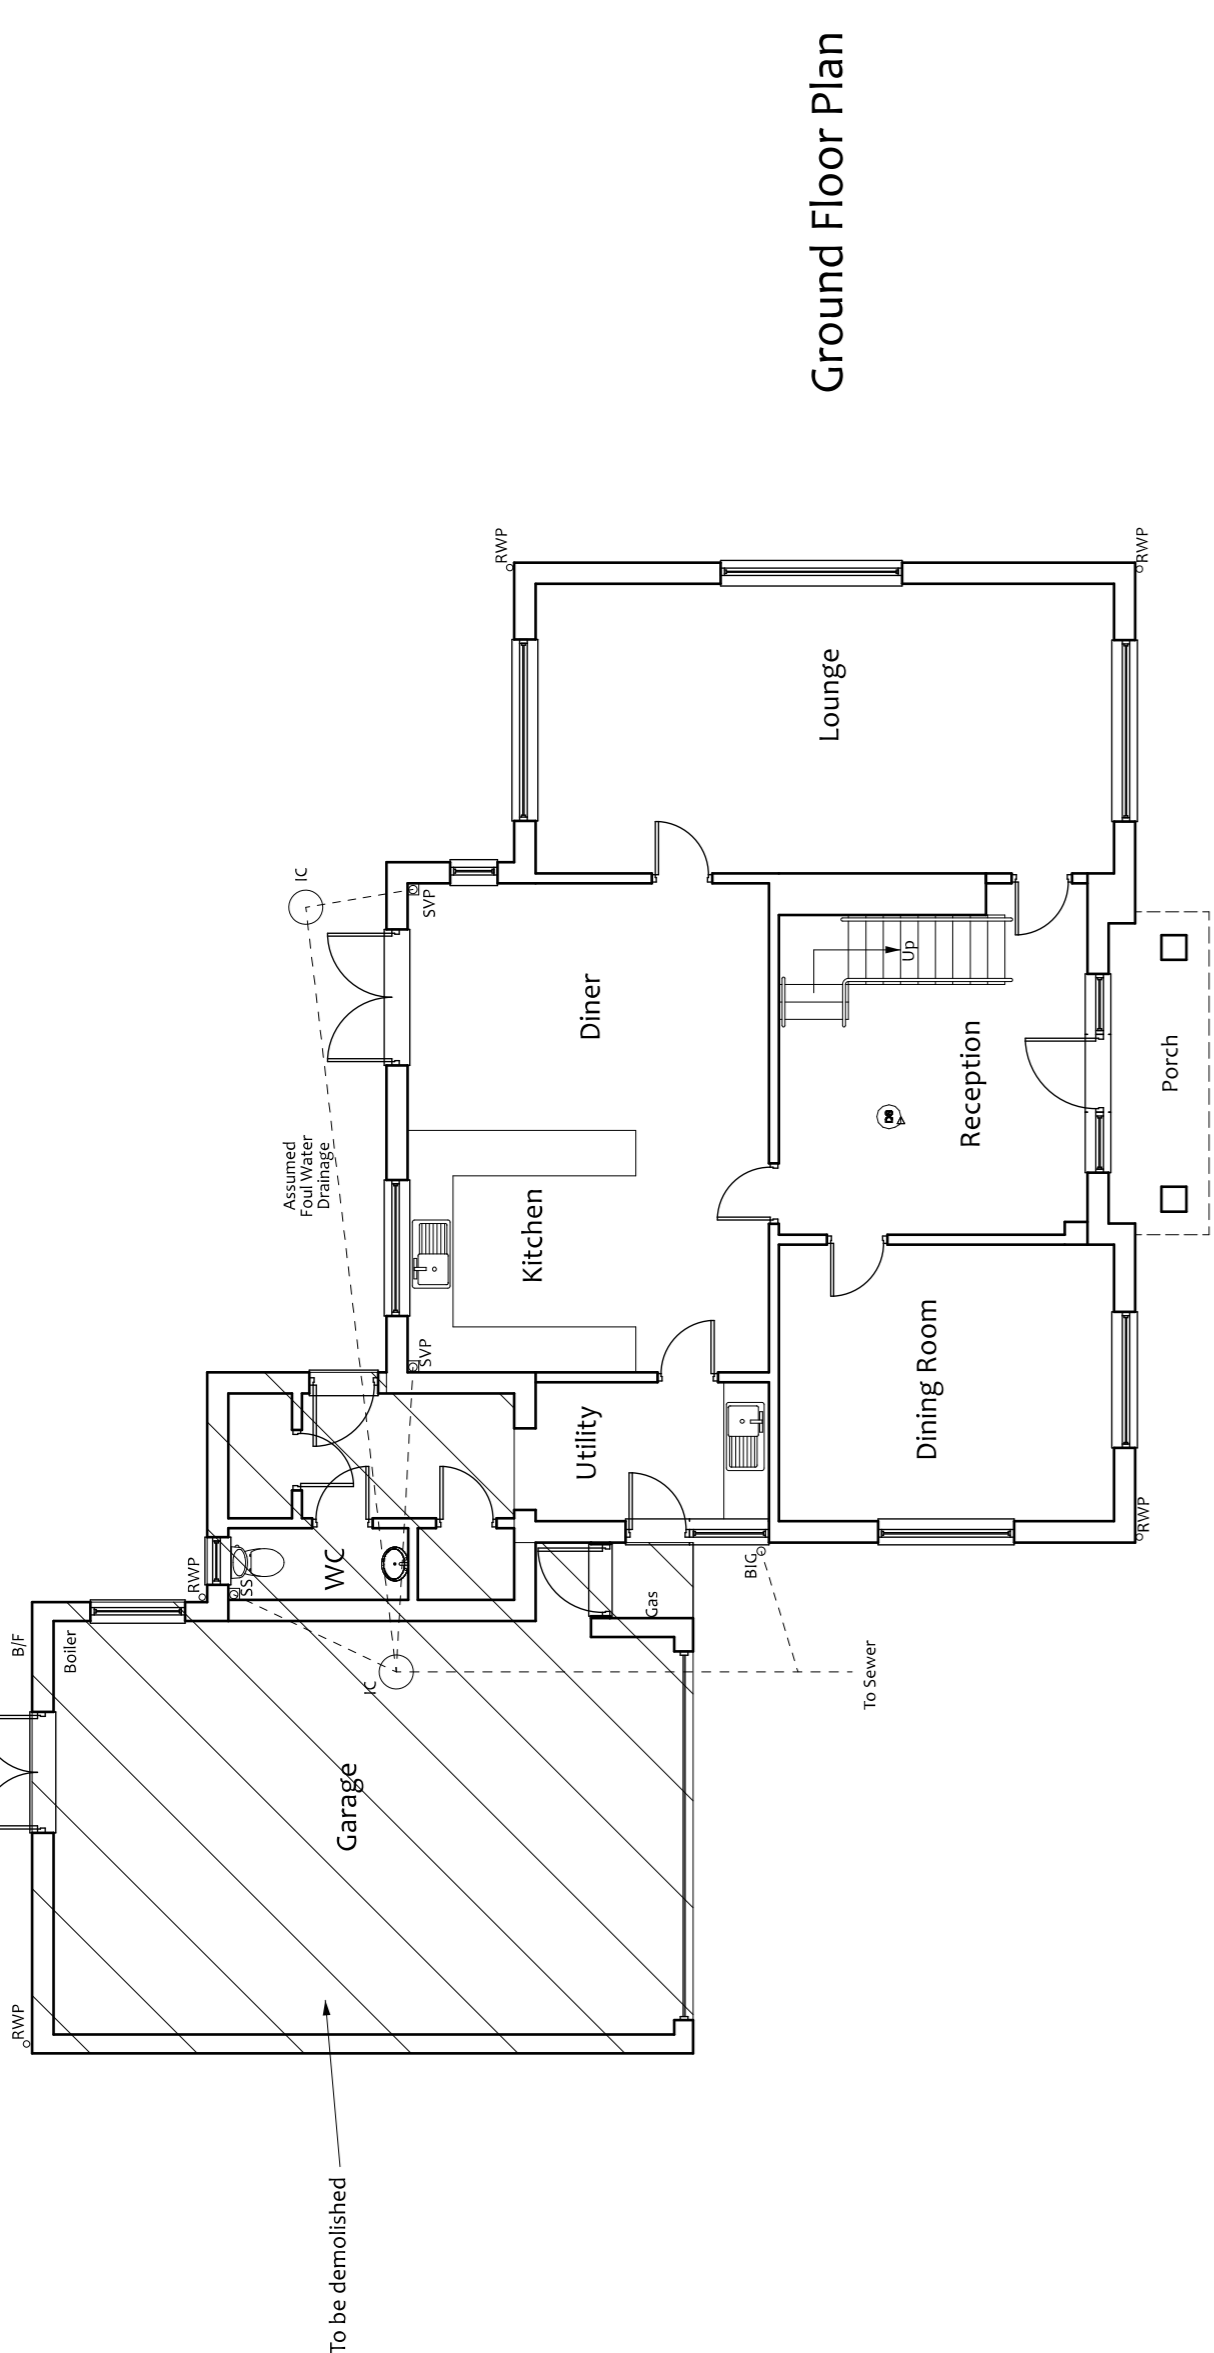


Copyright on all drawings and documents prepared by Anglia Building Consultants in their property. Drawings, documents and designs may not be reproduced in part or in whole without their written permission.
 All dimensions and levels should be checked on site prior to commencement of works. Any discrepancy found should be reported to the agent.
 This drawing is to be read in conjunction with all relevant engineers and specialist sub-contractors drawings and specifications, along with any other drawings, specification and details prepared by Anglia Building Consultants for the project.

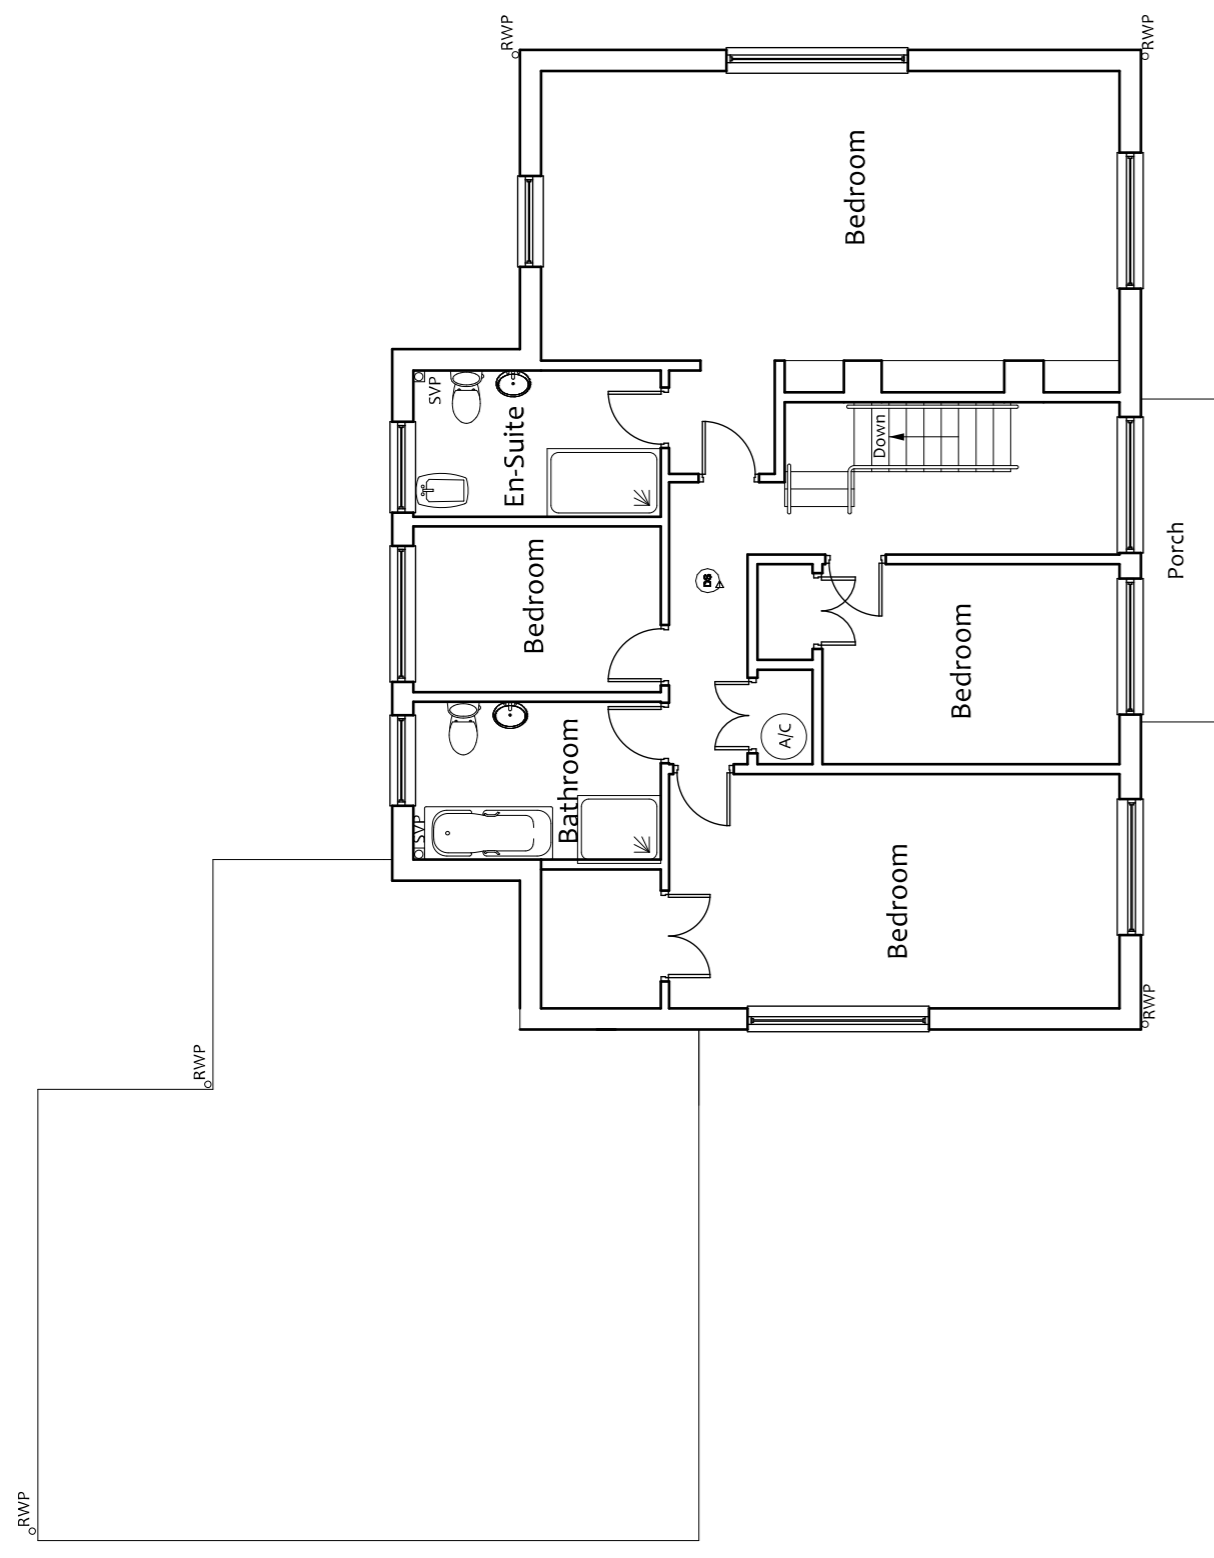

(C) Crown Copyright and database rights 2023
 Ordnance Survey Licence 10003961
 This drawing is reproduced here without the prior permission of Ordnance Survey.

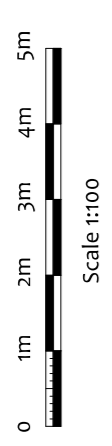

Villeneuve - Basin Road - Outwell
 Norfolk - PE14 8TQ
 01223 969427
 www.angliabuildingconsultants.co.uk
 info@angliabuildingconsultants.co.uk

No	Date	Revision
Issue: For Planning Approval		
Site: 16 Barton Road, Ely, Cambridgeshire, CB7 4DE		
Project: Extensions, alterations and altered access		
Drawing Title: Existing Plans		
Client: Mr A Edgoose		
Date	January 2024	
Scale	1:100 and 1:500 at A1	
Drawing Number	P-23-2355-2	

