



Responsibility is not accepted for errors made by others in scaling from this drawing. All construction information should be taken from figured dimensions only. All dimensions are in millimetres unless otherwise stated. All dimensions to be verified on site before proceeding with the work. Any discrepancies to be notified in writing to Architect immediately

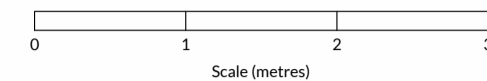


Revision History

Rev.	Description	Date	By
------	-------------	------	----

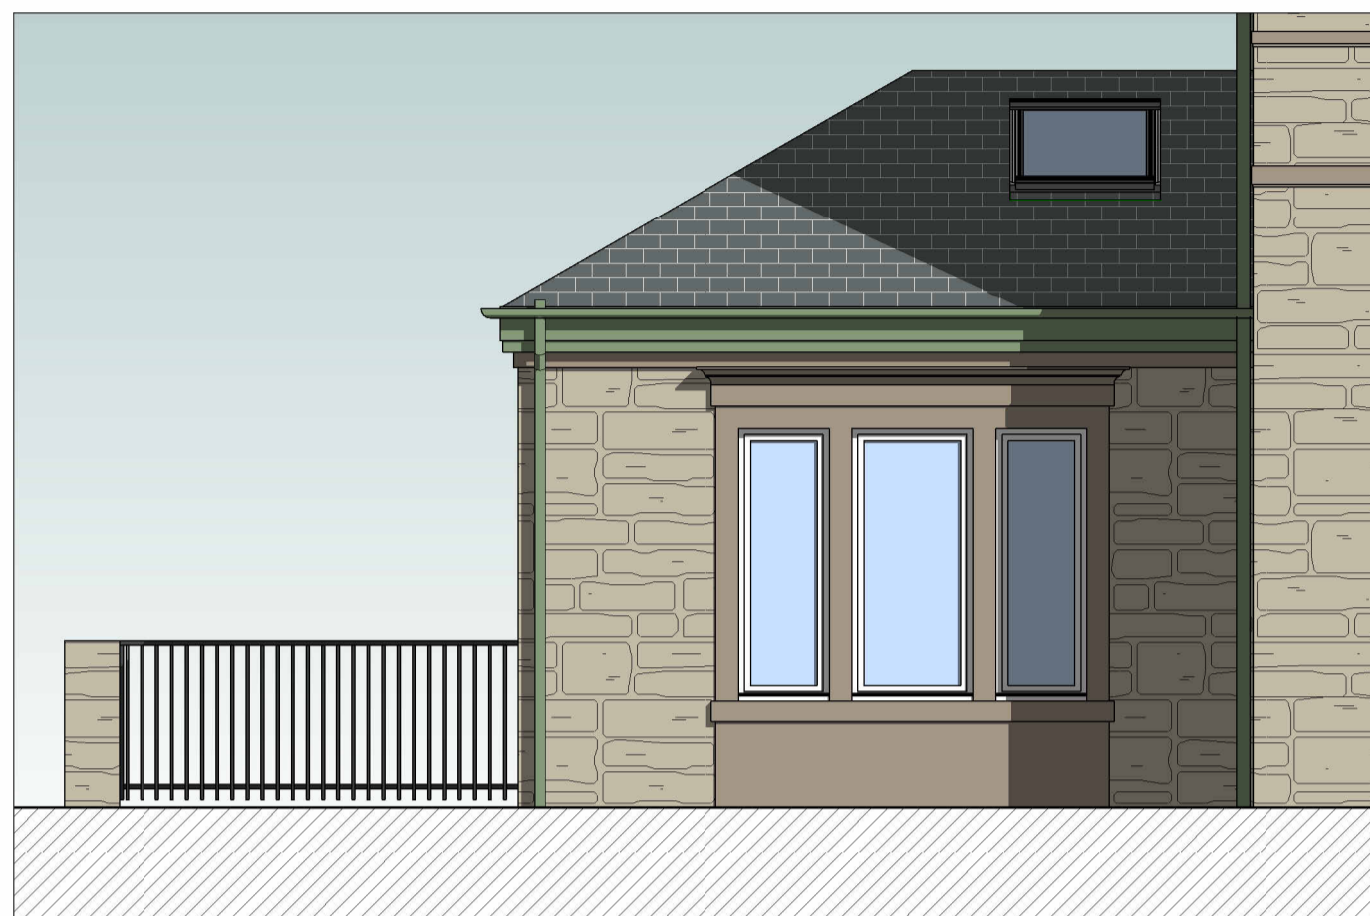

1 WALL ELEVATION A  
1:50

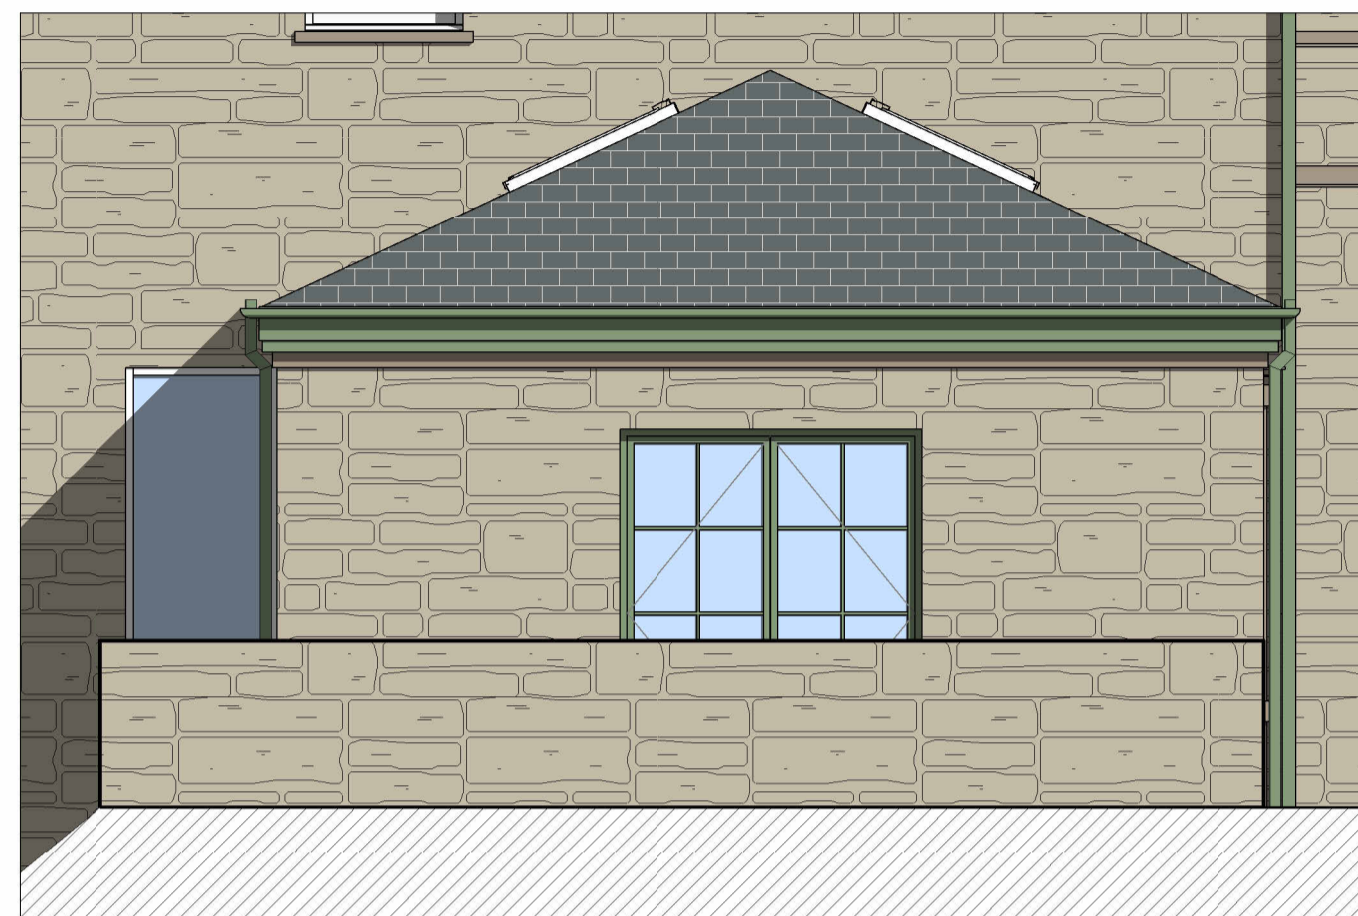

2 WALL ELEVATION B  
1:50



3 WALL ELEVATION C  
1:50



**HOKO**  
THE HOMEOWNERS ARCHITECT

Project 21 CARMUNNOCK ROAD,  
CLARKSTON,  
GLASGOW

Client FRASER HAMILTON

Project No. L23001

Drawing No. 302

Title WALL & RAILING ELEVATIONS

Scale 1:50@A2

Revision

Status PLANNING

Drawn SM

Date 30/01/24