





View of the wall from Romeland Court

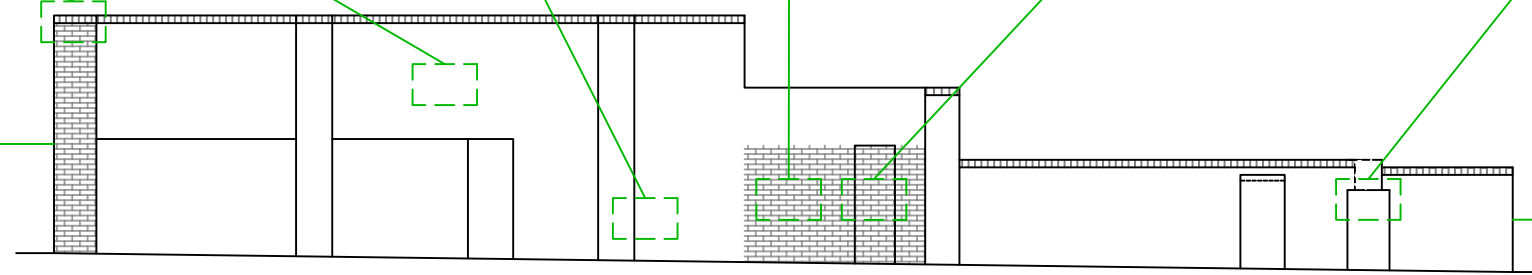

Elevation A



View of the wall from Romeland Court

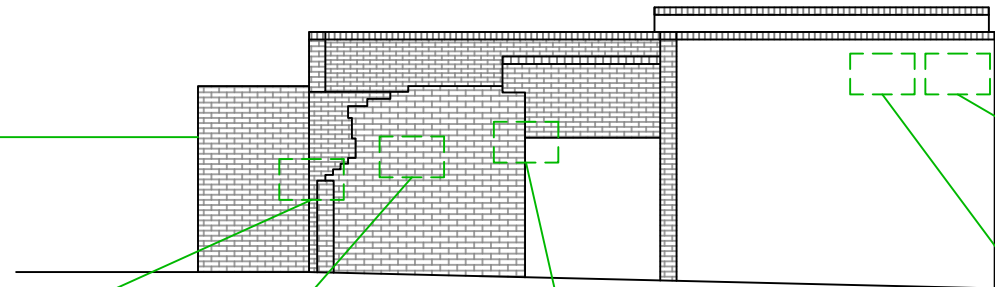

Elevation B




View of the wall from Romeland Court

View of the wall from Romeland Court



Scale Bar

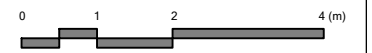

Client

Office on the Hill Limited C/O Mr R Grant

Site Address

Kiln House,
15-17 High Street,
Elstree,
WD6 3BY

Project

Kiln House

Drawing Title

Elevation A & B (existing) with photographs



SIMON LEVY ASSOCIATES

CHARTERED BUILDING SURVEYORS



Drawings prepared for:
Planning and Development - Boundary Issues
Expert Witness - Party Walls - Insurance
Project Management - Conservation - Dilapidations
Subsidence and Settlement

Link House, 49 Theobald Street
Borehamwood, Herts, WD6 4RT

Tel: 0208 207 6100
Email: info@simonlevy.net

www.simonlevy.net

Drawing Number: SLA 9783.102

Date: Jan 24 Scale: 1 : 100

Drawn by: LW DWG Size: A3

Registered Office: Link House, 49 Theobald Street
Borehamwood, Hertfordshire, WD6 4RT.

Established in 1986.