



BLOCK PLAN, ISSUE 1.3  
 29 COTTON ROAD, POTTERS BAR,  
 EN6 5JT, AREA 45X45m, SCALE 1:200 @A3  
 (DRAWING NUMBER: 29EN65JT\_BP1.3)

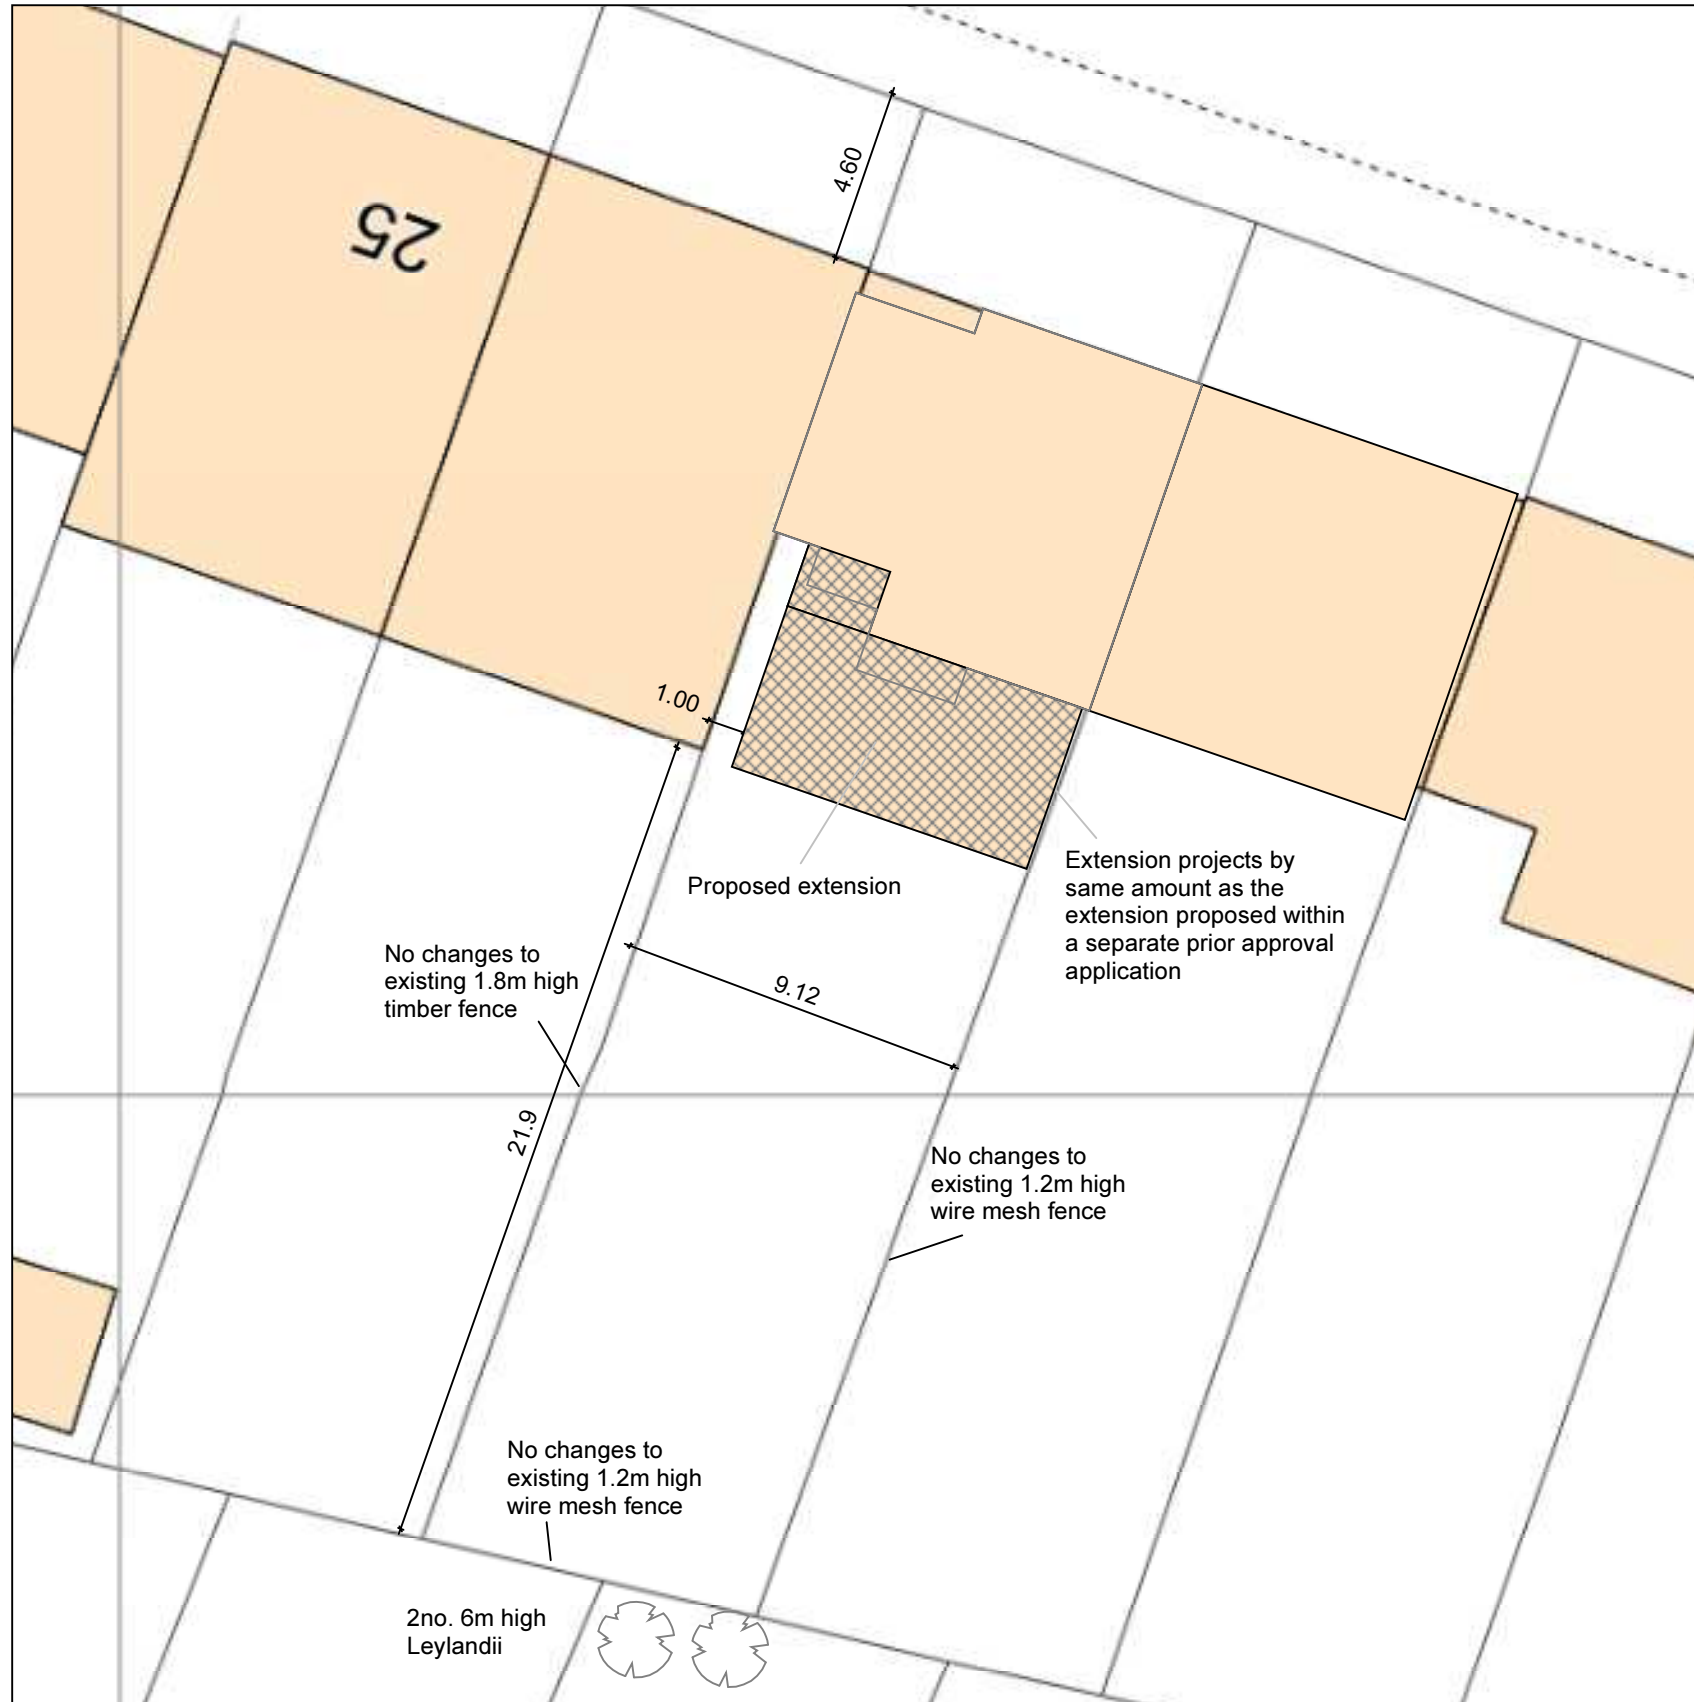

Scale:

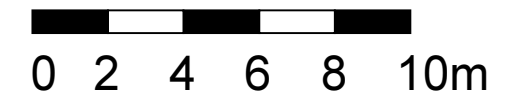

GPO DESIGNS  Planning for your property

Copyright 2023 GPO Designs Limited.  
 Telephone: 01245 835855

Ordnance Survey Map supplied by Centre Maps  
 under licence number 10001998.  
 This map is only to be used in accordance with the  
 terms and conditions given at:  
<http://www.centremapslive.co.uk>  
 Do not copy or print without permission.