


GPO Designs Ltd. Telephone: 01245 835855. Copyright 2015. All rights reserved. Drawings scaled for planning purposes: All dimensions to be confirmed on site.

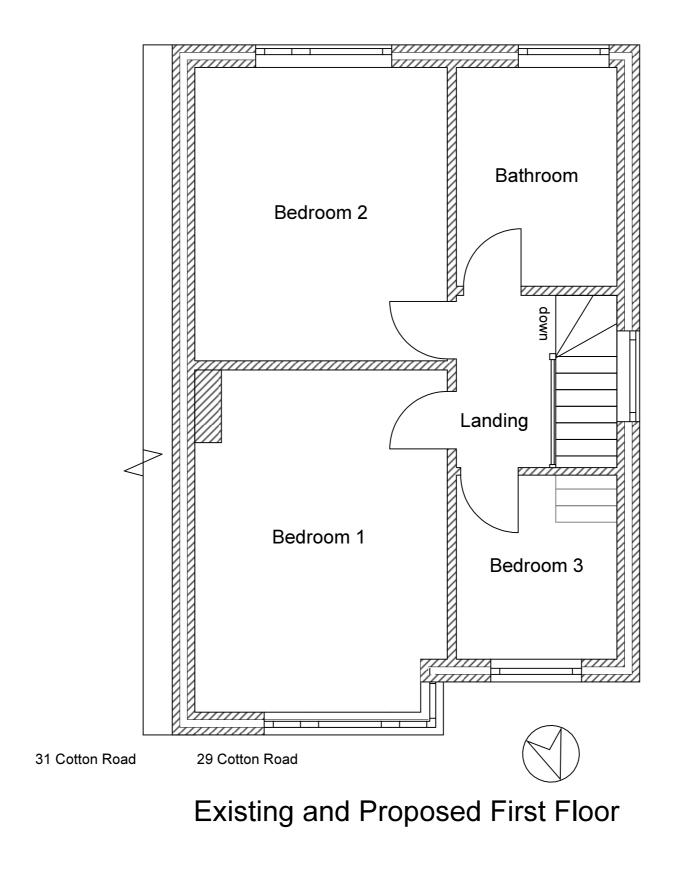

Scale

0 0.5 1m


GPO DESIGNS A Project: Rear Extension

Date: 12 Dec. 2023, Scale 1:50@A3



Drawings scaled for planning purposes: All dimensions to be confirmed on site.

Date: 12 Dec. 2023, Scale 1:100@A3

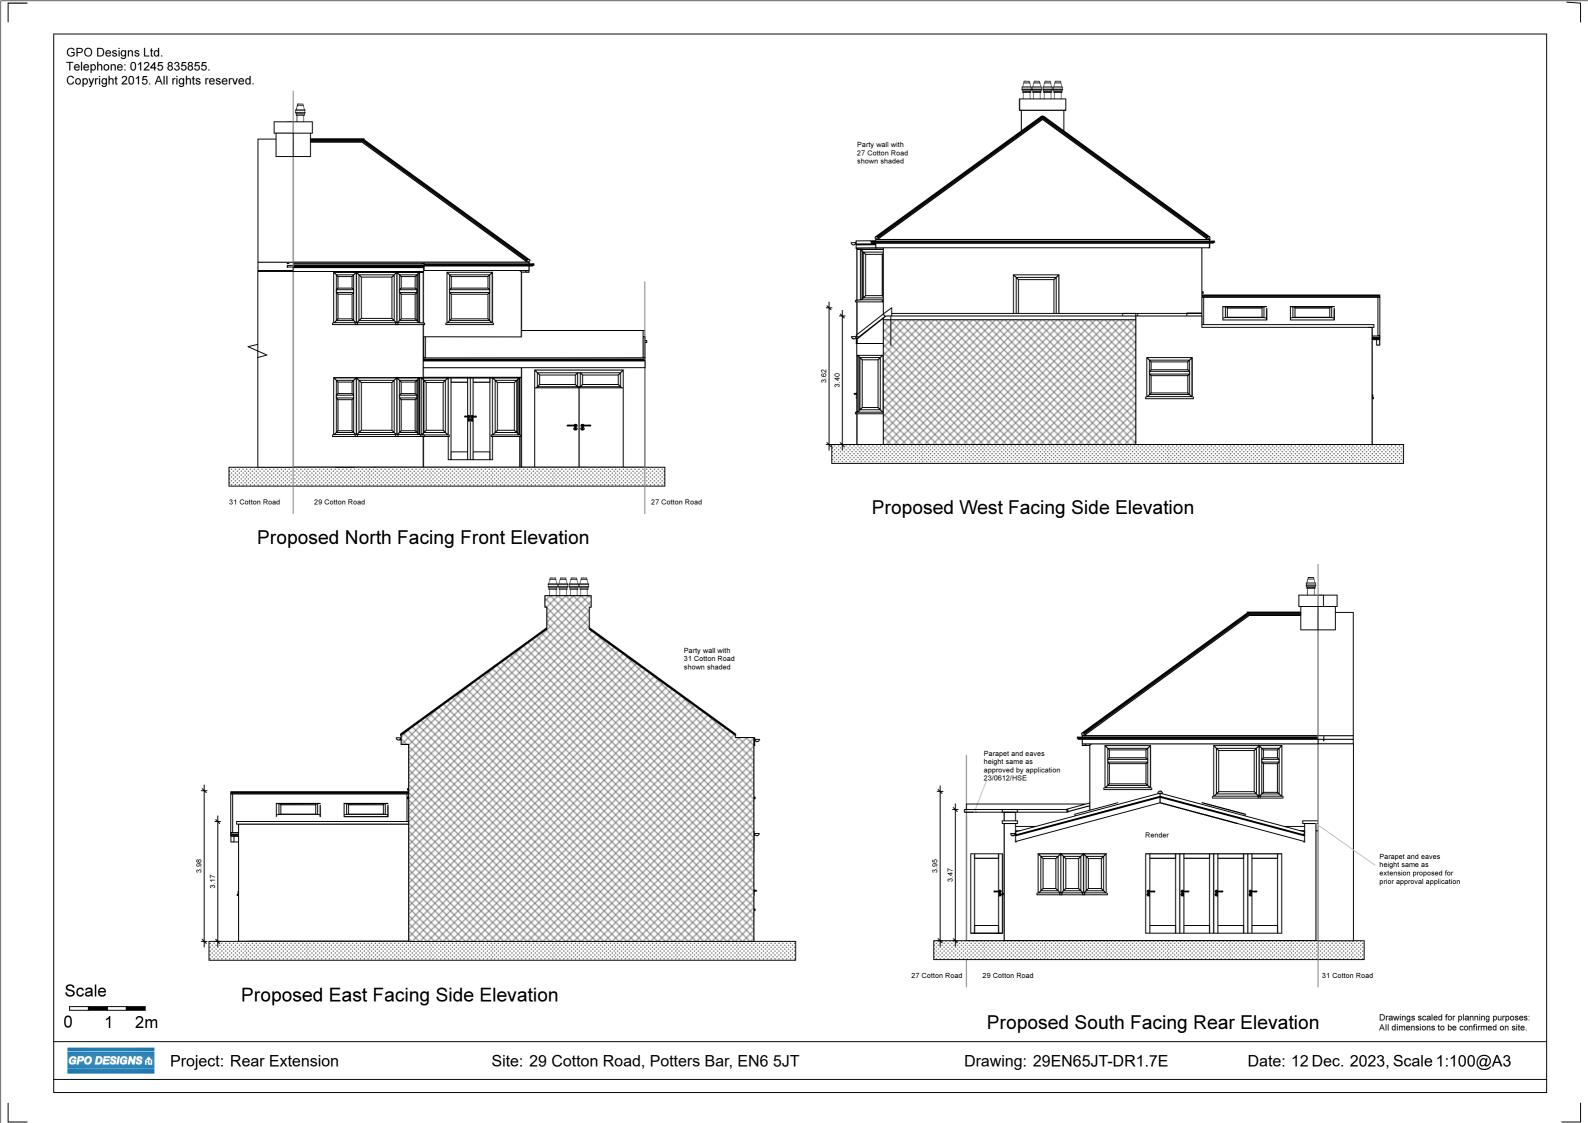





Drawings scaled for planning purposes: All dimensions to be confirmed on site.

Date: 12 Dec. 2023, Scale 1:100@A3