




Do not scale dimensions. Dimensions govern.  
All dimensions are in millimetres unless noted otherwise.

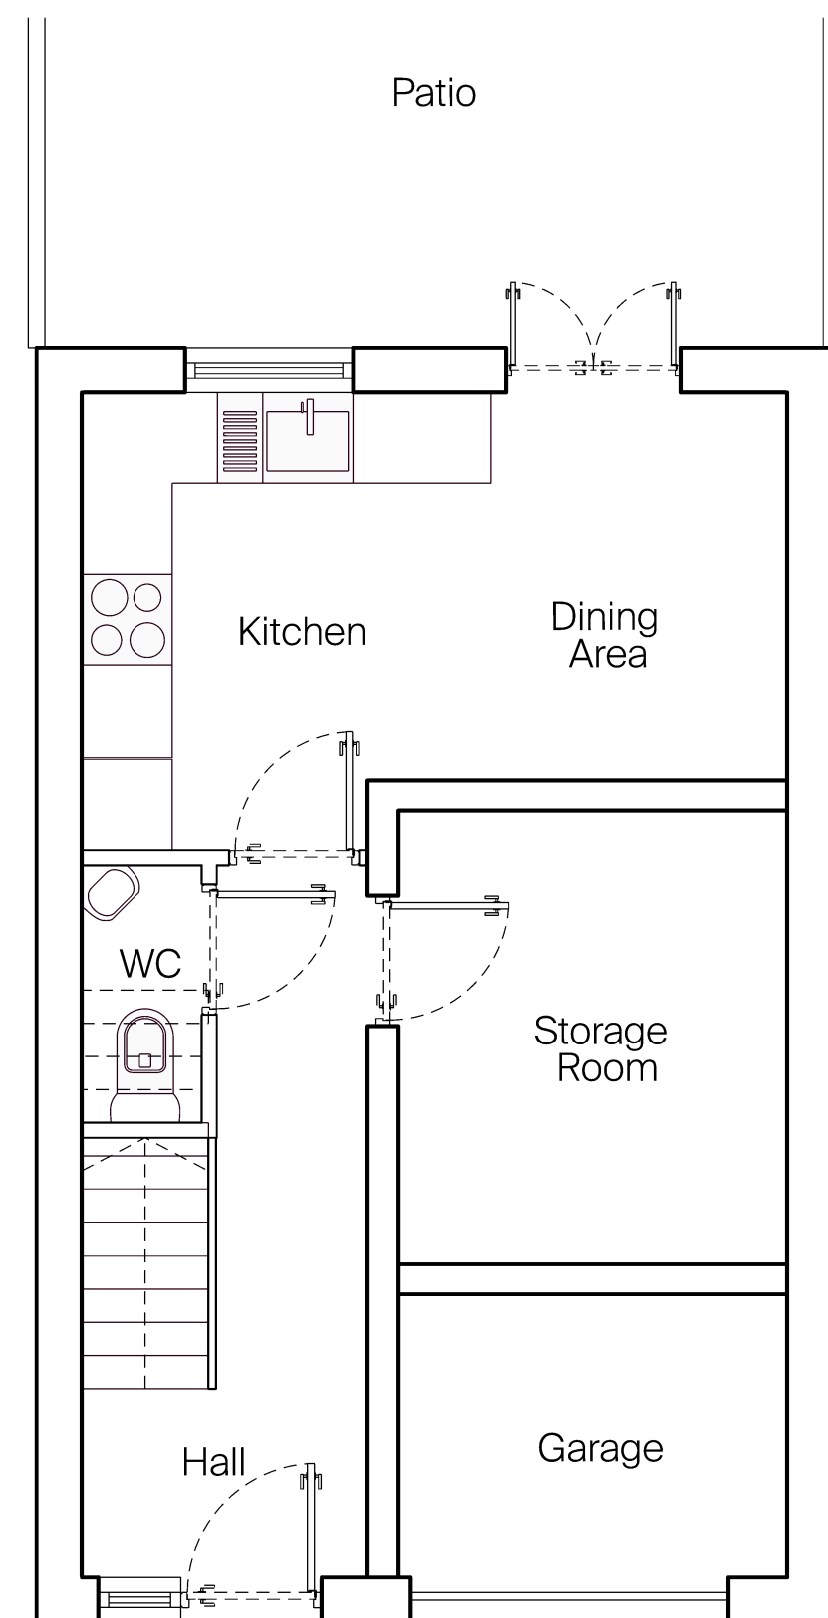


Ground Floor  
Existing Plans  
Scale - 1:50

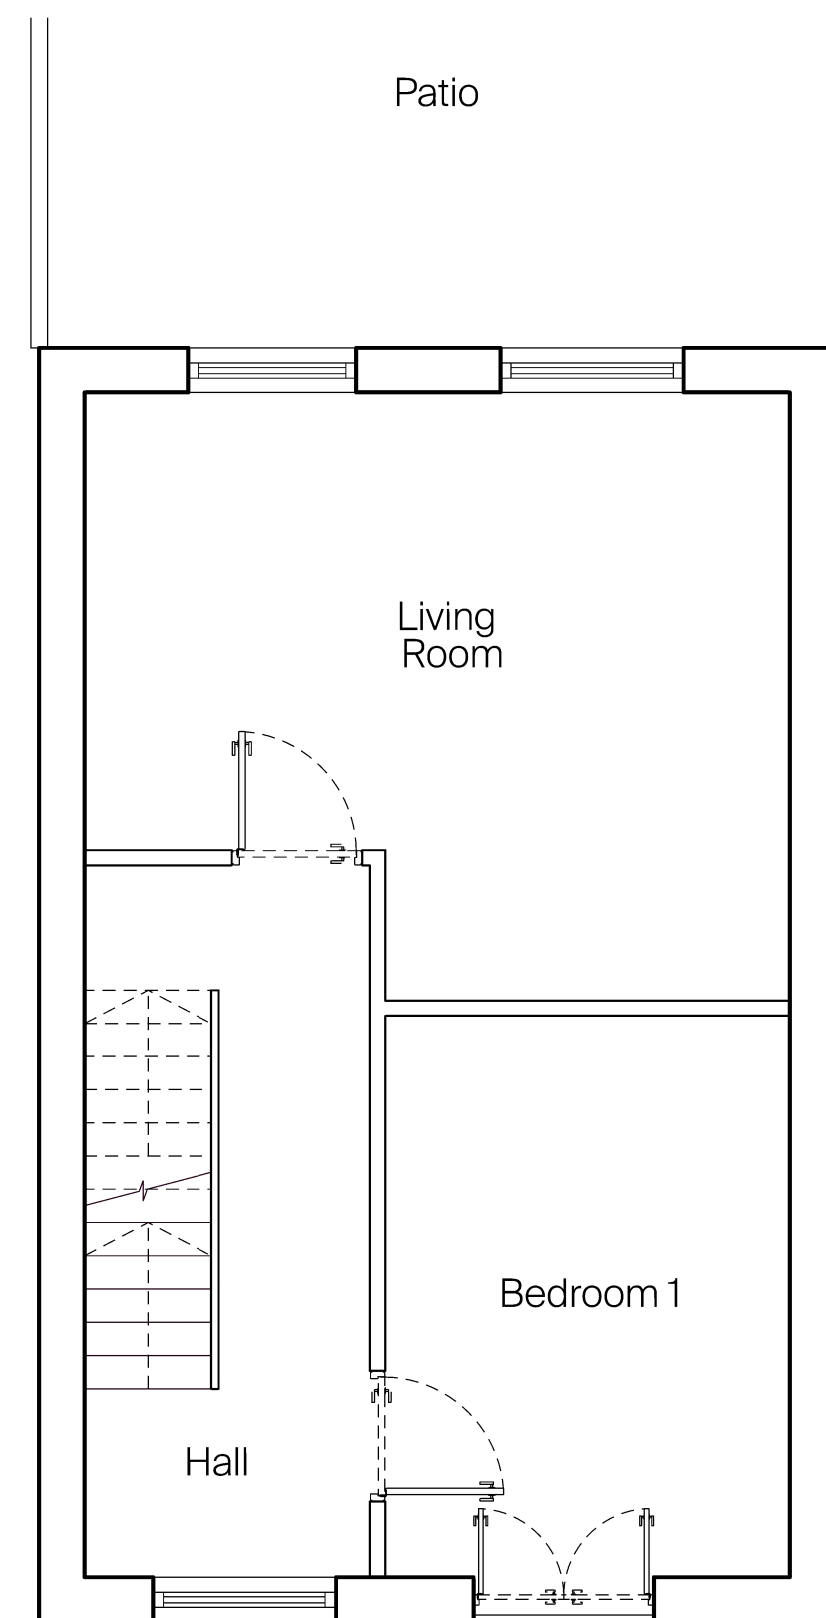


Level 01

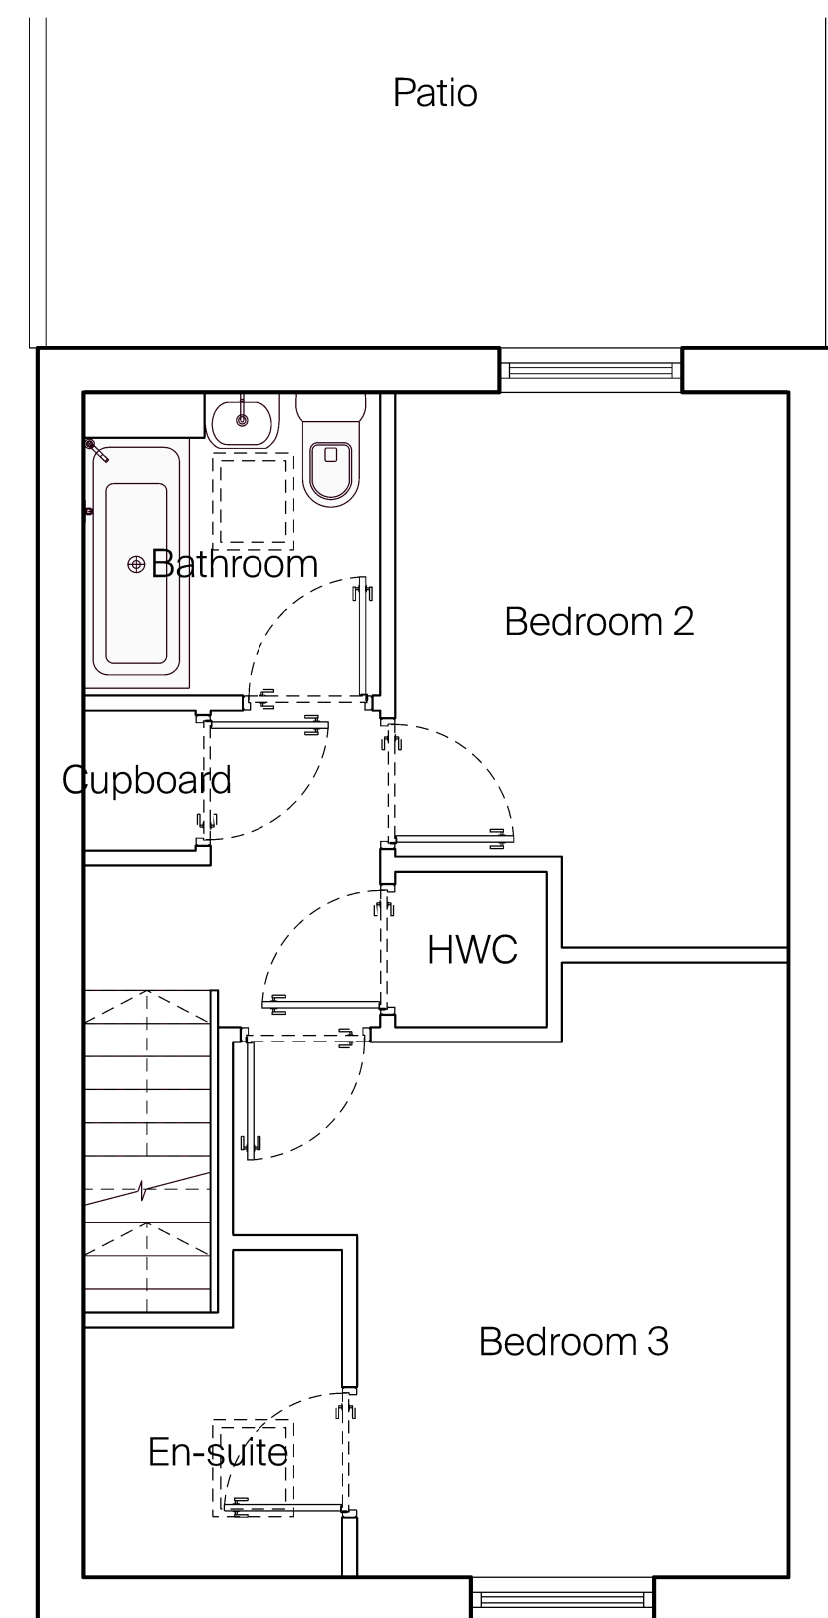

Level 02

 


Roof

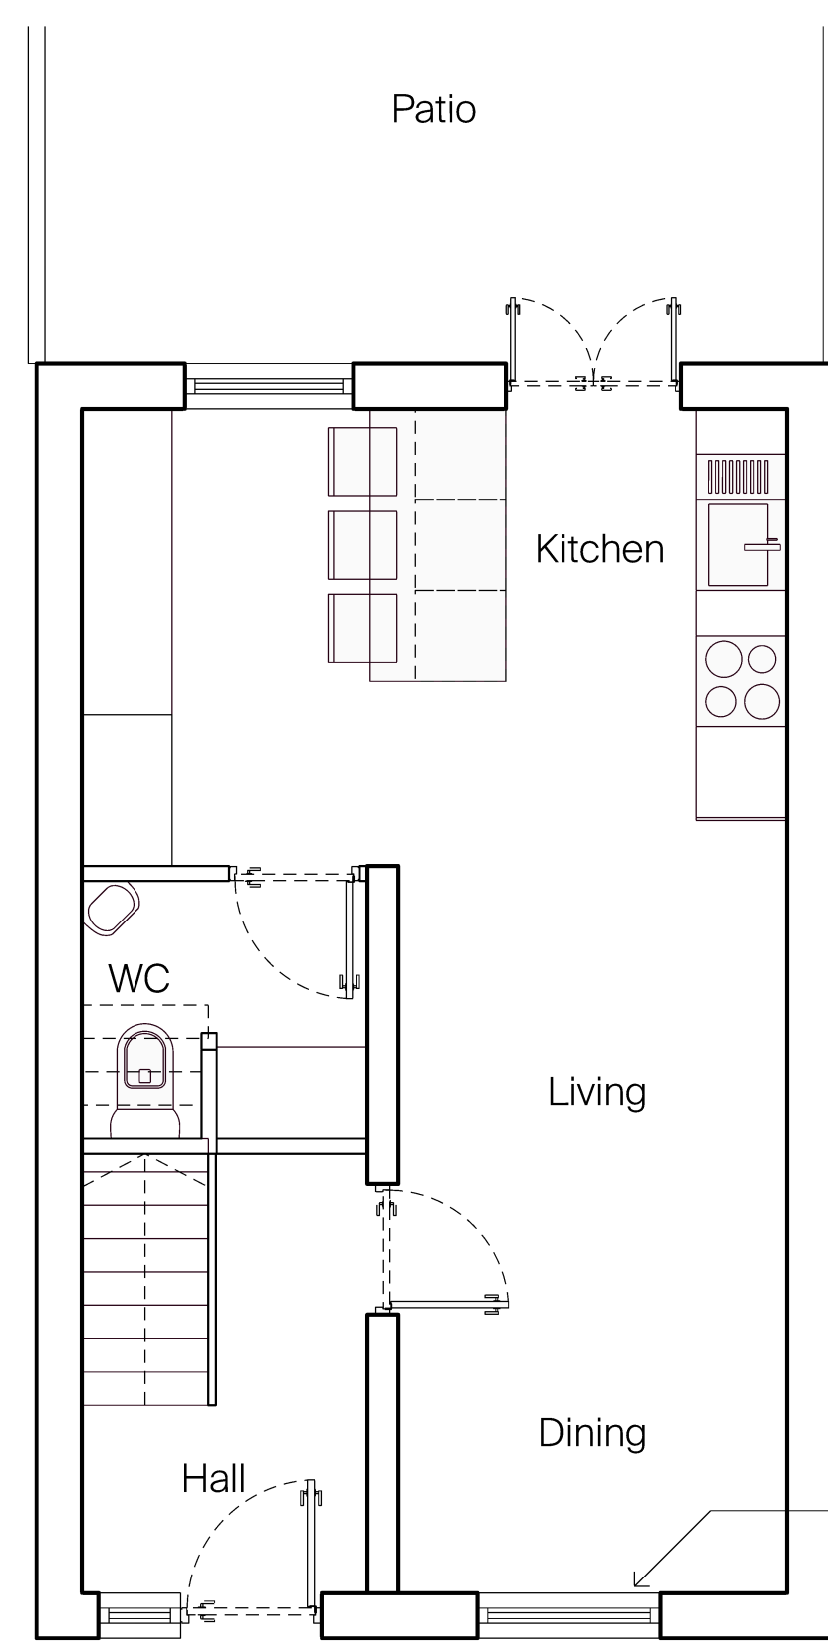


Ground Floor  
Proposed Plans  
Scale - 1:50


Replace existing garage door with three panel window (style to match existing)  
Wall to be infilled with bricks to match existing.

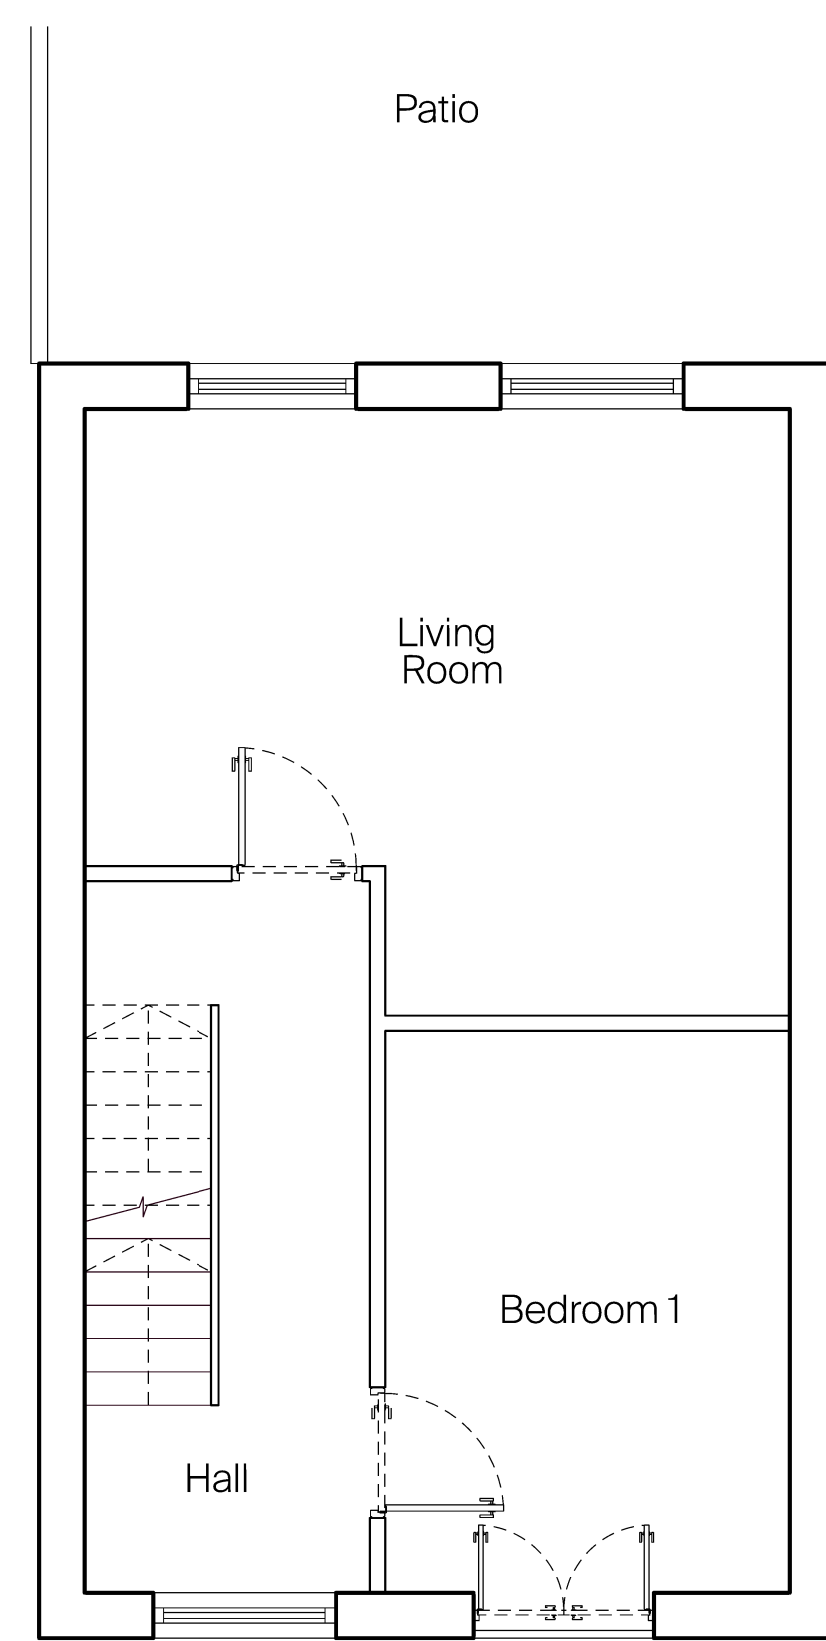


Level 01

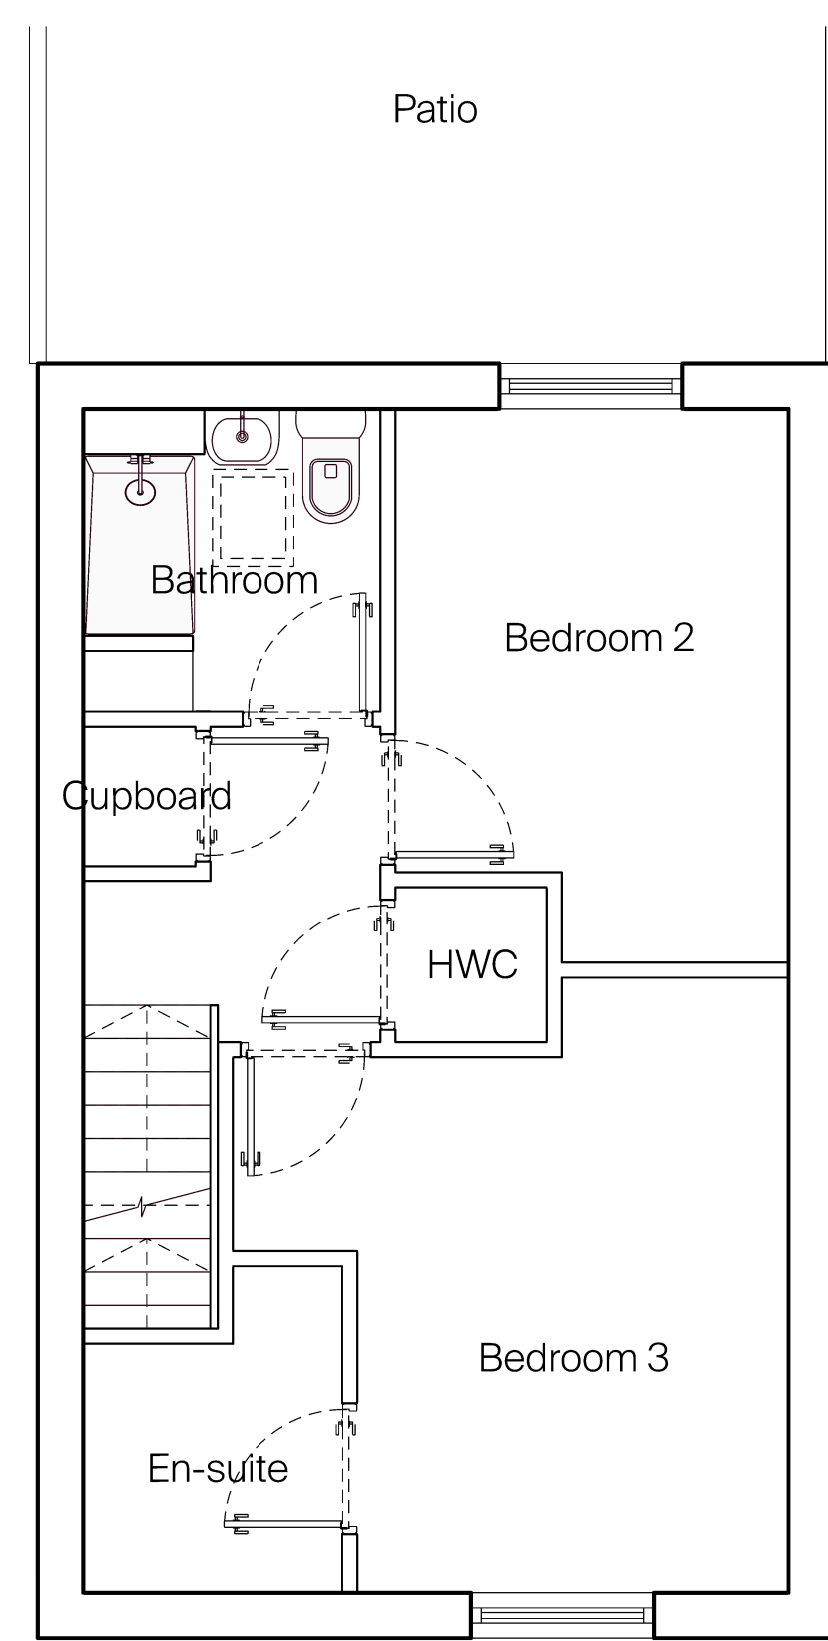

Level 02

 

Roof

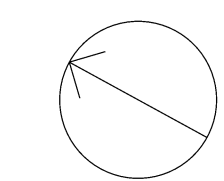

PL	31/01/24	For Planning	CB
Rev	Date	Notes	Insp by

Client  
Kwan Yip & Pamela Yeung

Project Name  
105 Coleridge Way WD6 2AF

Drawing Title  
GA Plans  
Existing and proposed

Drawing Number  
105-CB-DR-A-10-0101

Scale	Sheet Size	Creation Date
1: 50	A1	22/01/24

Revision	Suitability
PL	For Planning