


1:1250  
 0 25 50  
 m

Planning application boundary

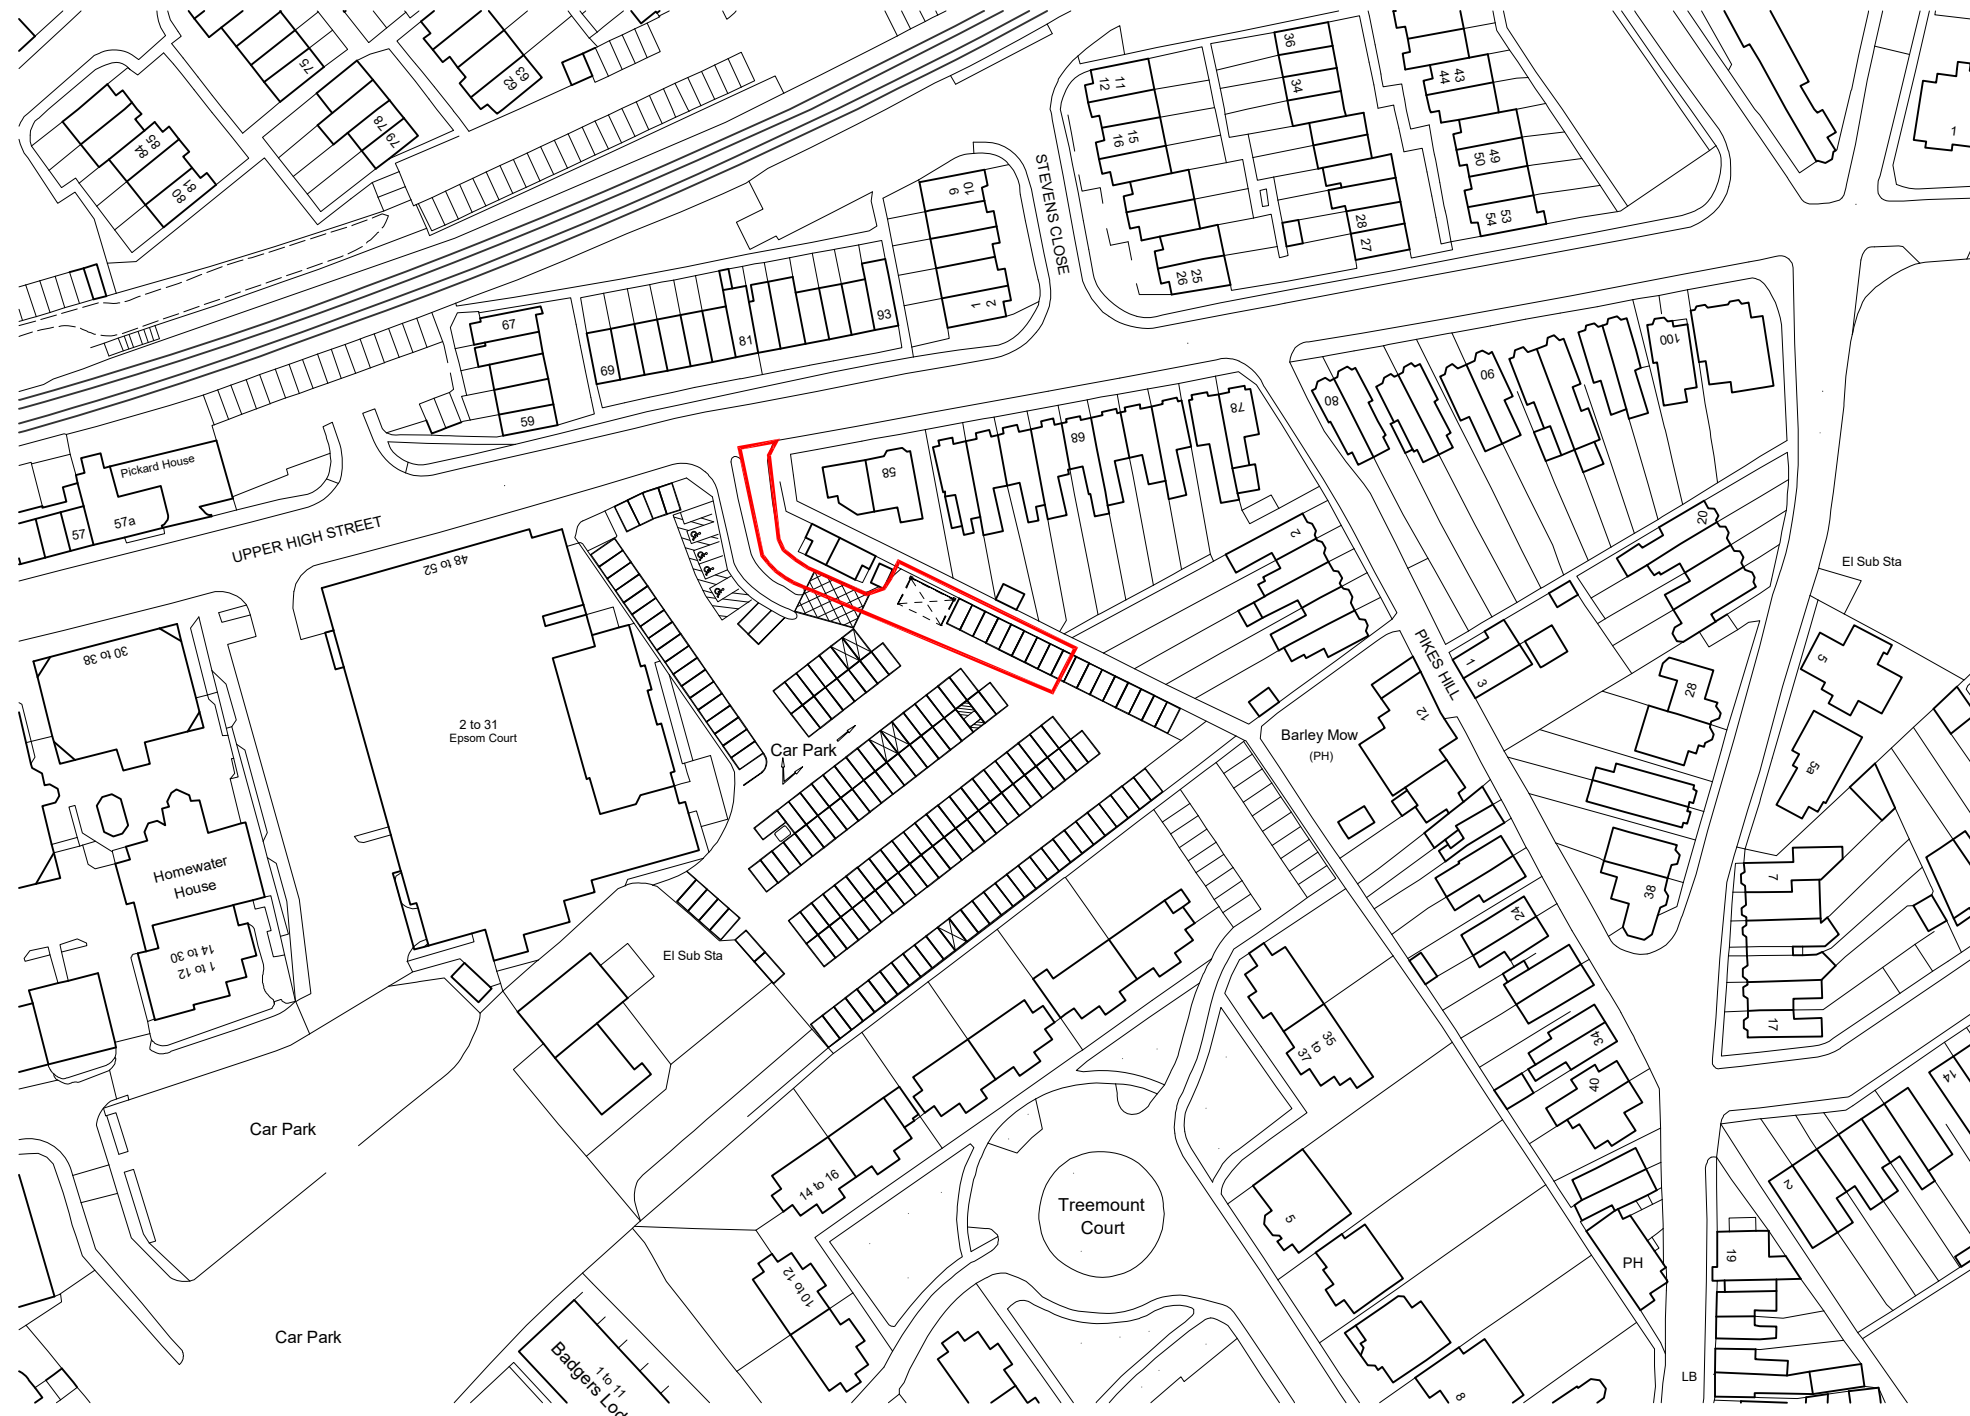

REVISION 2 BY: SB CHECKED: DATE: 19/01/2024  
 Revised following planning comments to extend application boundary to include land required to access to the site from public highway.  
 REVISION 1 BY: SB CHECKED: JSP DATE: 05/01/2024  
 Initial issue

STATUS  
**S4a | FOR PLANNING**



PROJECT  
**CAR PARK VALETING  
 EPSOM, UPPER HIGH STREET**

TITLE  
**SITE LOCATION PLAN**

**Hadfield Cawkwell Davidson**  
 Broomgrove Lodge, 13 Broomgrove Rd, Sheffield, S10 2LZ T 0114 266 8181 www.hcd.co.uk

HCD PROJECT NO. 2023-243	SCALE 1:1250 @ A3	REV. 2			
PROJECT 2023-243	ORIGINATOR HCD	DIVISION XXX	LEVEL 00	TYPE DR	ROLE + NUMBER A-9100