
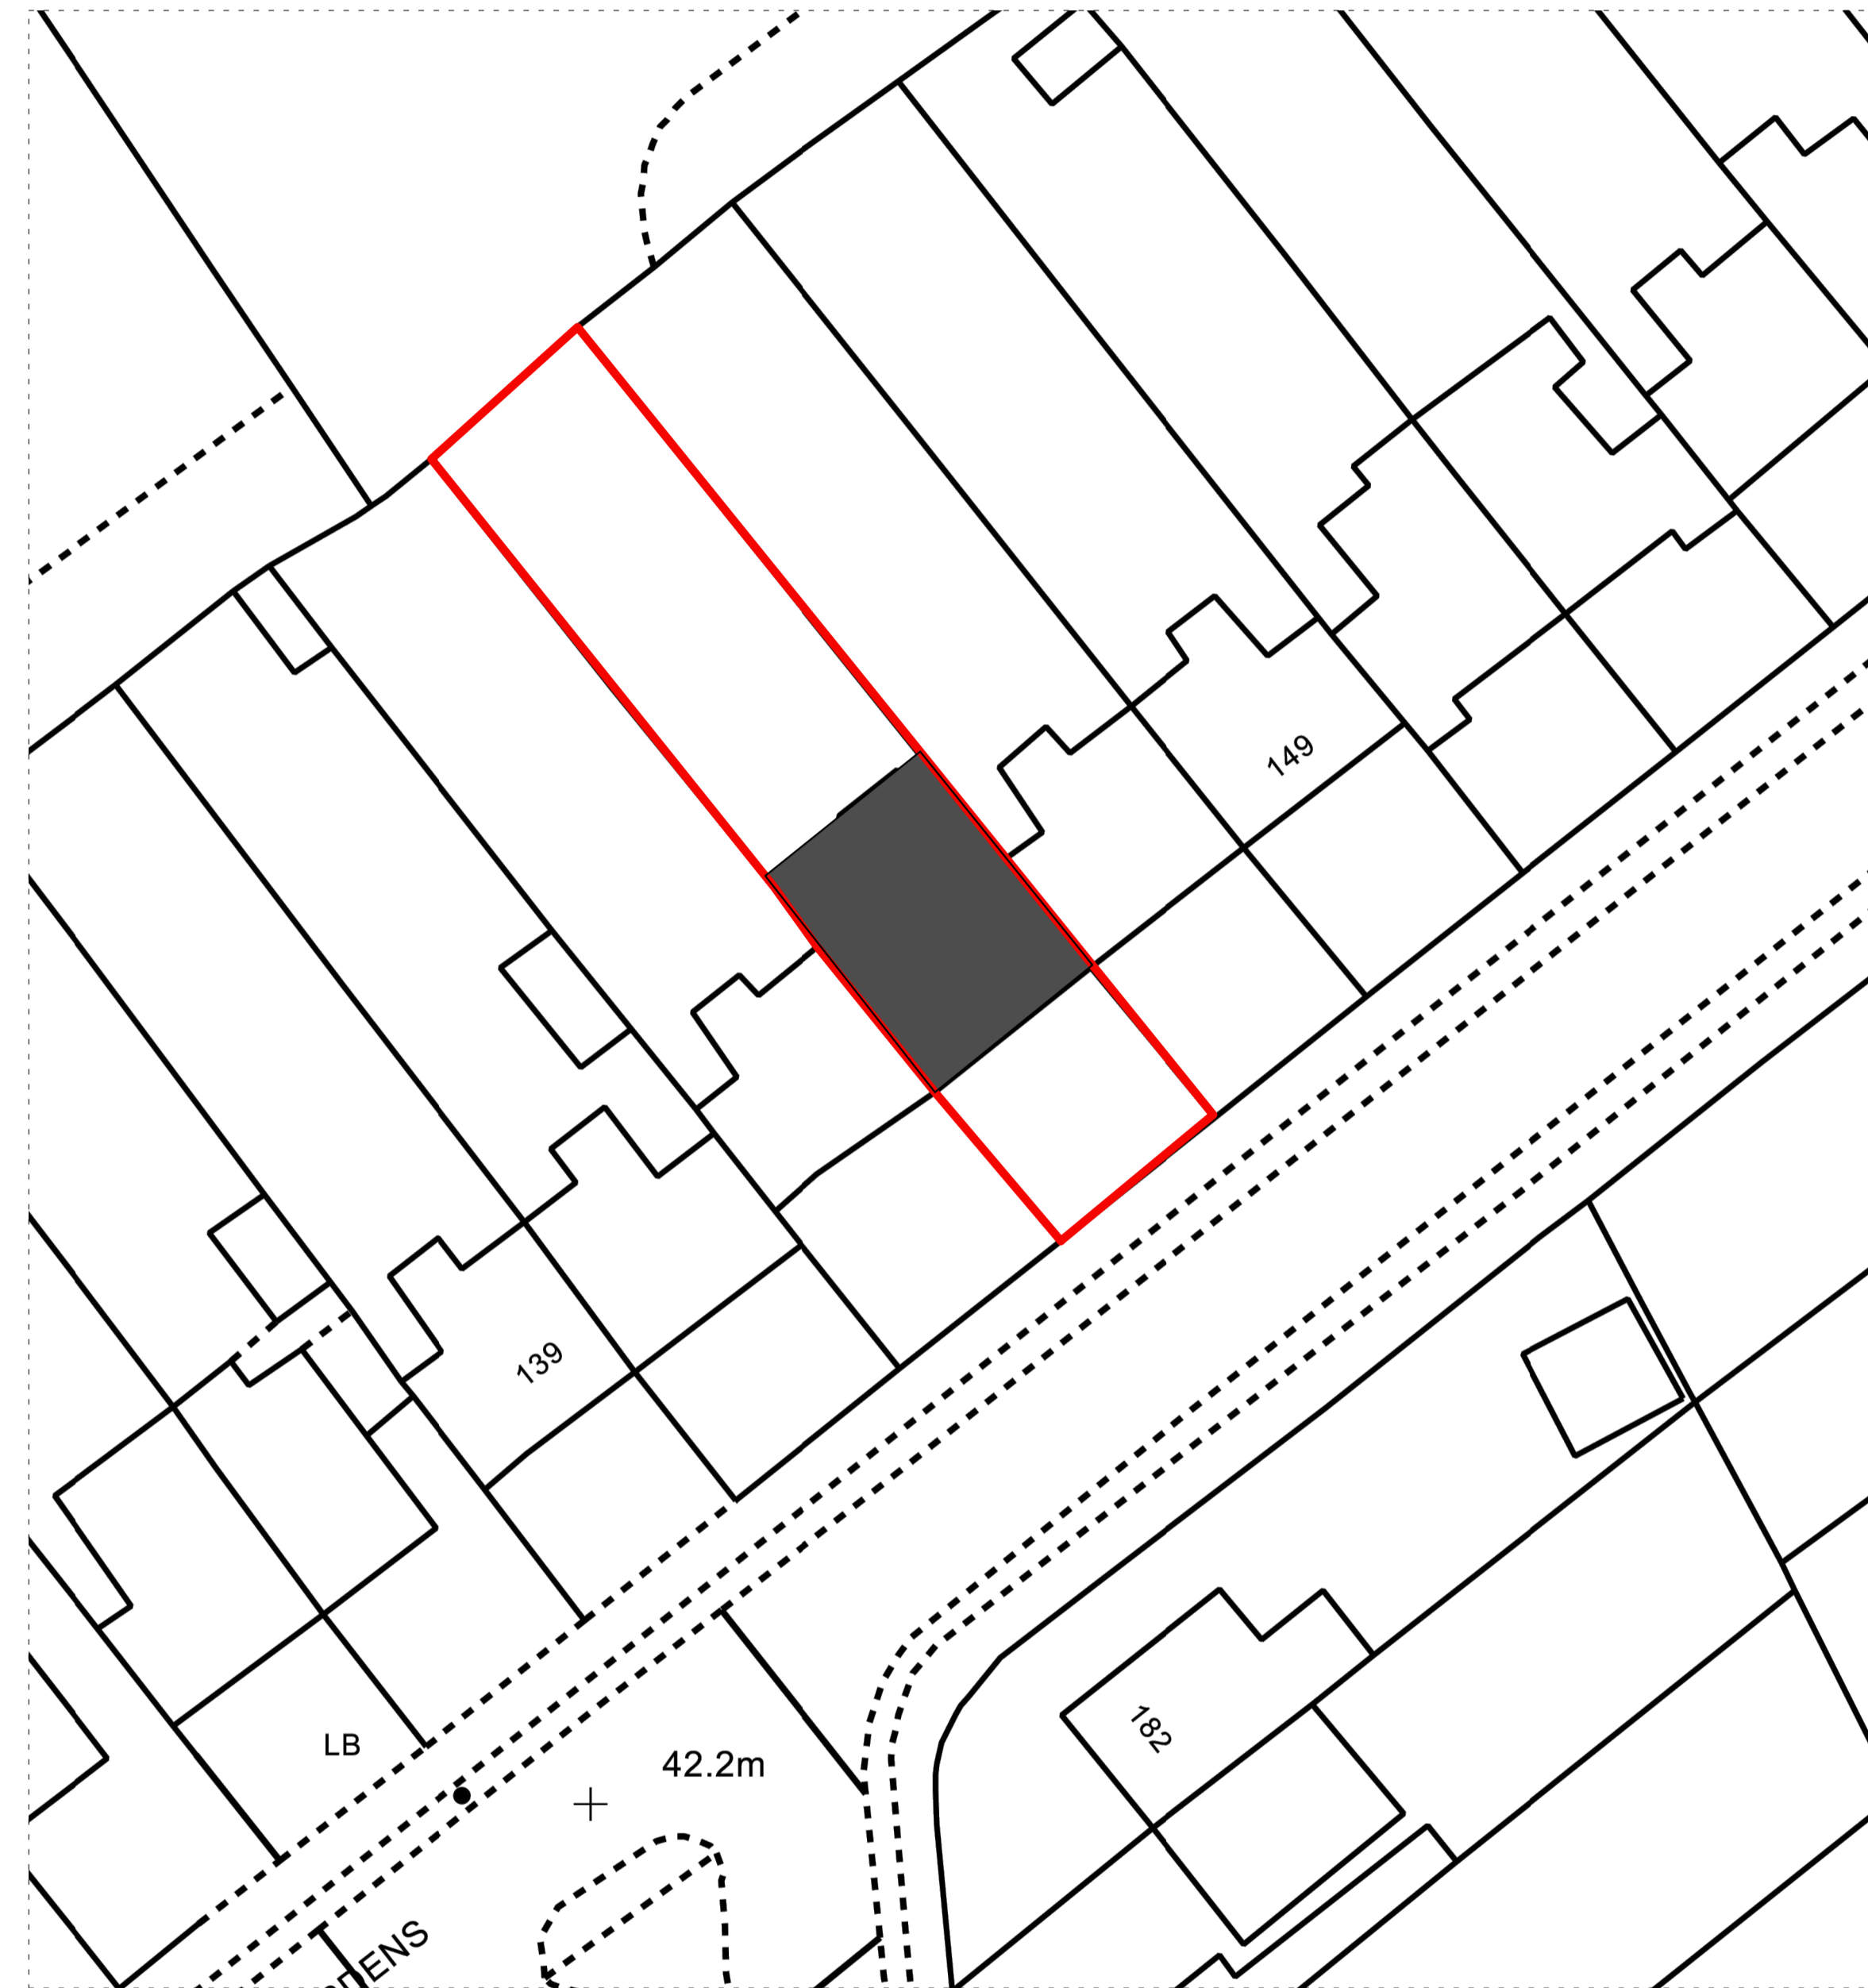


Notes
 Do not scale from drawing unless for planning purposes.
 All dimensions to be checked on site.
 All levels to be checked on site.
 All setting out must be checked on site.
 This drawing is copyright WhitemanDesign.
 This drawing must not be used onsite unless 'Issued for Construction'.

- Existing Property
- Proposed Works
- Site Boundary

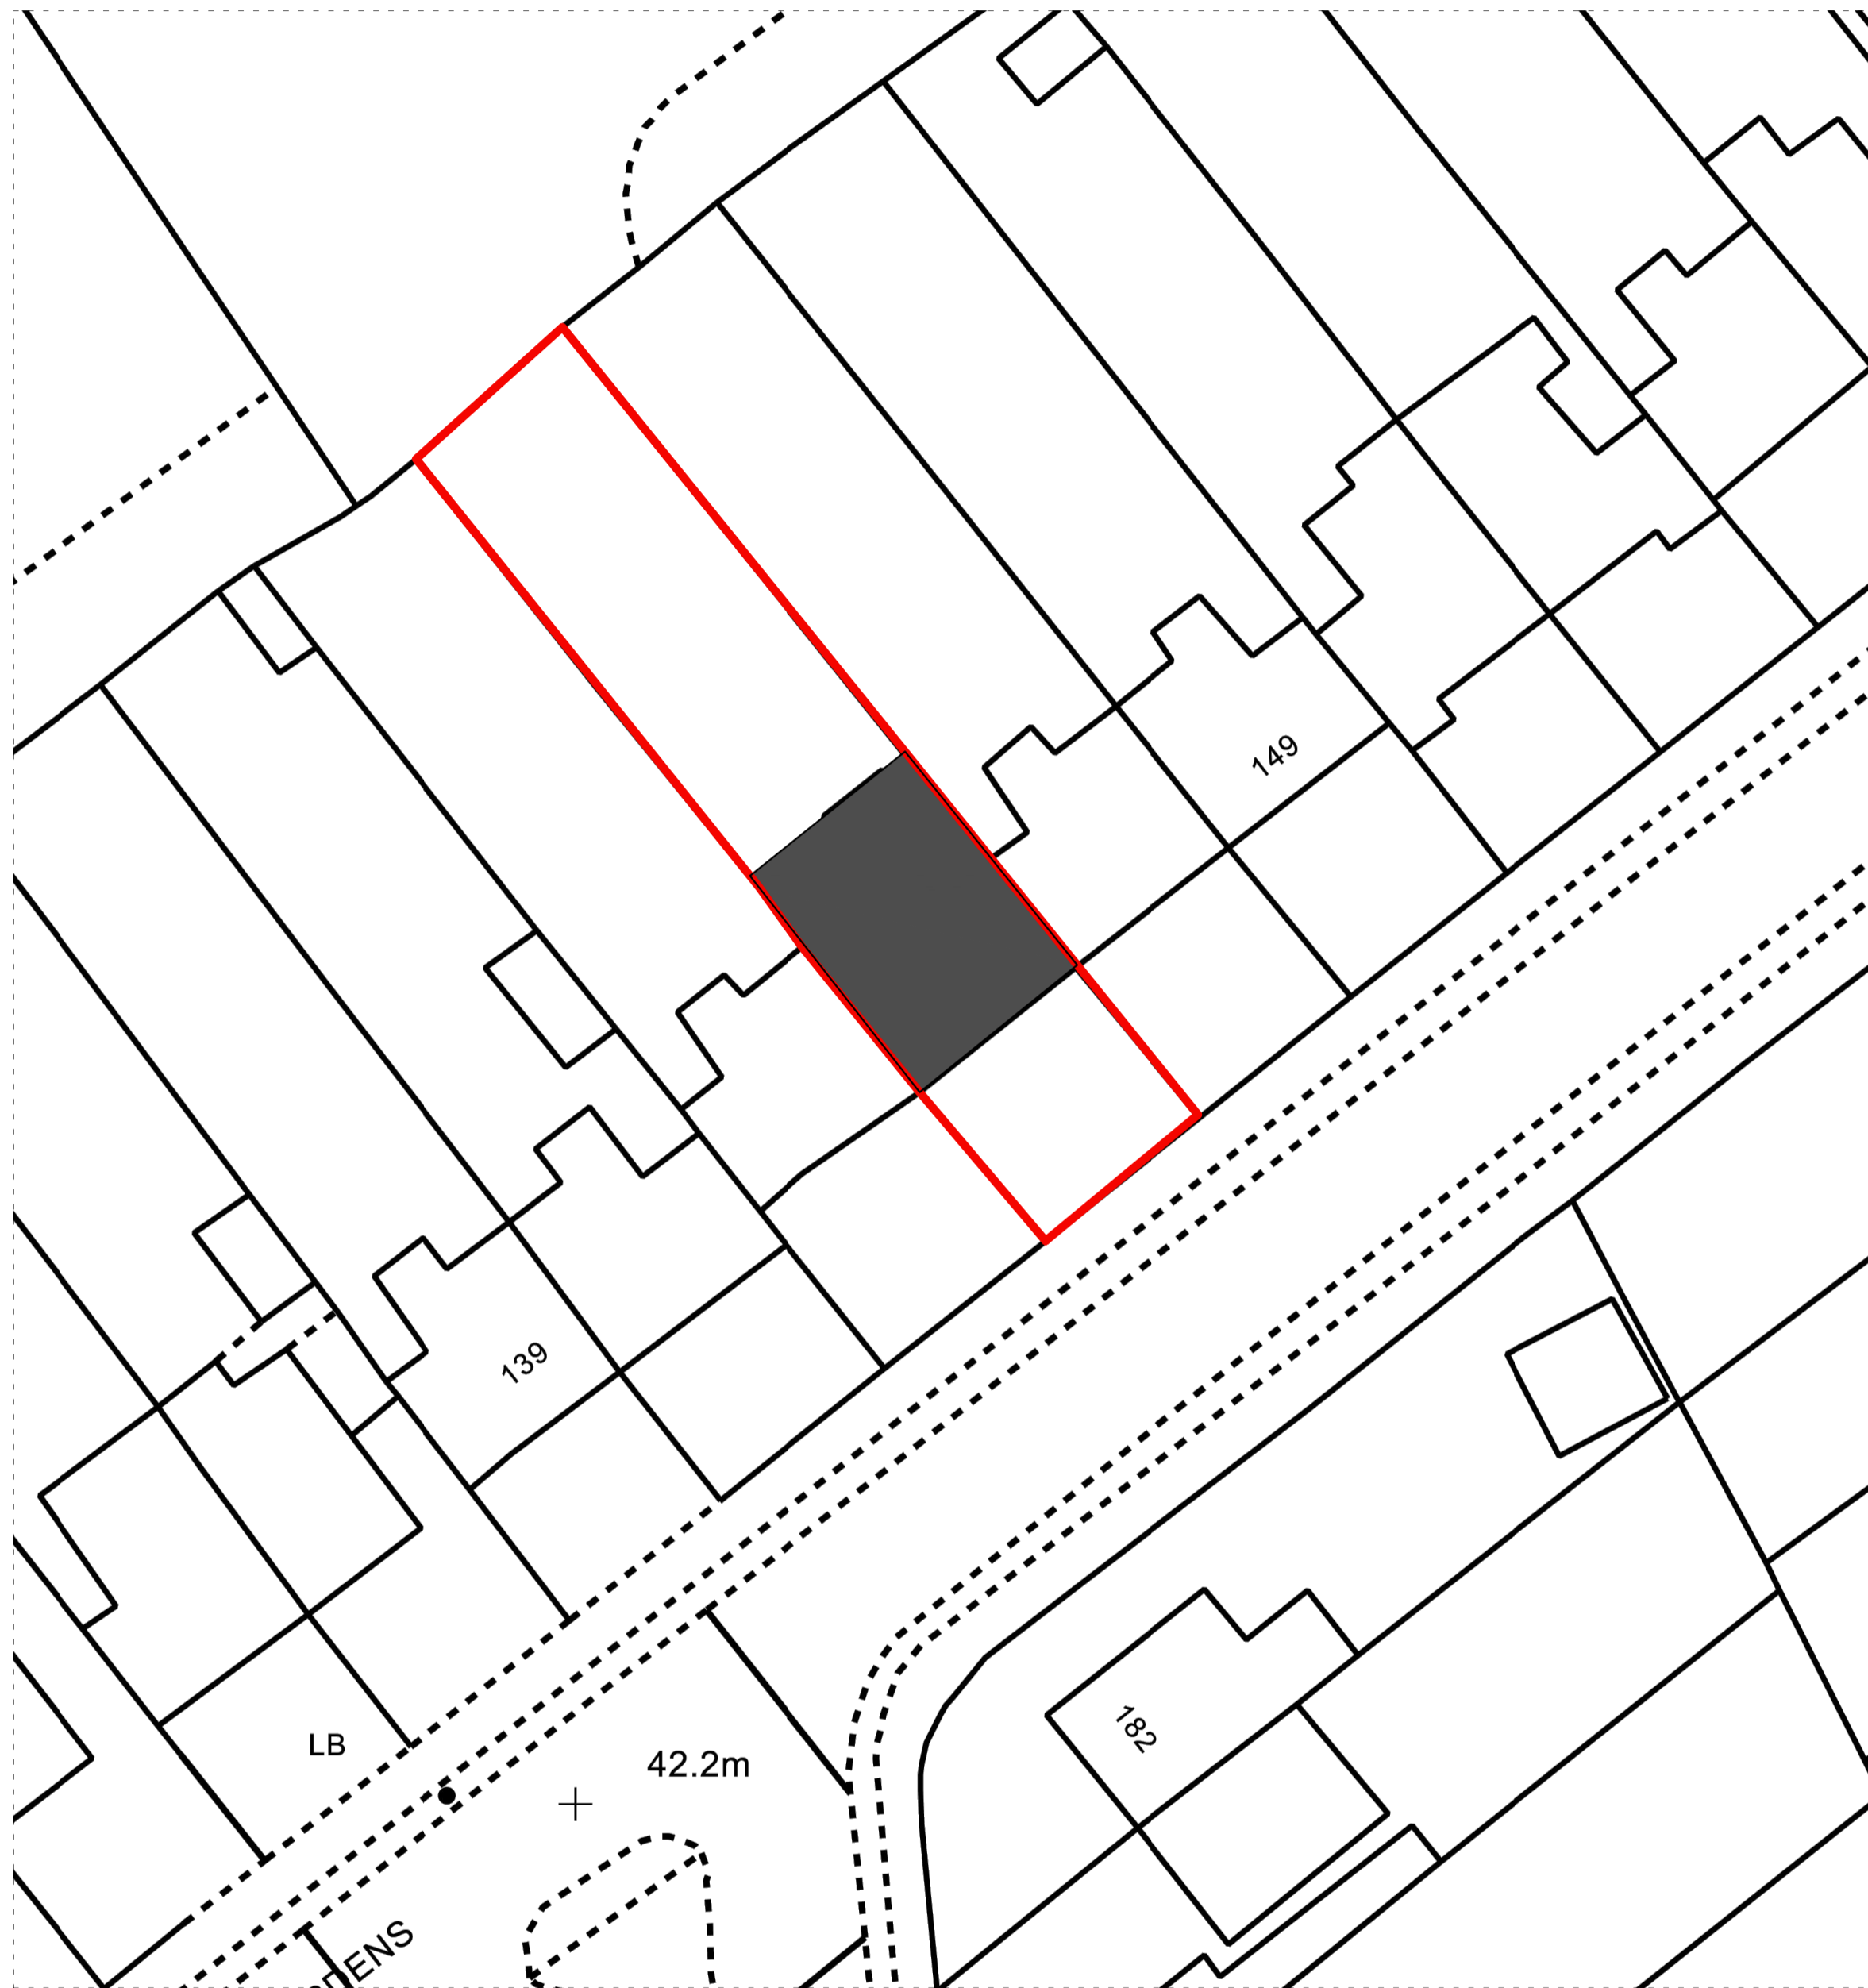

EXISTING BLOCK PLAN

PROPOSED BLOCK PLAN



Project
 145 Thorndon Gardens, Epsom

Client
 Mr and Mrs Mumford

Date 22/11/23 **Scale**
 1 : 500 at A3
 1 : 250 at A1

Drawing Title
 Block Plan

Drawn **Checked** **Approved**

Drawing Status
 For Information

Project	View	Drawing No.	Rev
0105	P	002	-

7C West Street Ewell, KT17 1UZ
 Telephone +44 (0)7496 618 924
 lee@whitemanarchitects.com
 www.whitemanarchitects.com