
Loft FFL +5.43m First FFL +2.79m

Roof Level +8.27m

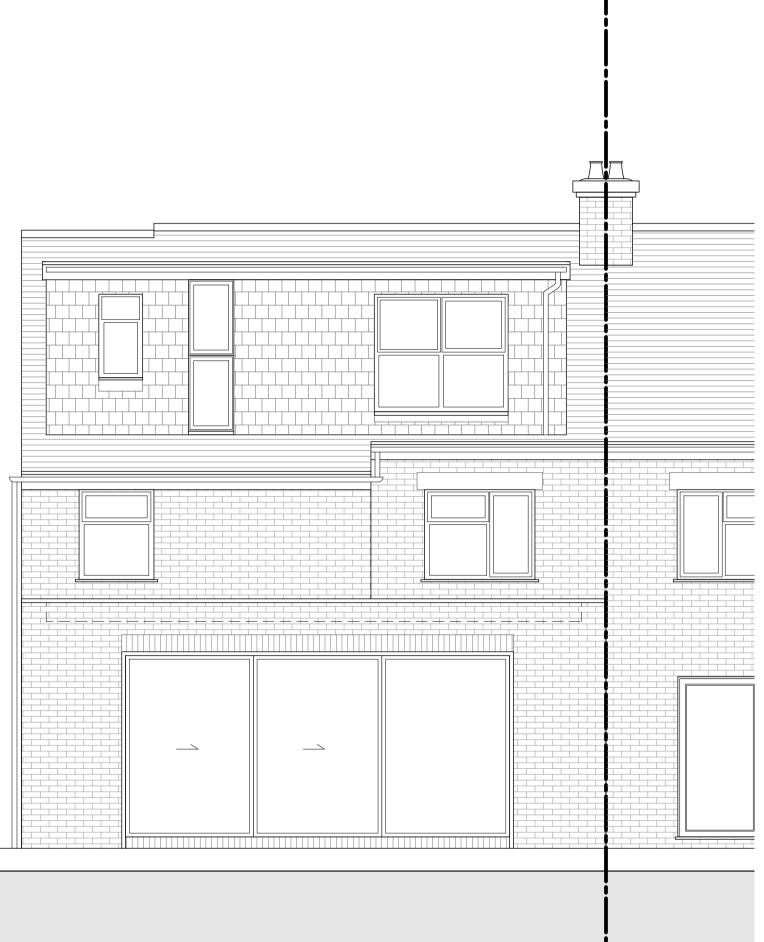

Ground FFL +0.15m

WhitemanArchitects

Project			
145 T	horn	don Garde	ens, Epsom
Client Mr and M	/Irs Mum	nford	
Date 22/11/23			Scale 1 : 100 at A3 1 : 50 at A1
Drawing Propo Drawn GA		Rear Elev	Approved
Drawing For Infor			
Project 0105	View E	Drawing No. 113	Rev -
7C West Street Ewell, KT17 1UZ			lee@whitemanarchitects.com www.whitemanarchitects.com
Telepho +44 (0)		18 924	

5M

3 4

Rev Date Description

2

Notes

Do not scale from drawing unless for planning purposes. All dimensions to be checked on site. All levels to be checked on site. All setting out must be checked on site. This drawing is copyright WhitemanDesign. This drawing must not be used onsite unless 'Issued for Construction'.