


Important notes for clients / contractors  
No works are to commence on site until all relevant approvals have been obtained. Any deviations to the approved plans have to be reported to this office. Contractors to check all dimensions on site prior to commencement of work. Given dimensions only to be used. "DO NOT SCALE". The copyright of this drawing and design remain the sole property of Springfield Properties Plc and must not under any circumstance be reproduced in any way without express written consent.



- Legend**
- Plot Boundary
  - Drakies House Boundary
  - Tree protection boundary - 01.08.22
  - Existing Buildings to be demolished
  - █ Drakies House and Coach House buildings
  - 1.8m high existing timber screen fence
  - Existing Trees

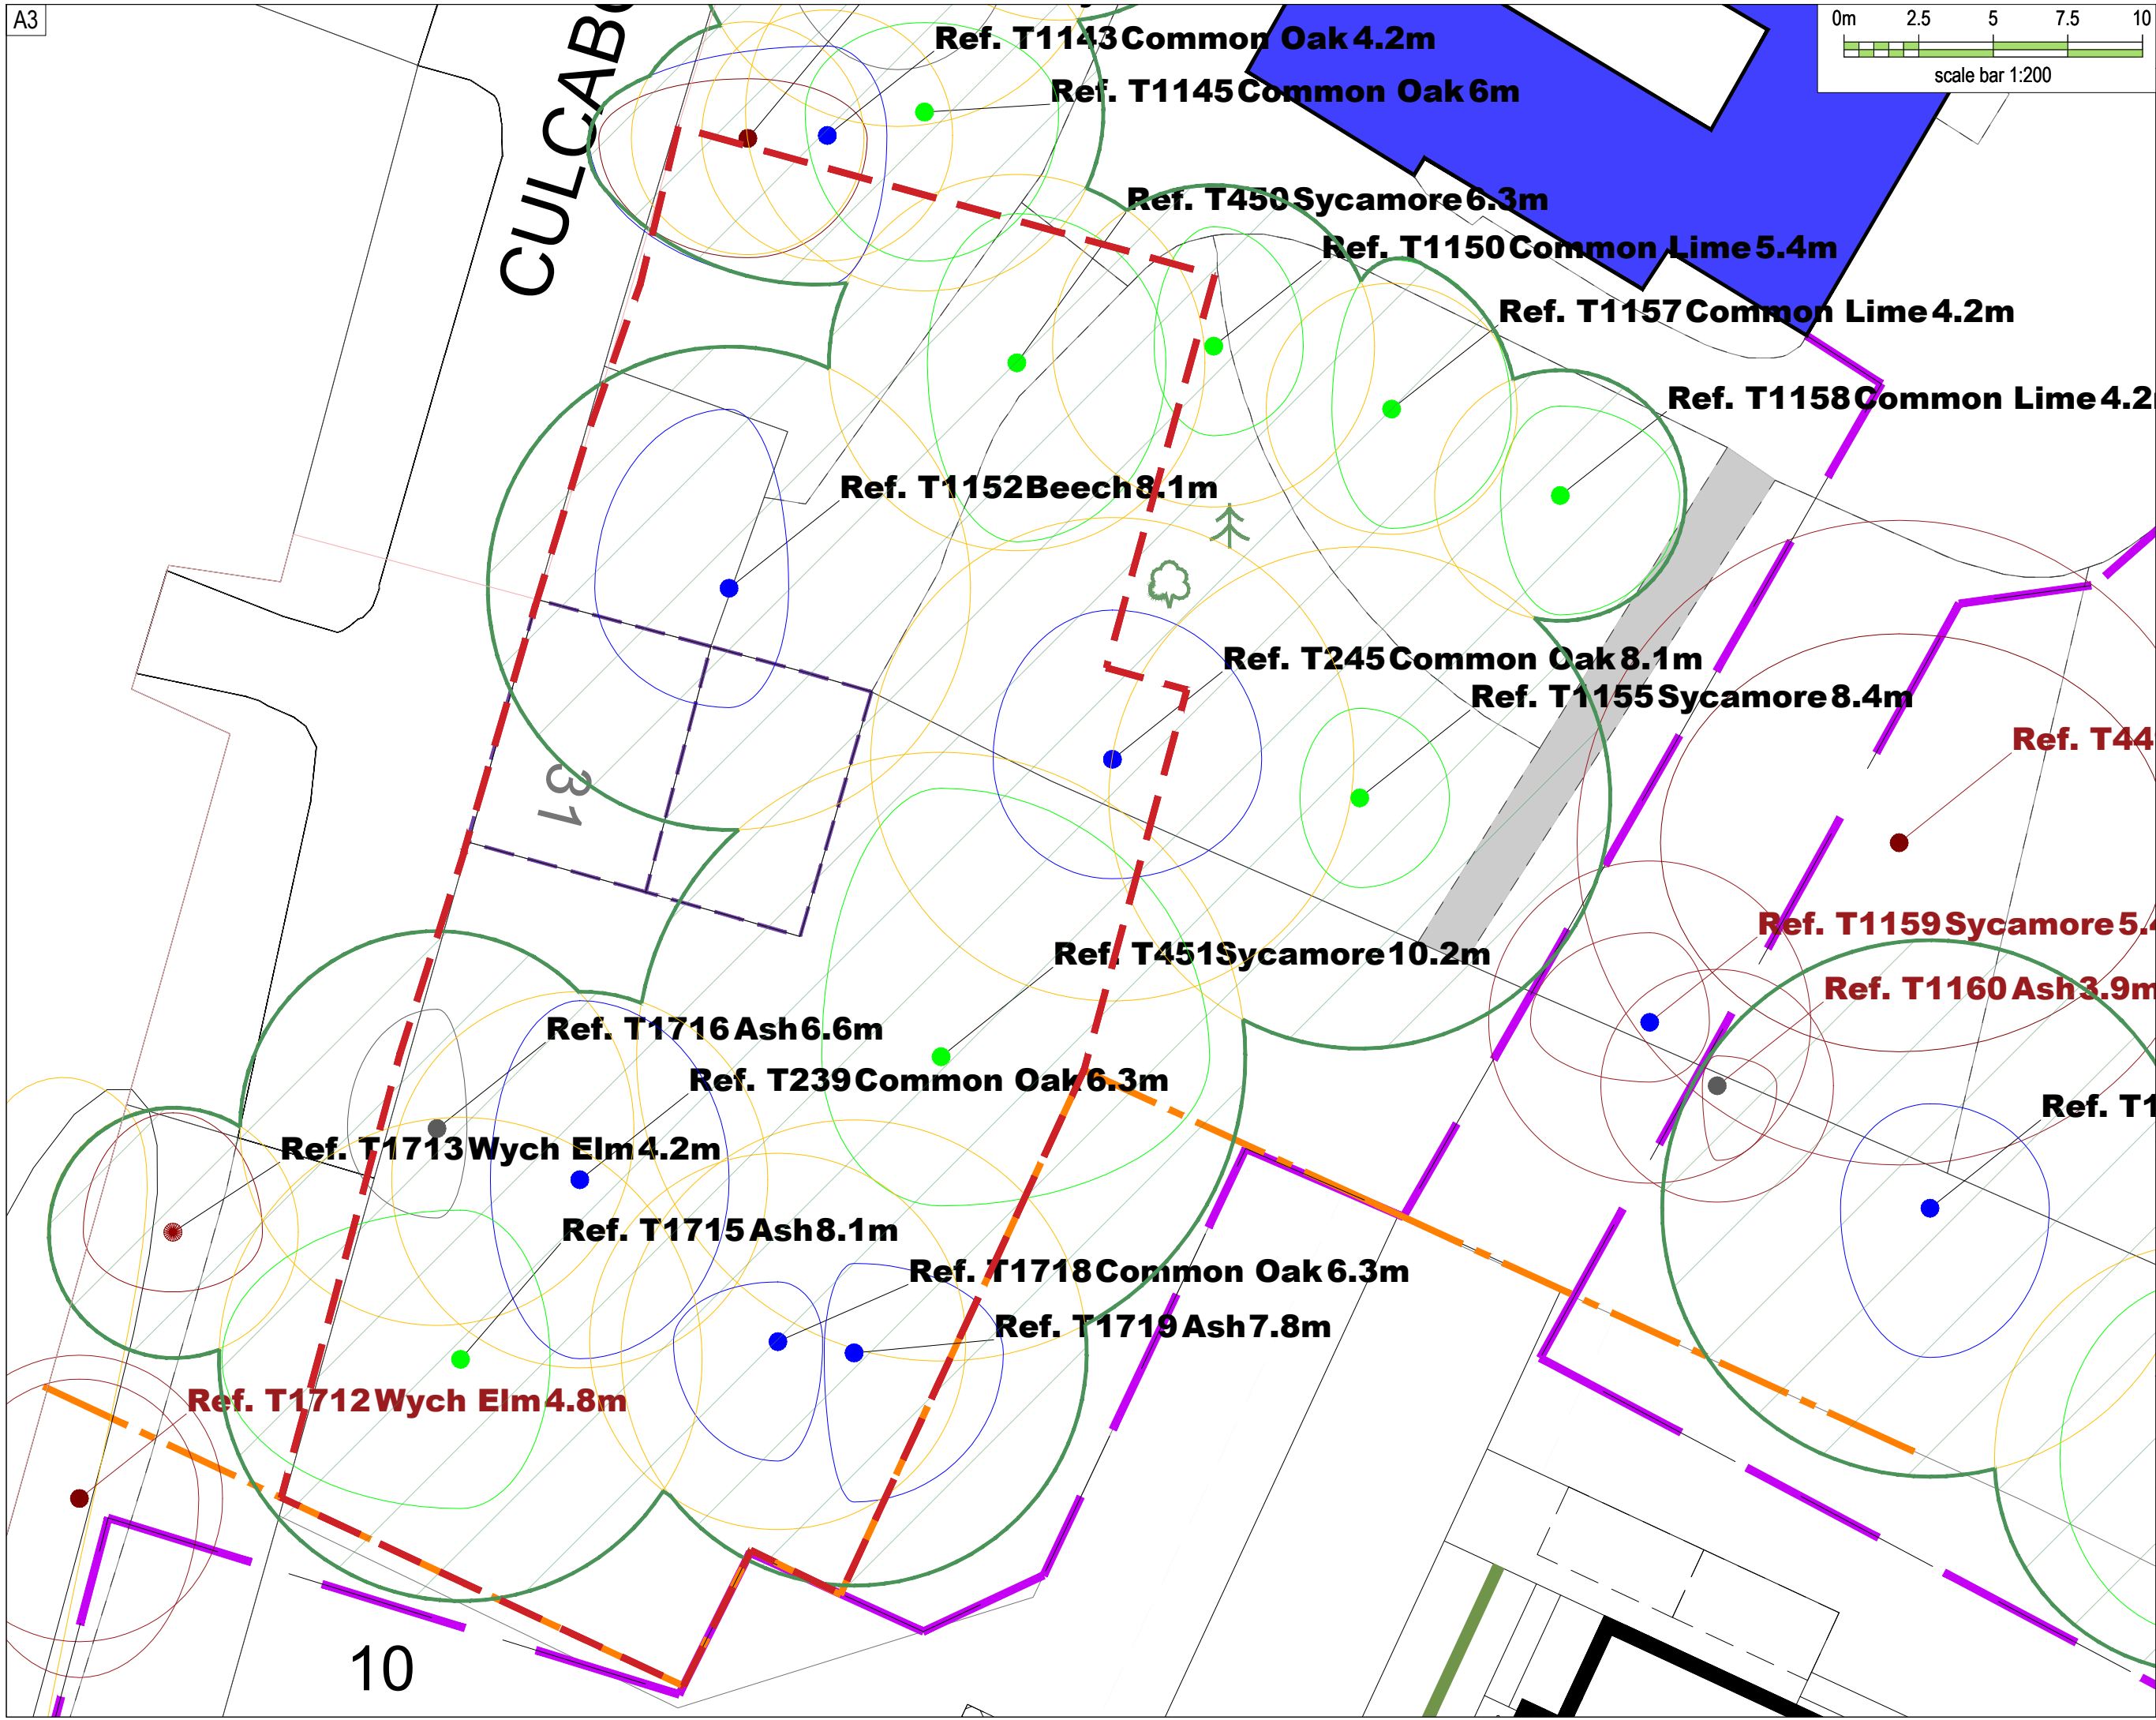

**CULCABO**

31

10

**Ref. T1143 Common Oak 4.2m**

**Ref. T1145 Common Oak 6m**

**Ref. T450 Sycamore 6.3m**

**Ref. T1150 Common Lime 5.4m**

**Ref. T1157 Common Lime 4.2m**

**Ref. T1158 Common Lime 4.2m**

**Ref. T1152 Beech 8.1m**

**Ref. T245 Common Oak 8.1m**

**Ref. T1155 Sycamore 8.4m**

**Ref. T44**

**Ref. T1159 Sycamore 5.4m**

**Ref. T1160 Ash 3.9m**

**Ref. T1**

**Ref. T1716 Ash 6.6m**

**Ref. T239 Common Oak 6.3m**

**Ref. T1713 Wych Elm 4.2m**

**Ref. T1715 Ash 8.1m**

**Ref. T1718 Common Oak 6.3m**

**Ref. T1719 Ash 7.8m**

**Ref. T1712 Wych Elm 4.8m**

**Ref. T451 Sycamore 10.2m**

Rev.	Date	Remarks	By	Ch.
Revisions				



Springfield Properties Plc

Elgin Office  
Alexander Fleming House,  
8 Southfield Drive,  
Elgin, Moray,  
IV30 6GR  
Tel: 01343 552 550  
Fax: 01343 551 776  
Email: info@springfield.co.uk

Larbert Office  
Springfield House,  
3 Central Park Avenue,  
Larbert,  
FK5 4RX  
Tel: 01324 555 536  
Fax: 01324 574 890  
Email: larbert@springfield.co.uk

Project  
Drakies Phase 3  
Inverness

Drawing  
Plot 301  
Existing Site Layout  
Tree Survey

Scale	Date	Drawn by	Checked by
1:200	Sept 23	KD	BW

Drawing no.	Rev
H101-1_301_SL_04	