


Important notes for clients / contractors
No works are to commence on site until all relevant approvals have been obtained. Any deviations to the approved plans have to be reported to this office. Contractors to check all dimensions on site prior to commencement of work. Given dimensions only to be used. "DO NOT SCALE". The copyright of this drawing and design remain the sole property of Springfield Properties Plc and must not under any circumstance be reproduced in any way without express written consent.



CHAINAGE	0.00	10.00	20.00	25.715
EXISTING LEVEL	32.349	31.761	31.910	32.798

Refer to Drawing No.
DHI-ENG-101 for section locations

SECTION B-B

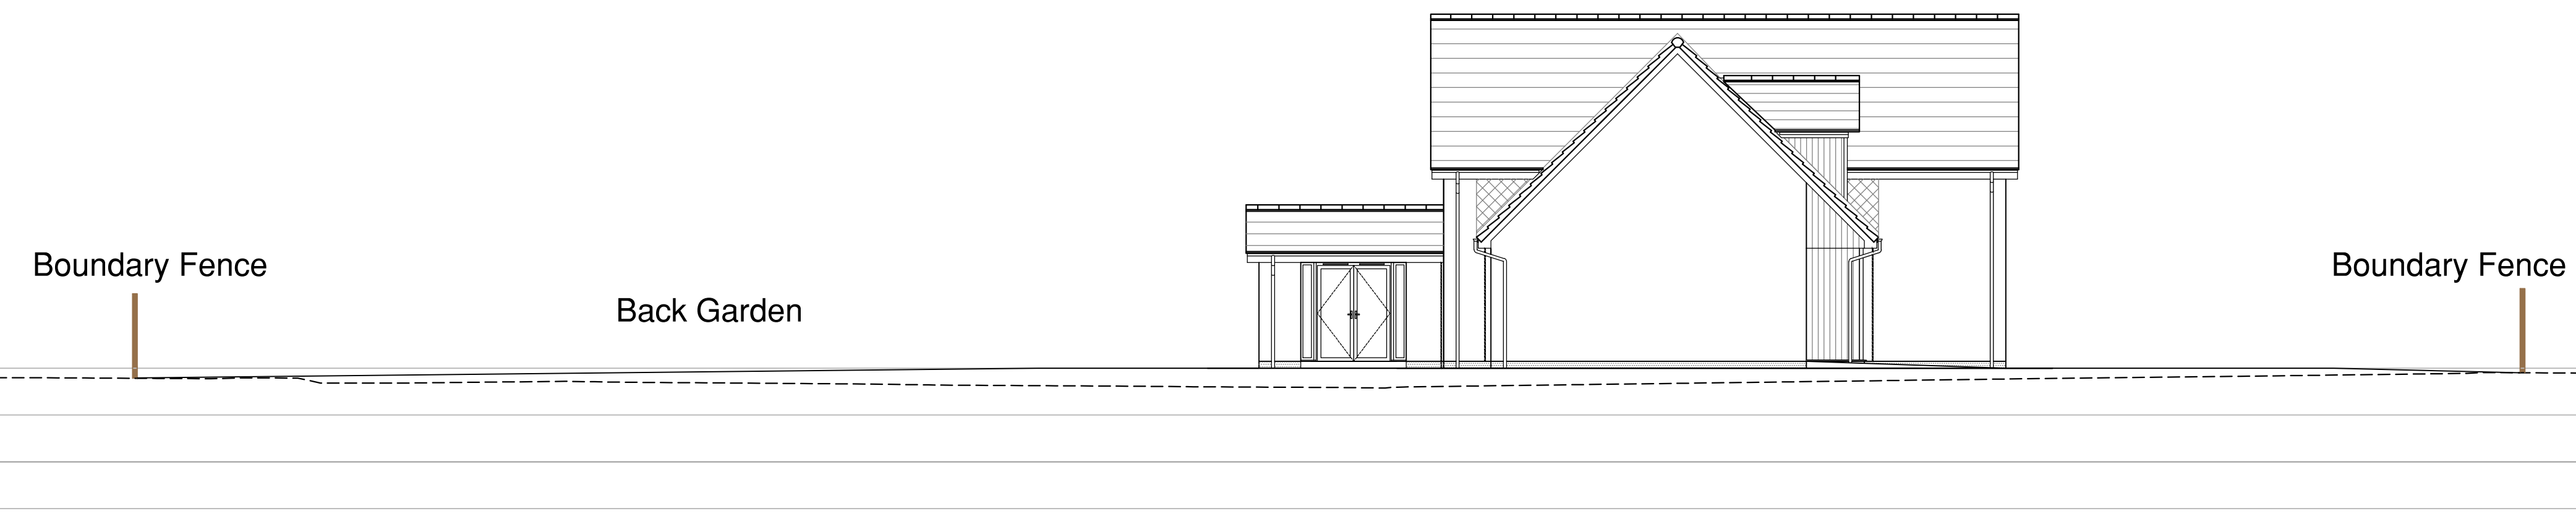

CHAINAGE	0.00	10.00	20.00	30.00	40.00	50.00	60.00	60.895
EXISTING LEVEL	31.813	31.684	31.675	31.597	31.691	31.818	31.888	31.885

SECTION A-A

Rev	Date	Remarks	By	Ch.
A	24.11.23	Scalebar added to drawing.	PD	

Revisions

Springfield Properties Plc

<p><small>Elgin Office Alexander Fleming House, 8 Southfield Drive, Elgin, Moray, IV30 6GR</small></p> <p><small>Tel: 01343 552 550 Fax: 01343 551 776 Email: info@springfield.co.uk</small></p>	<p><small>Larbert Office Springfield House, 3 Central Park Avenue, Larbert, FK5 4RX</small></p> <p><small>Tel: 01324 555 536 Fax: 01324 574 890 Email: larbert@springfield.co.uk</small></p>
--	--

<small>Project</small>			
PLOT 301 DRAKIES PHASE 3 INVERNESS			
<small>Drawing</small>			
Plot Cross Sections			
<small>Scale</small>	<small>Date</small>	<small>Drawn by</small>	<small>Checked by</small>
1:100	24.11.23	PD	
<small>Drawing no.</small>			<small>Rev</small>
DHI-ENG-102			