


Notes:


Copyright of this drawing is reserved by JH Architectural and issued on the condition that it is not copied, reproduced or disclosed to any third party either wholly or in part without the consent in writing of JH Architectural.

The contractor must verify all dimensions on site before making shop drawings or commencing work of any kind. No dimensions to be scaled from this drawing. Any work undertaken on site must be confirmed by the client and/or project manager using these drawings as a guide. Nothing should be scheduled from these drawings as they are initial concept design drawings only and may not meet the clients requirements at the time of construction. All drawings are subject to building regulations and it is the responsibility of the contractor to liaise with any building control inspector/officer to ensure building regulations are met.


JH Architectural are not responsible for any inaccuracies resulting from 3rd Party Data supplied by others.

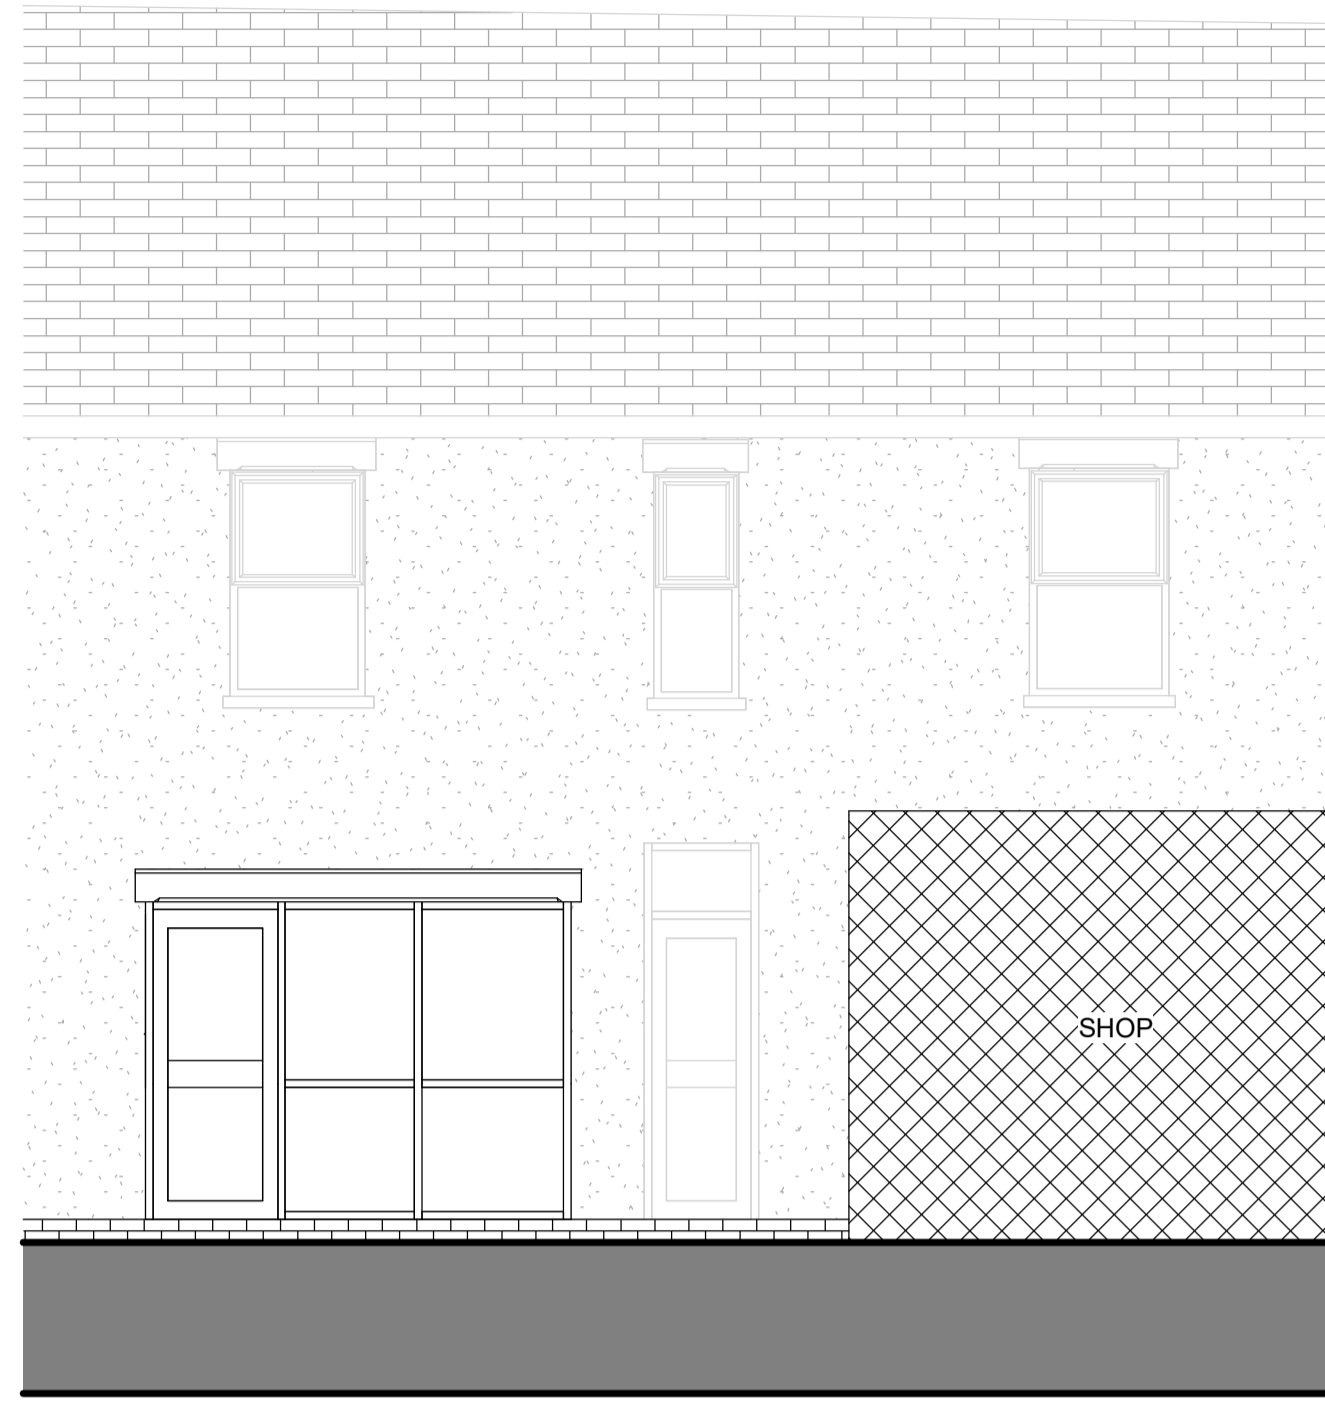


1 | West - Proposed
1:50

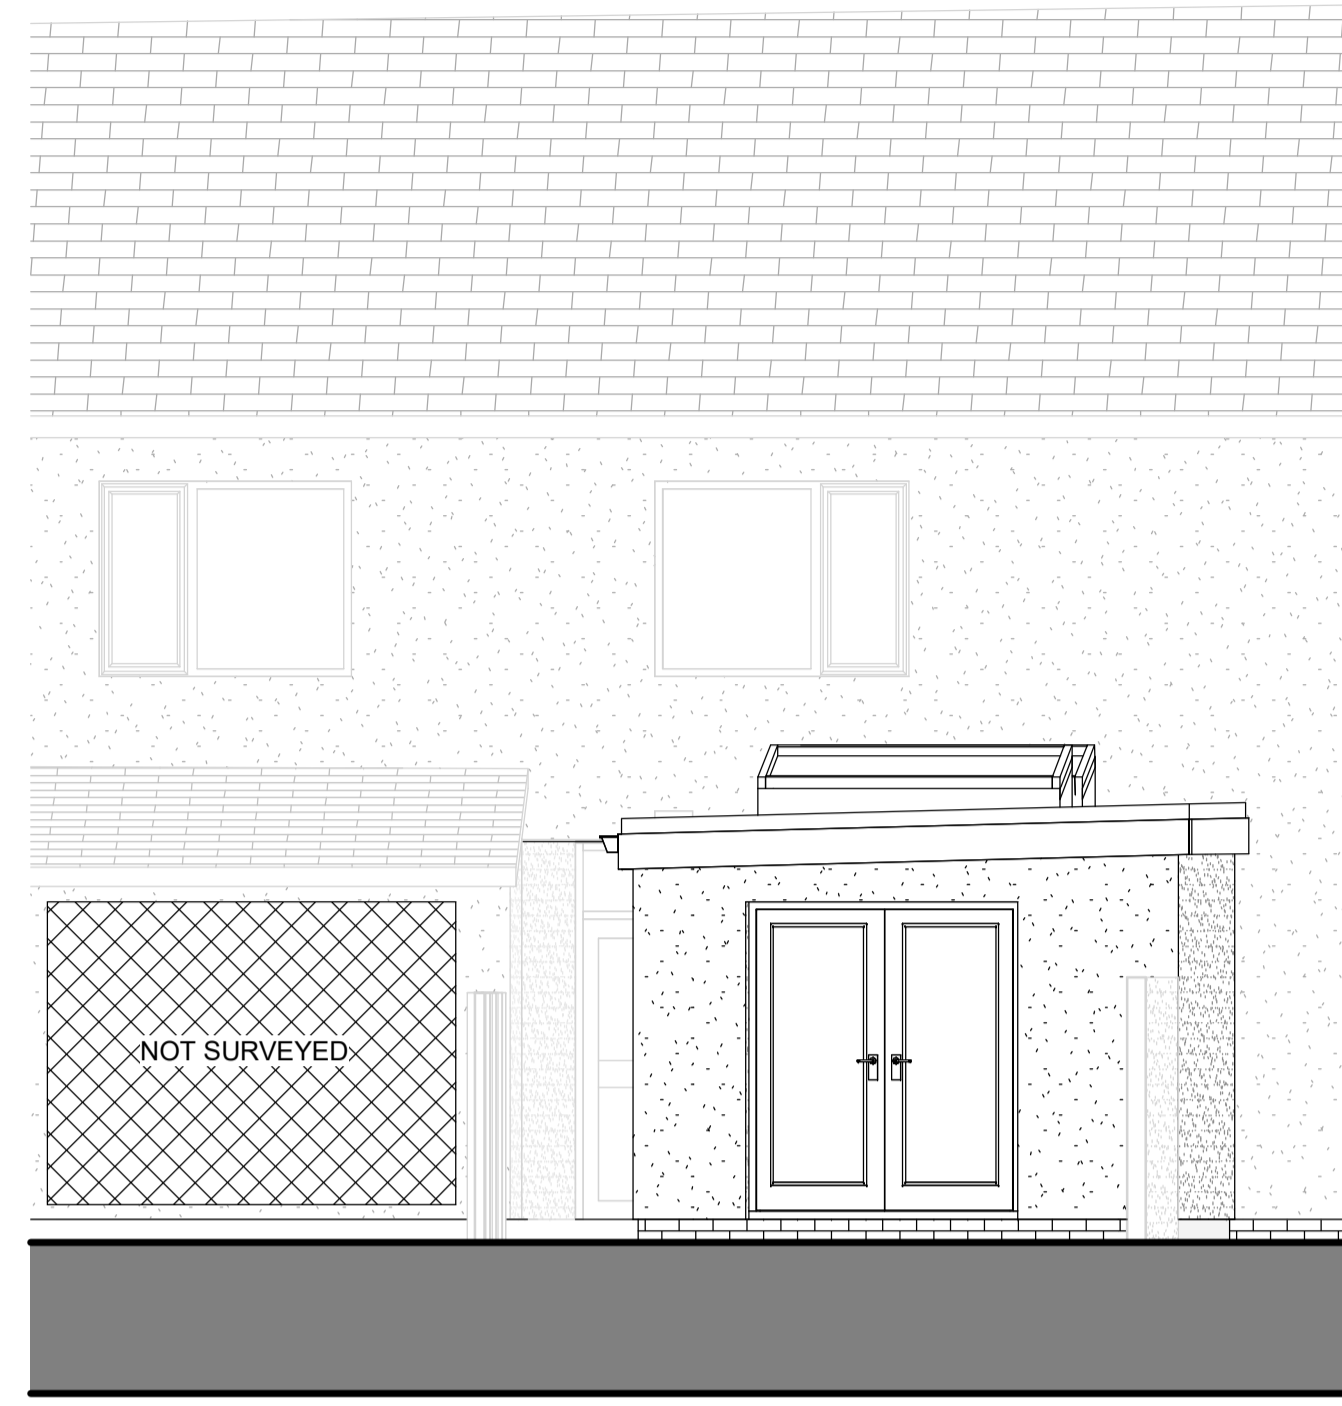


2 | East - Proposed
1:50

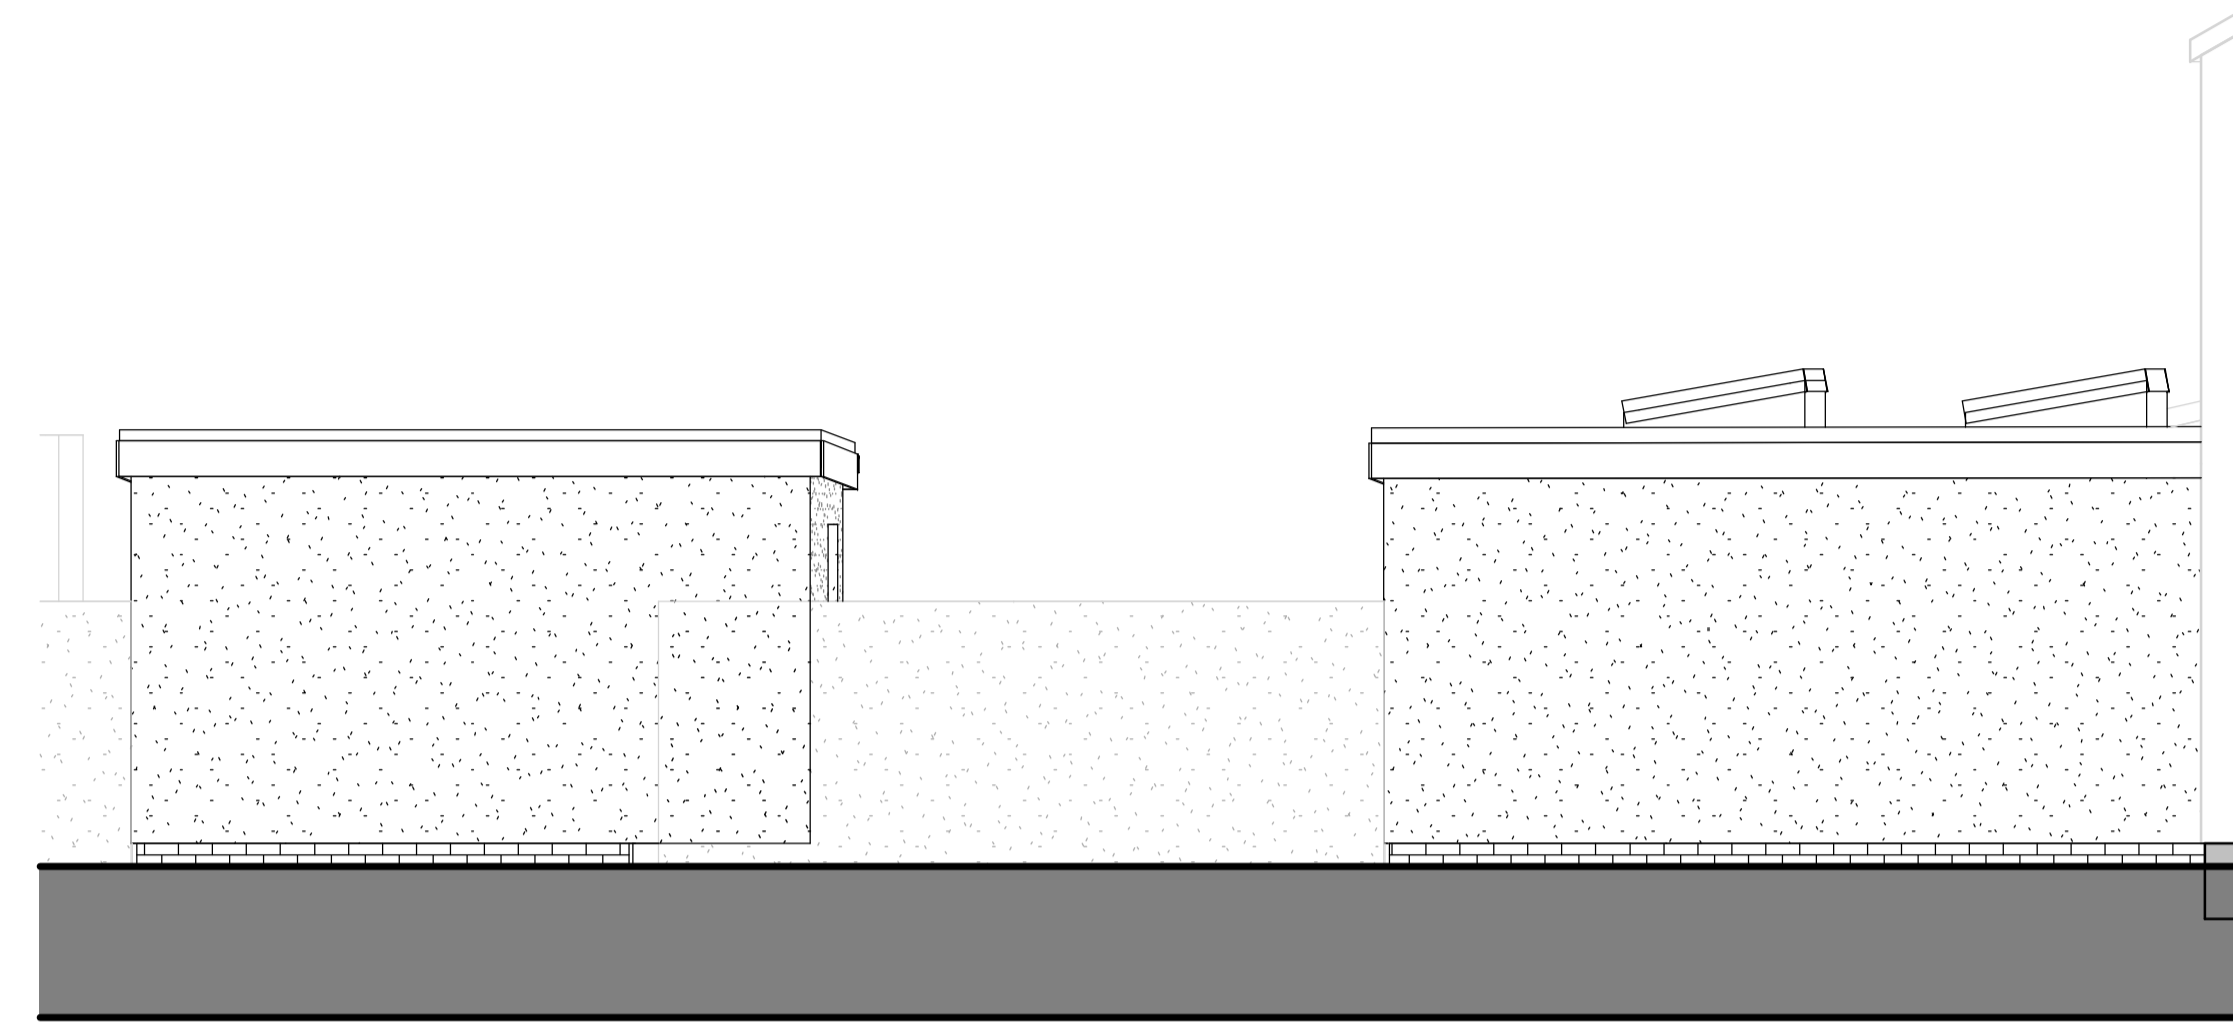

3 | North - Proposed
1:50

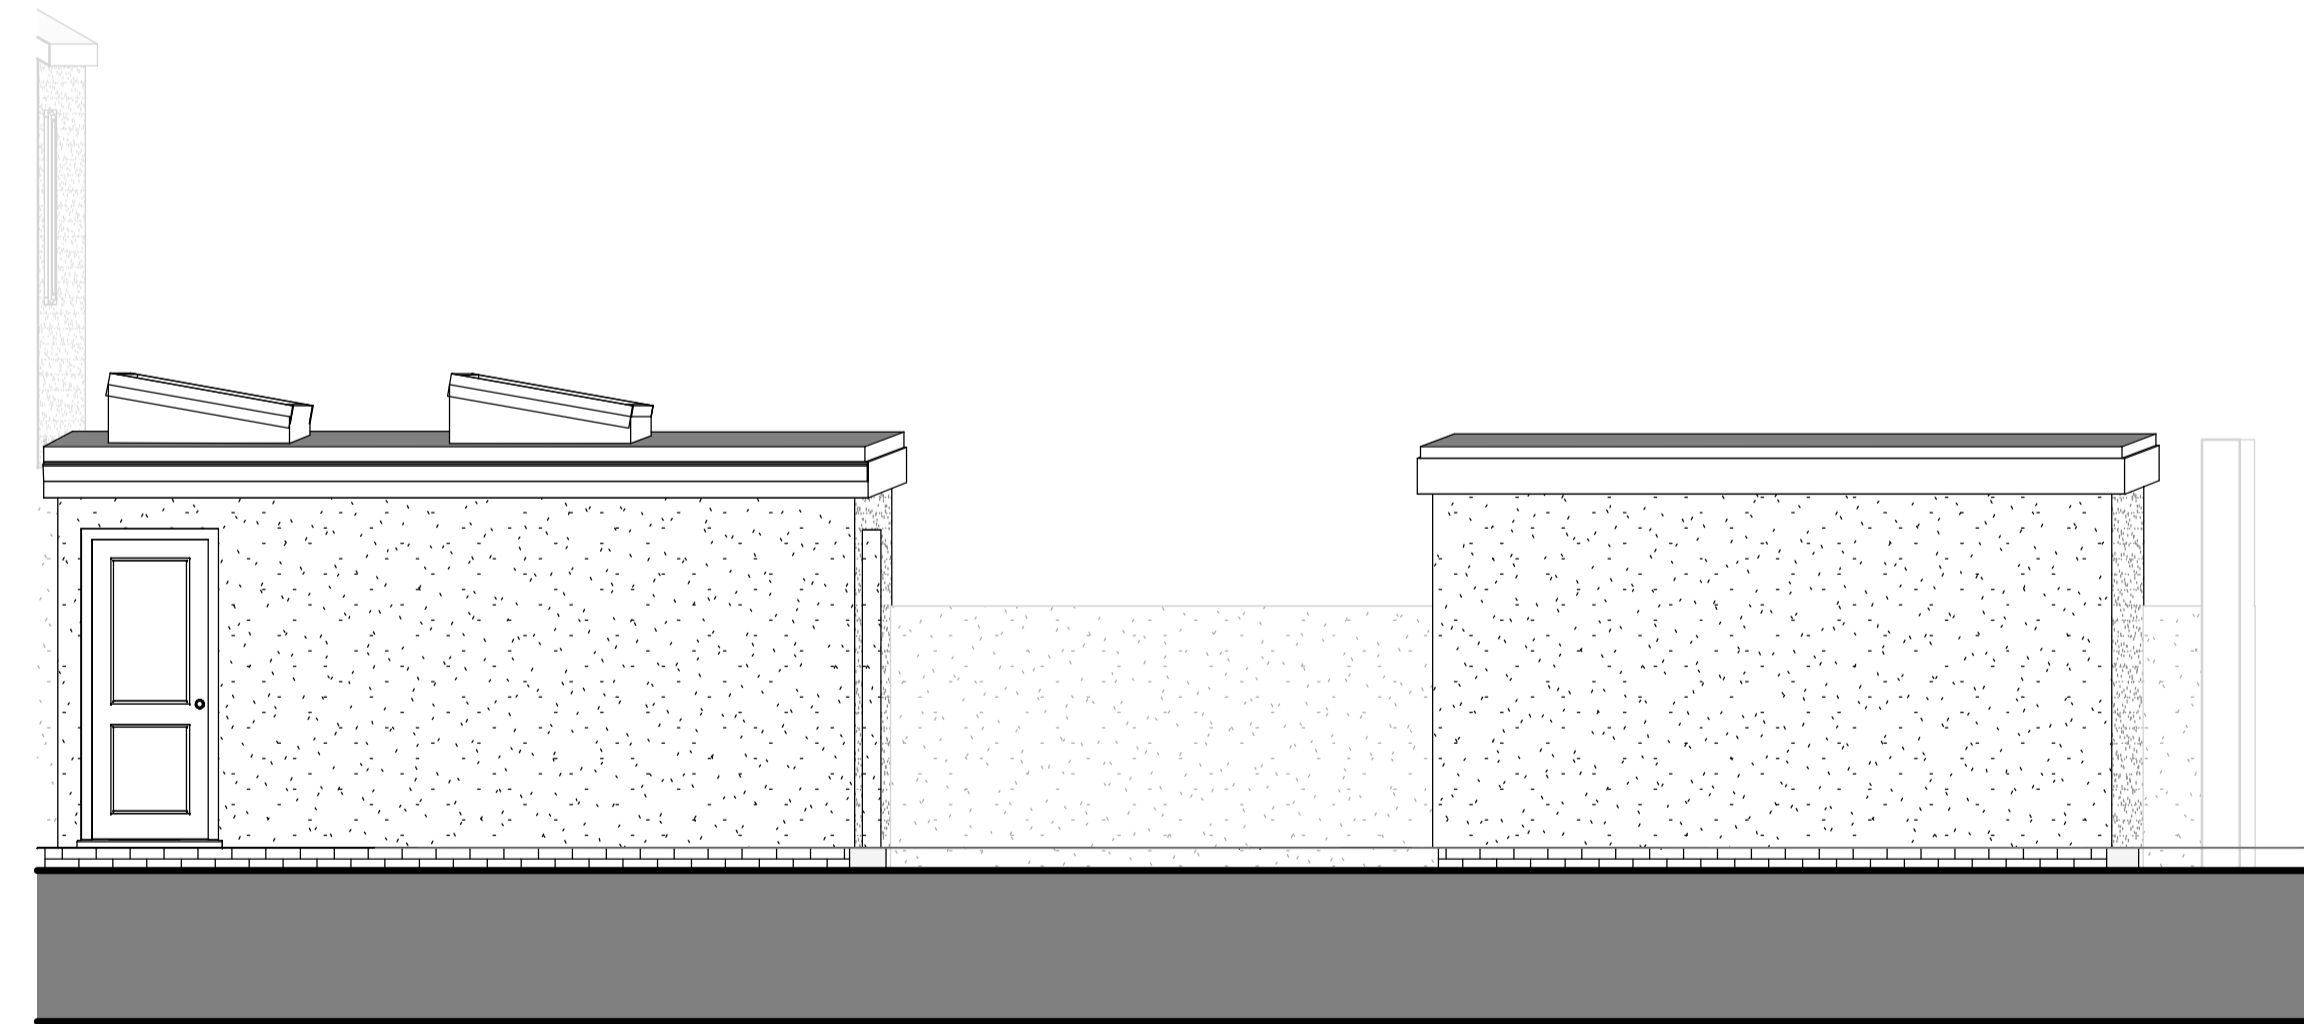

4 | South - Proposed
1:50

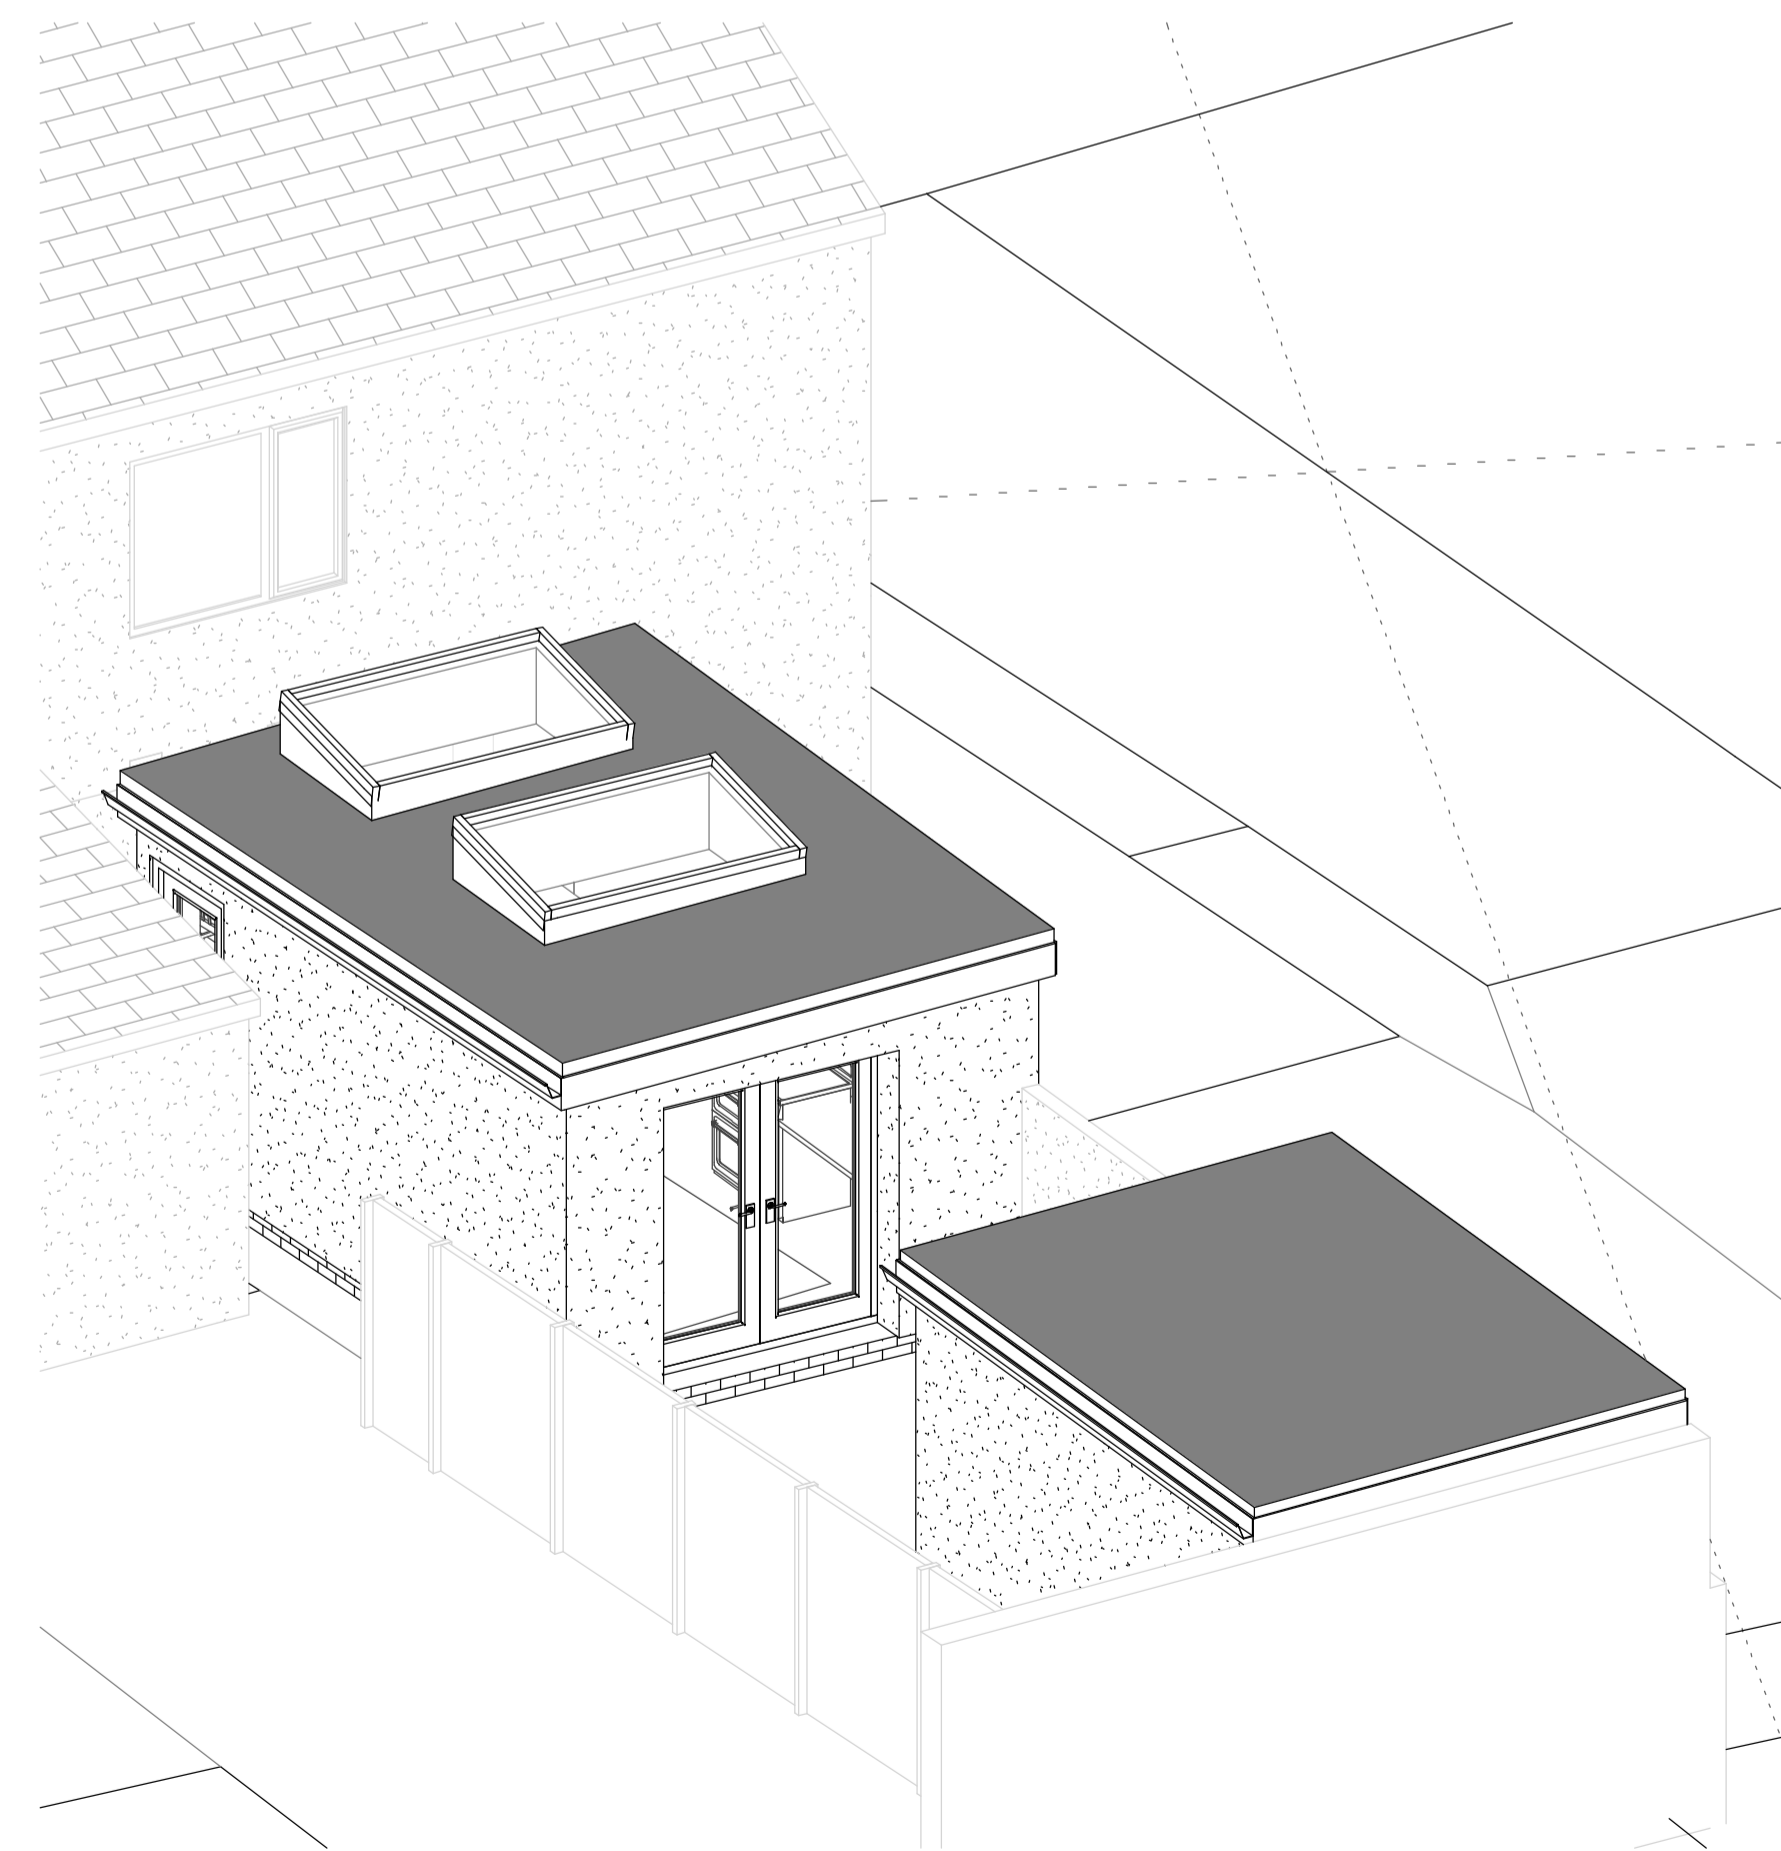

5 | 3D View 1

Rev	Description	Date
P02	Store Layout Changes	30/01/24
P01	Layout changes and additional rooflight	15/01/24



CLIENT
Mr Rupert Drake
Rear Extension and Store with Change of Use Shop Front

SHEET
Proposed Elevations and 3D View

Project	Author	STATUS	Scale (B3)
1264	JH	PRELIMINARY	1:50
Date	DRAWING NUMBER	REV	
6/12/23	1264-1004	P02	