





Location Plan 1:2500 @ A3

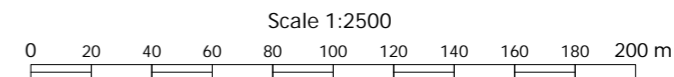

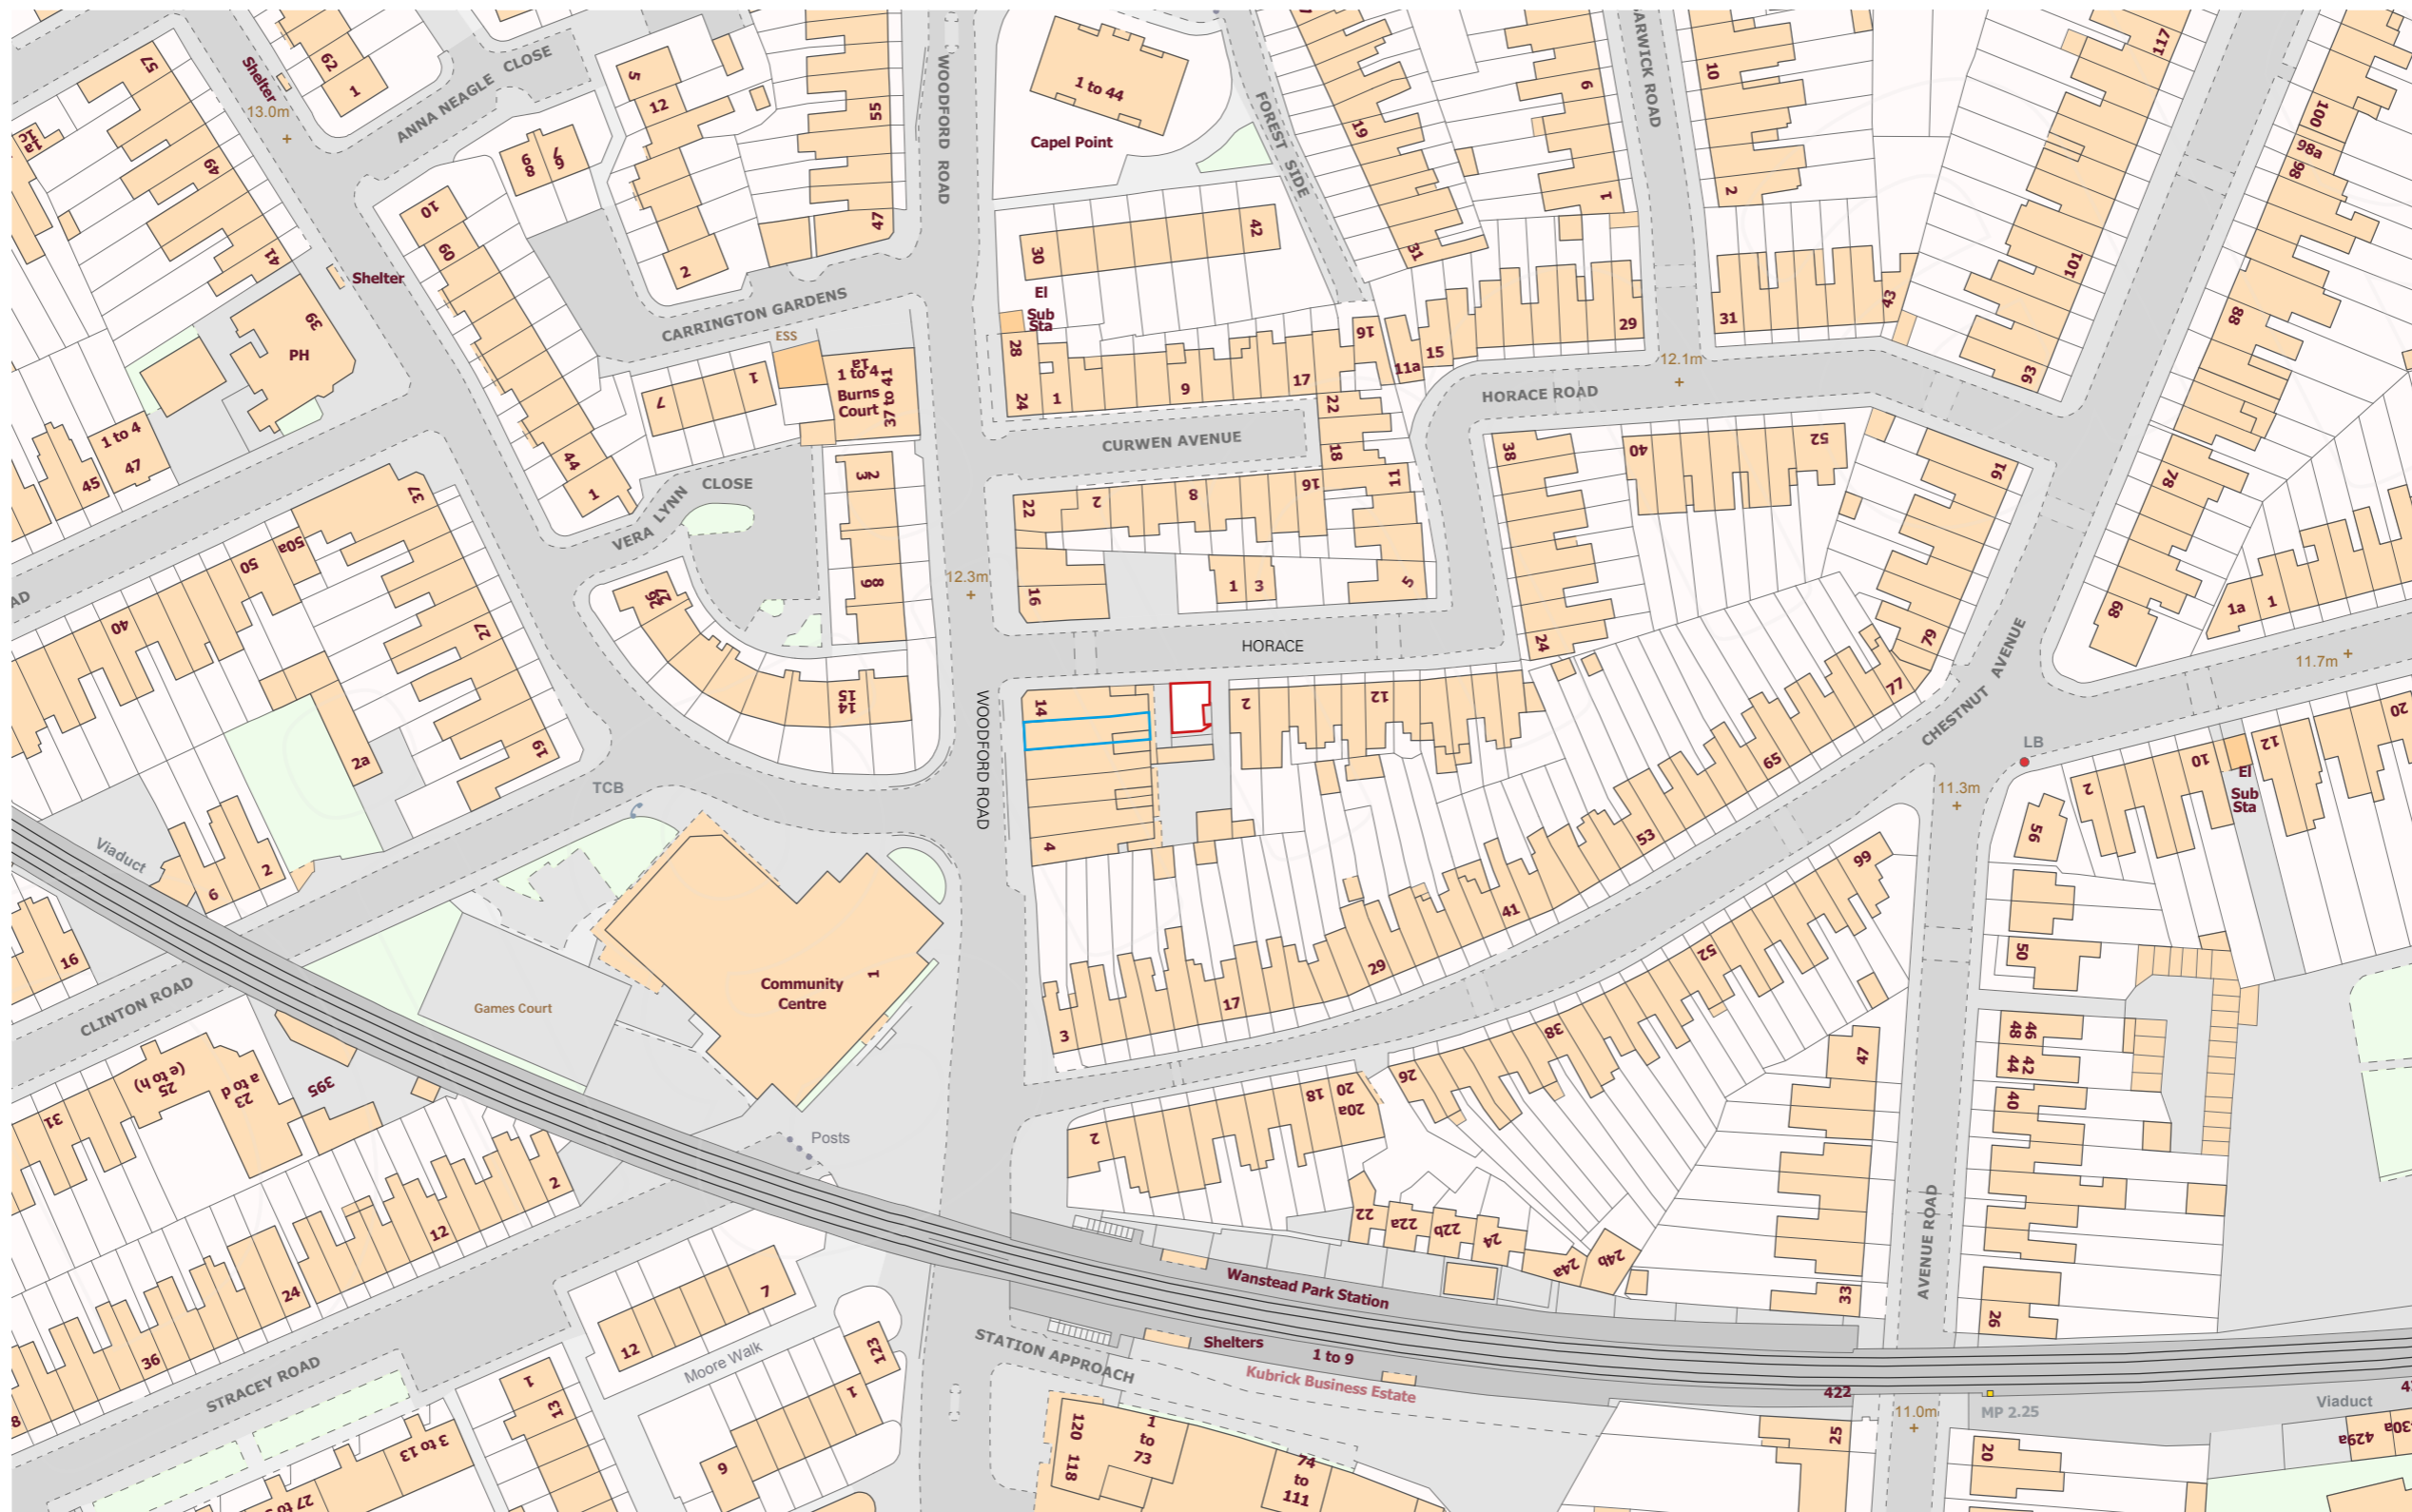

Location Plan 1:1250 @ A3

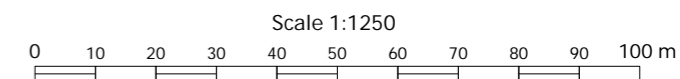

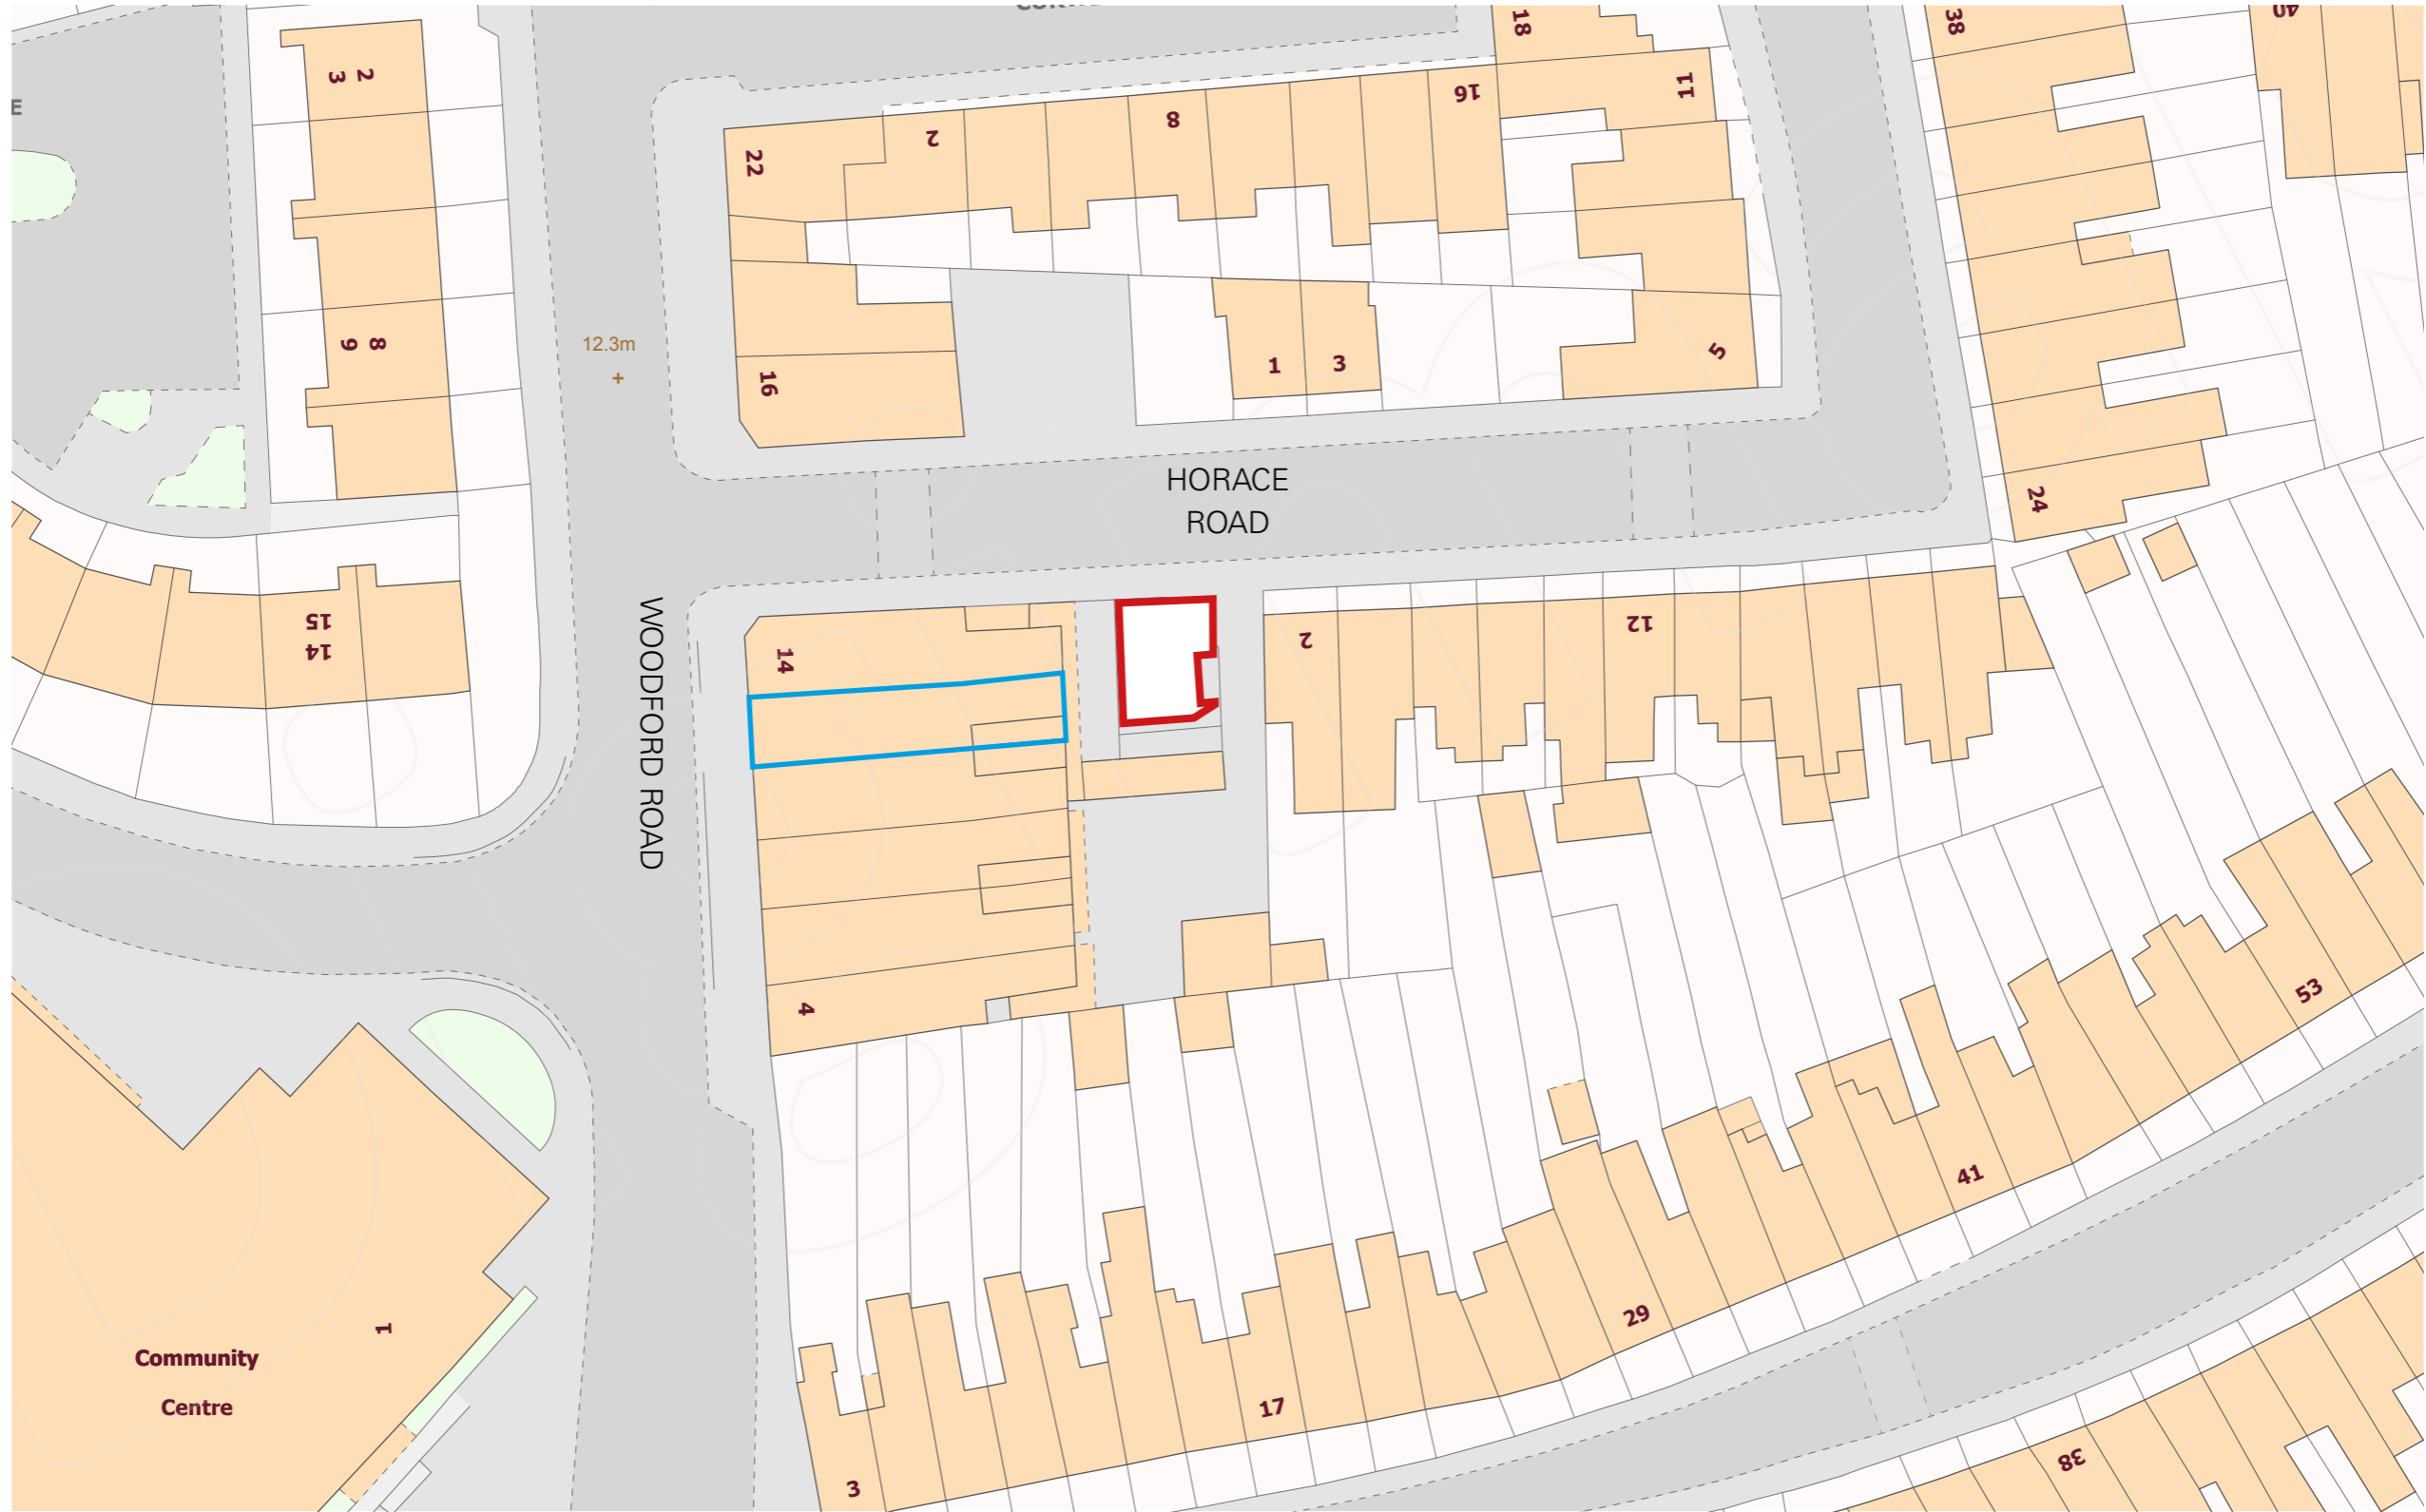

Location Plan 1:500 @ A3

