


IMPORTANT NOTES

Contractors must check all dimensions on site. Only figured dimensions are to be worked from. Discrepancies must be reported to the Architect or Engineer before proceeding.
© This drawing is copyright



1 Street Scene Elevation
Scale: 1:50

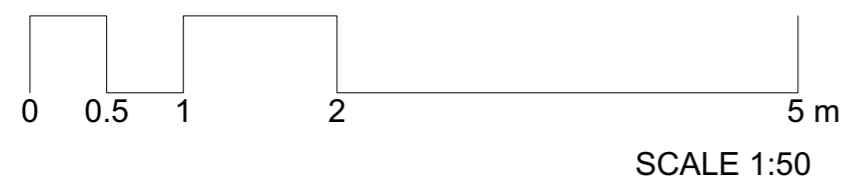

Revision	Description	Drawn	Checked	Date
G				