


INDICATED IN RED PROPERTY
BOUNDARY OBJECT OF THIS
PLANNING APPLICATION.




1 Proposed Site Block Plan
Scale: 1:500

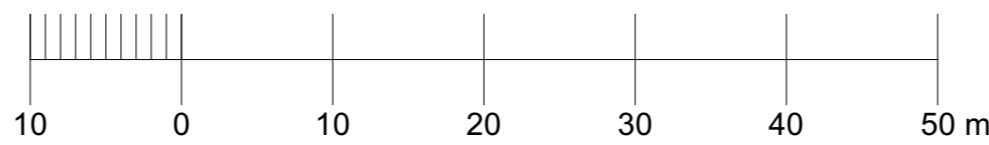

SCALE 1:500

IMPORTANT NOTES

- Contractors must check all dimensions on site. Only figured dimensions are to be worked from. Discrepancies must be reported to the Architect or Engineer before proceeding.
© This drawing is copyright

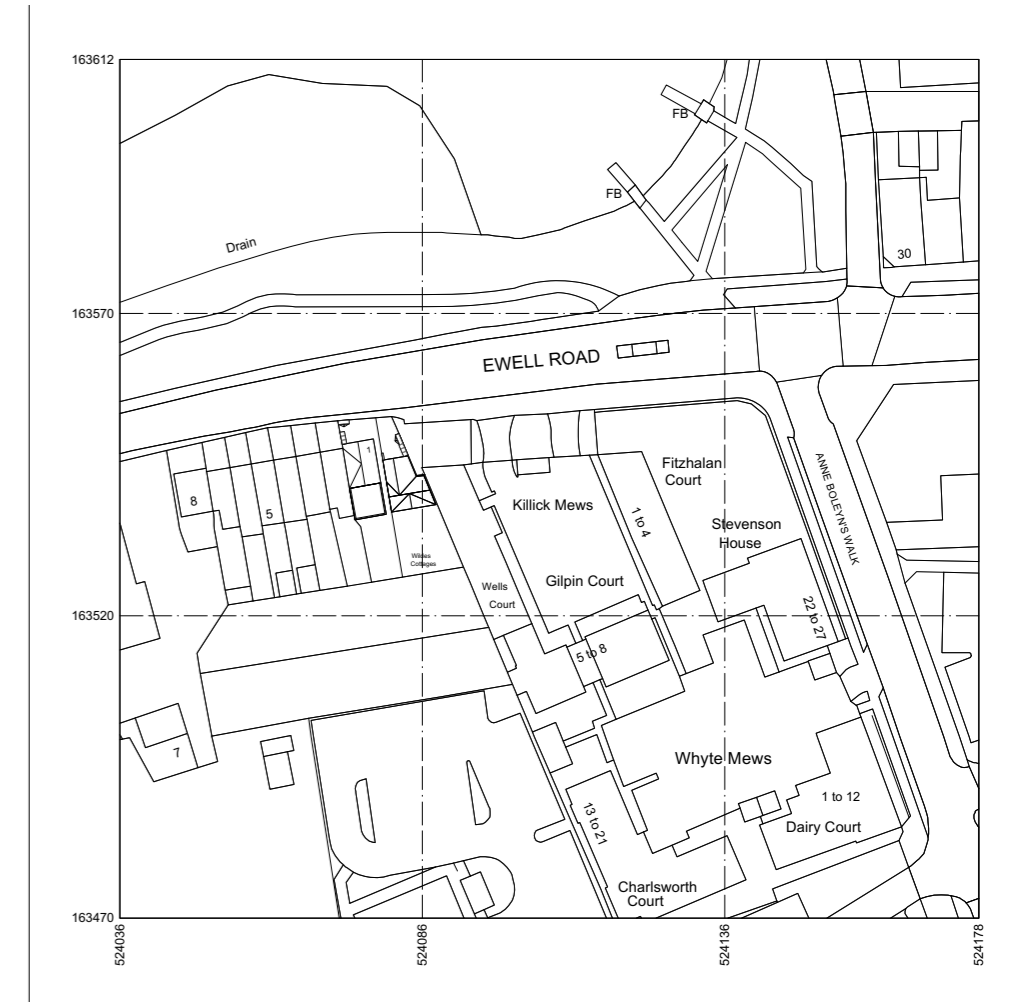

Produced on 19 August 2021 from the Ordnance Survey National Geographic Database and incorporating surveyed revision available at this date.
This map shows the area bounded by 524036; 163470; 524178; 163612; 524036; 163612; 524036; 163470
Reproduction in whole or part is prohibited without the prior permission of Ordnance Survey.
Crown copyright 2021. Supplied by copita ltd trading as UKPlanningMaps.com a licensed Ordnance Survey partner (100054135).
Data licence expires 19 August 2022. Unique plan reference: v2c/678756/919248



2 Location Plan
Scale: 1:1250

Revision	Description	Drawn	Checked	Date					
Preliminary	<input type="checkbox"/>	Information	<input checked="" type="checkbox"/>	Tender	<input type="checkbox"/>	Construction	<input type="checkbox"/>	As Built	<input type="checkbox"/>