



**IMPORTANT NOTES**

- Contractors must check all dimensions on site. Only figured dimensions are to be worked from. Discrepancies must be reported to the Architect or Engineer before proceeding.  
© This drawing is copyright

INDICATED IN RED PROPERTY  
BOUNDARY OBJECT OF THIS  
PLANNING APPLICATION.



1 Existing Site Location Plan  
Scale: 1:500

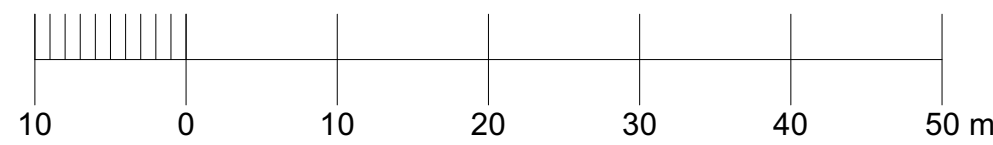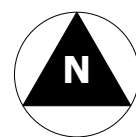

SCALE 1:500

Revision	Description	Drawn	Checked	Date
C				
	Preliminary	<input type="checkbox"/>	<input type="checkbox"/>	<input type="checkbox"/>
	Information	<input type="checkbox"/>	<input type="checkbox"/>	<input type="checkbox"/>
	Tender	<input type="checkbox"/>	<input type="checkbox"/>	<input type="checkbox"/>
	Construction	<input type="checkbox"/>	<input type="checkbox"/>	<input type="checkbox"/>
	As Built	<input type="checkbox"/>	<input type="checkbox"/>	<input type="checkbox"/>