


IMPORTANT NOTES


Contractors must check all dimensions on site. Only figured dimensions are to be worked from. Discrepancies must be reported to the Architect or Engineer before proceeding.
© This drawing is copyright

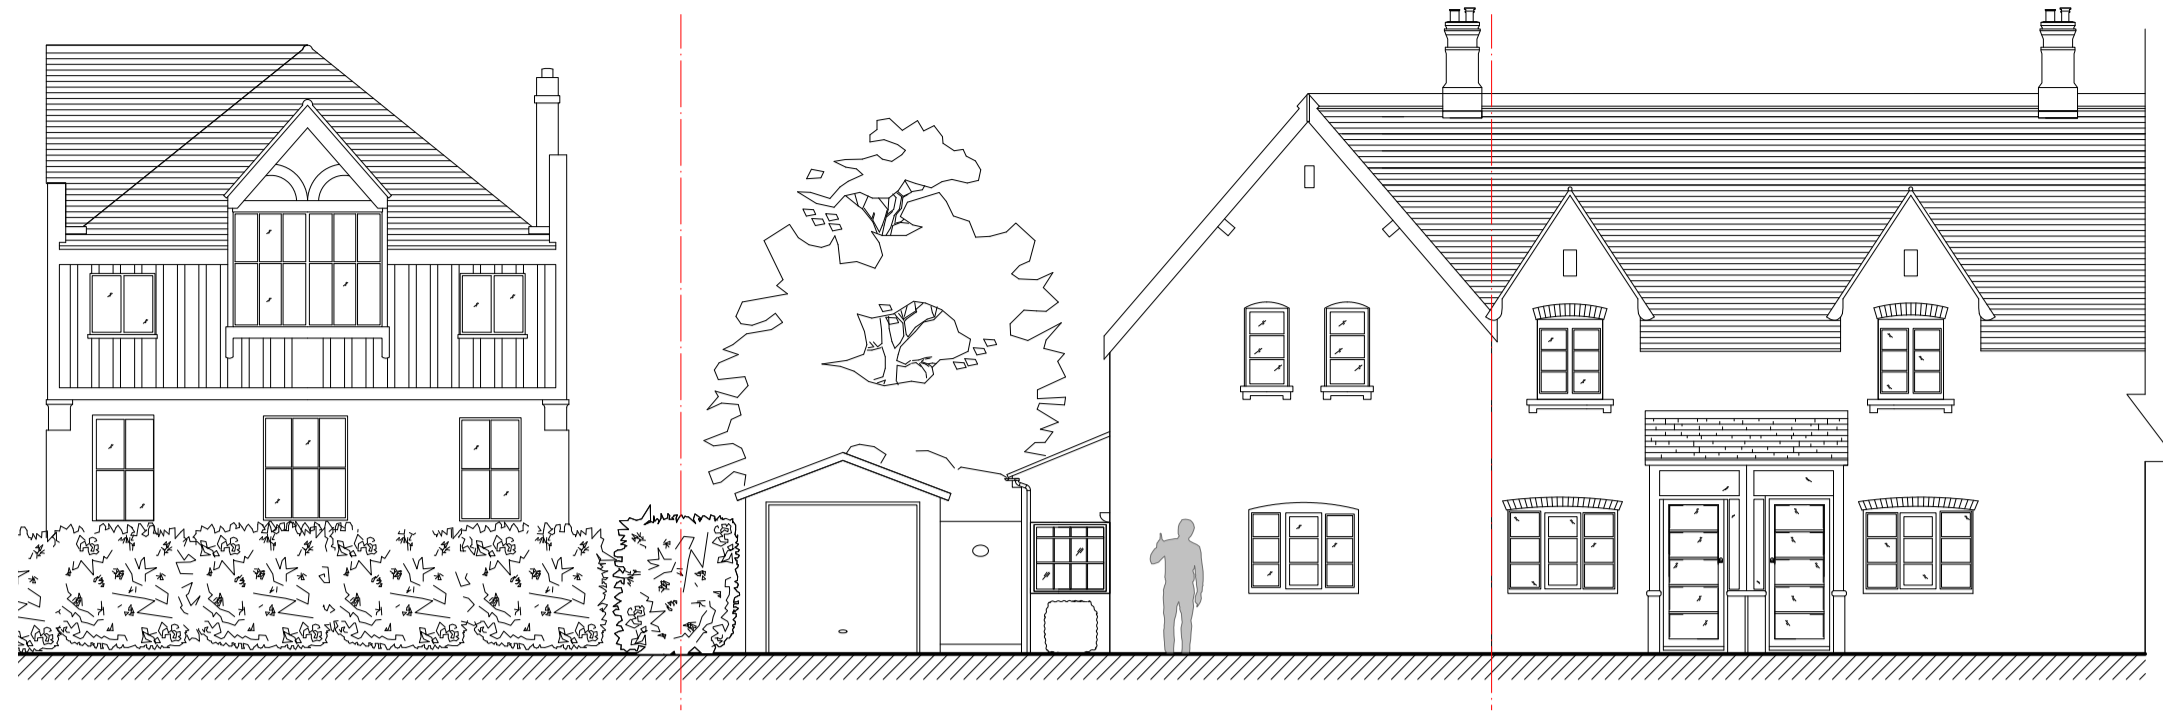

1 Existing Street Scene Elevation
Scale: 1:100



2 Existing Block Plan
Scale: 1:100

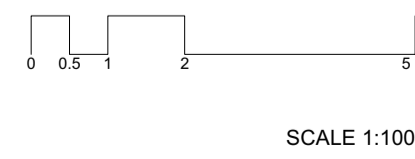

3 Photo to illustrate the gap that this proposal fits into, and what has been built in the space behind



4 Aerial view shows the existing garage which has approval to be demolished.

Screen	Information	Dimension	Table	Clipboard	Print
<input type="checkbox"/>	<input type="checkbox"/>	<input checked="" type="checkbox"/>	<input type="checkbox"/>	<input type="checkbox"/>	<input type="checkbox"/>