


Existing East Elevation

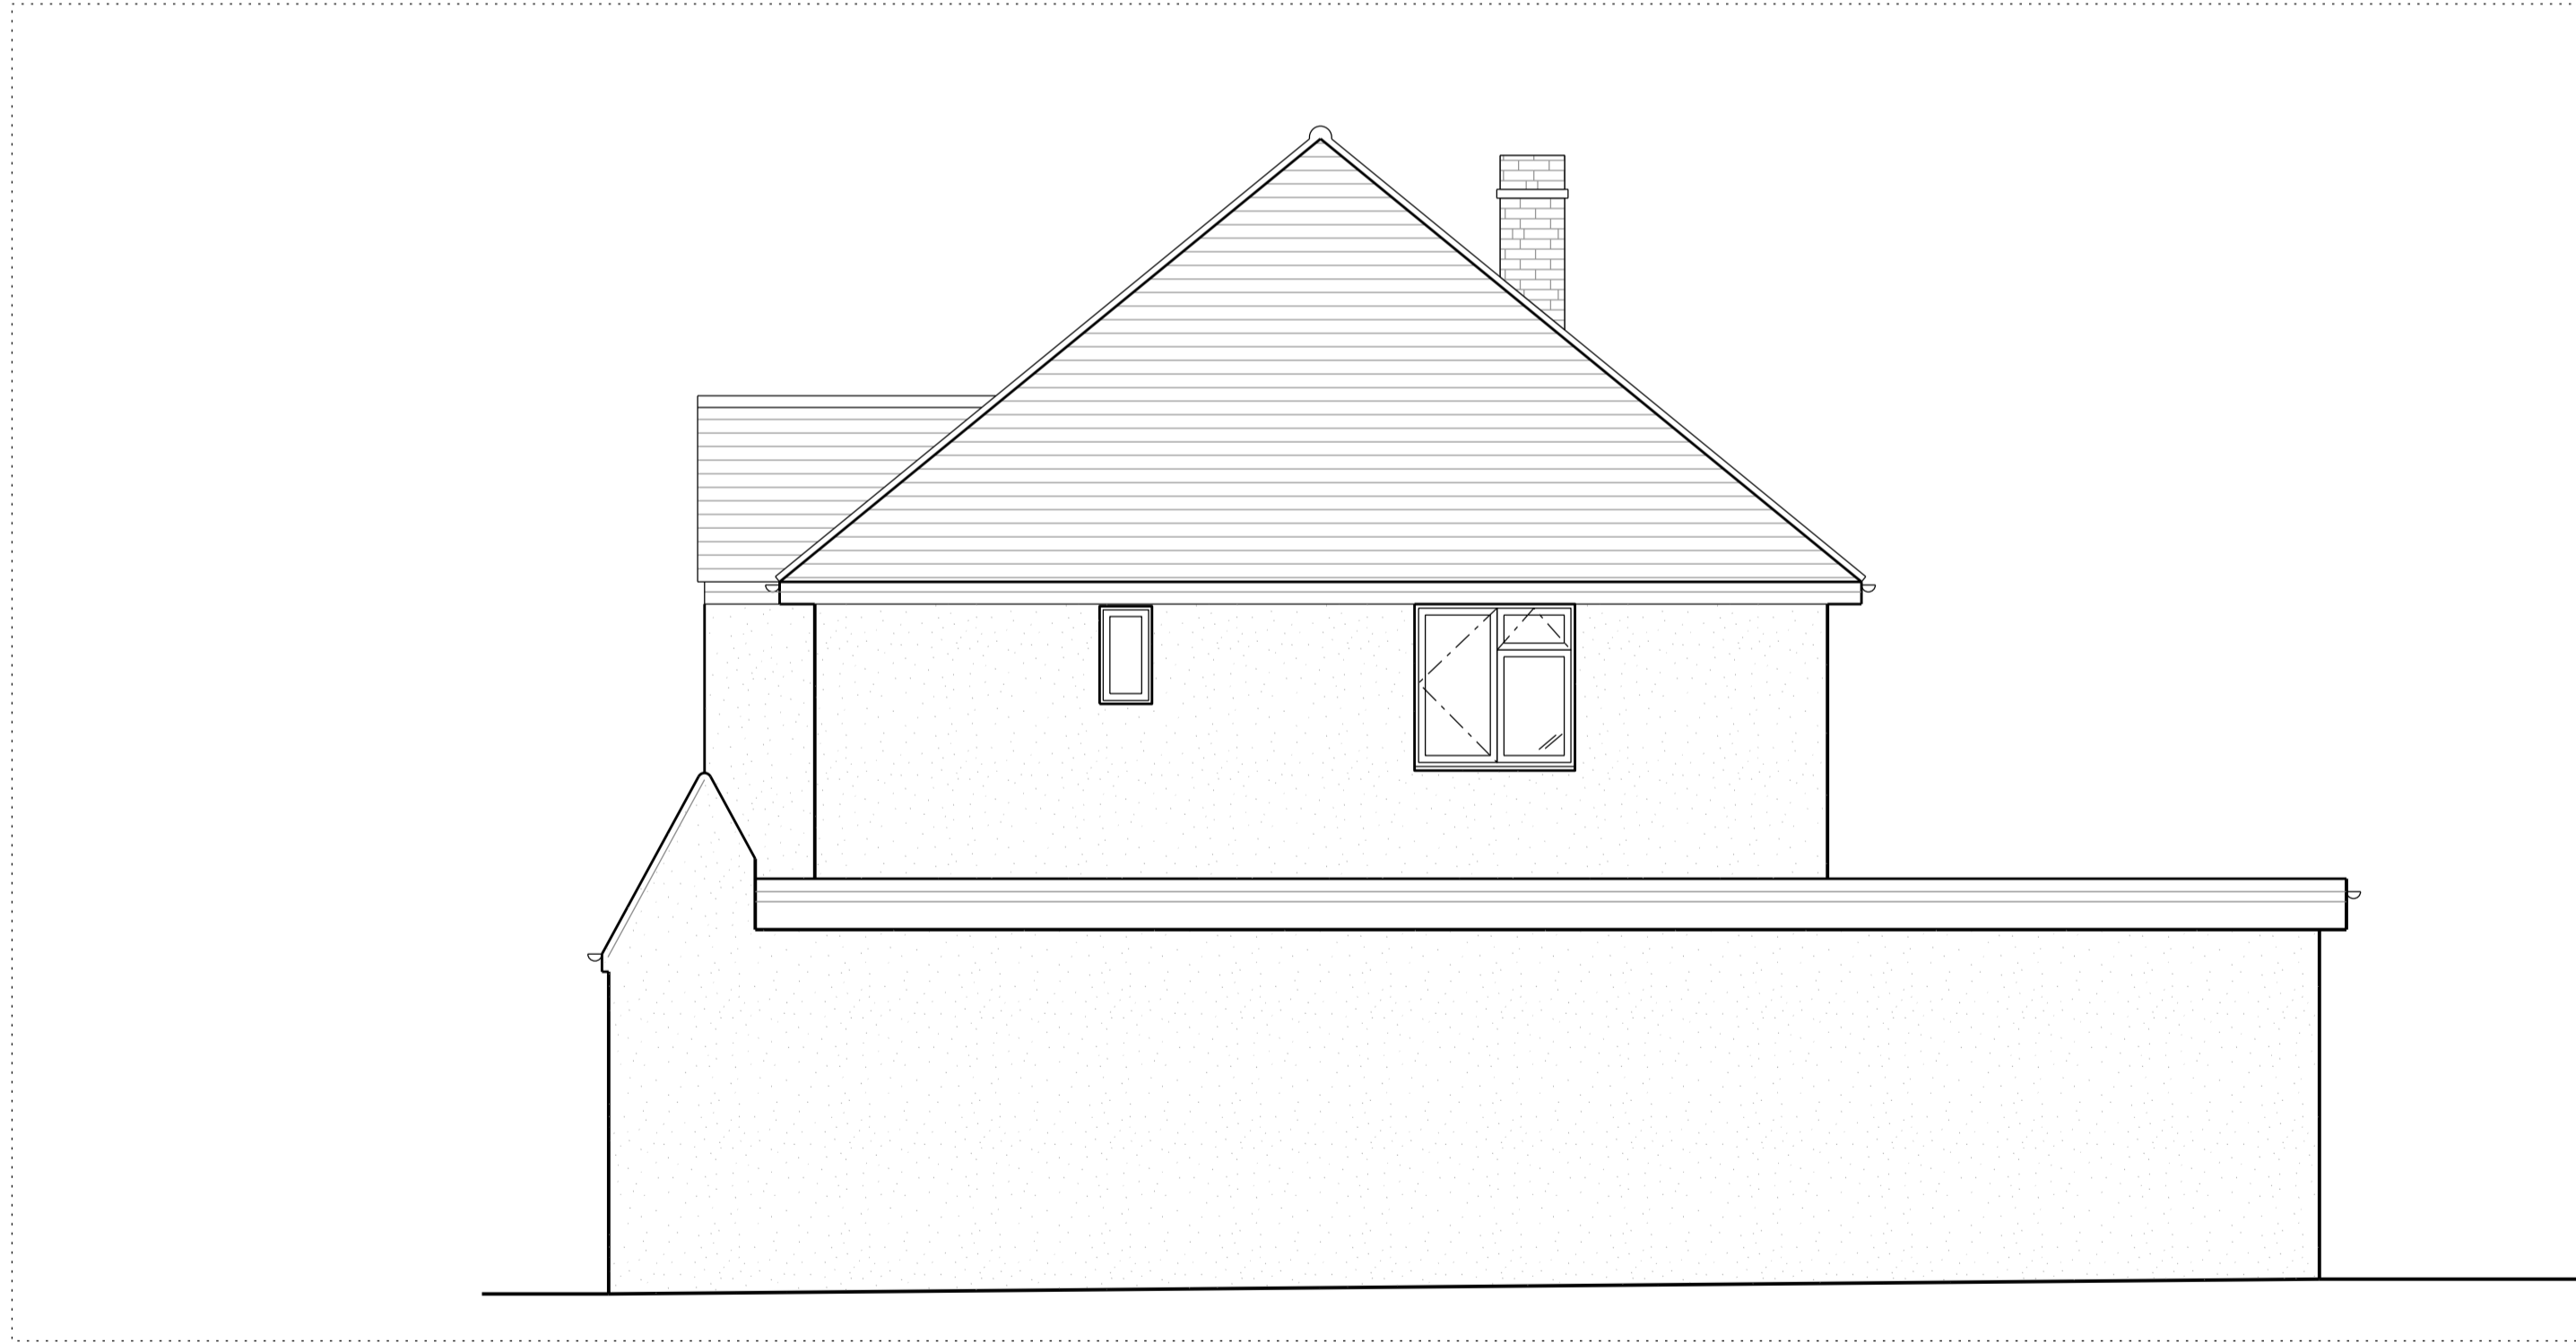

Existing West Elevation


KJC
architects

2 Grove Cottage
Old Watercress Walk
Carshalton SM5 3BD
+44 (0) 20 3745 4405

Fairways
Cuddington Way, Sutton SM2 7JA

Existing Elevations

Project No	Type	Blg	Number	Zone/Lvl	Rev
2314	E	01	0013	ZXX	01

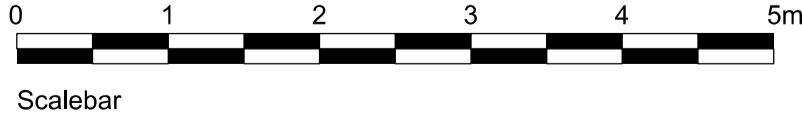

North

Notes:
1. Do not scale
2. Contractor to Check all dimensions and report omissions and errors to the Architect

No.	Revision	Date	Initial	Chkd
01	Issued to client	15.05.23	CSK	KJC