



existing street view

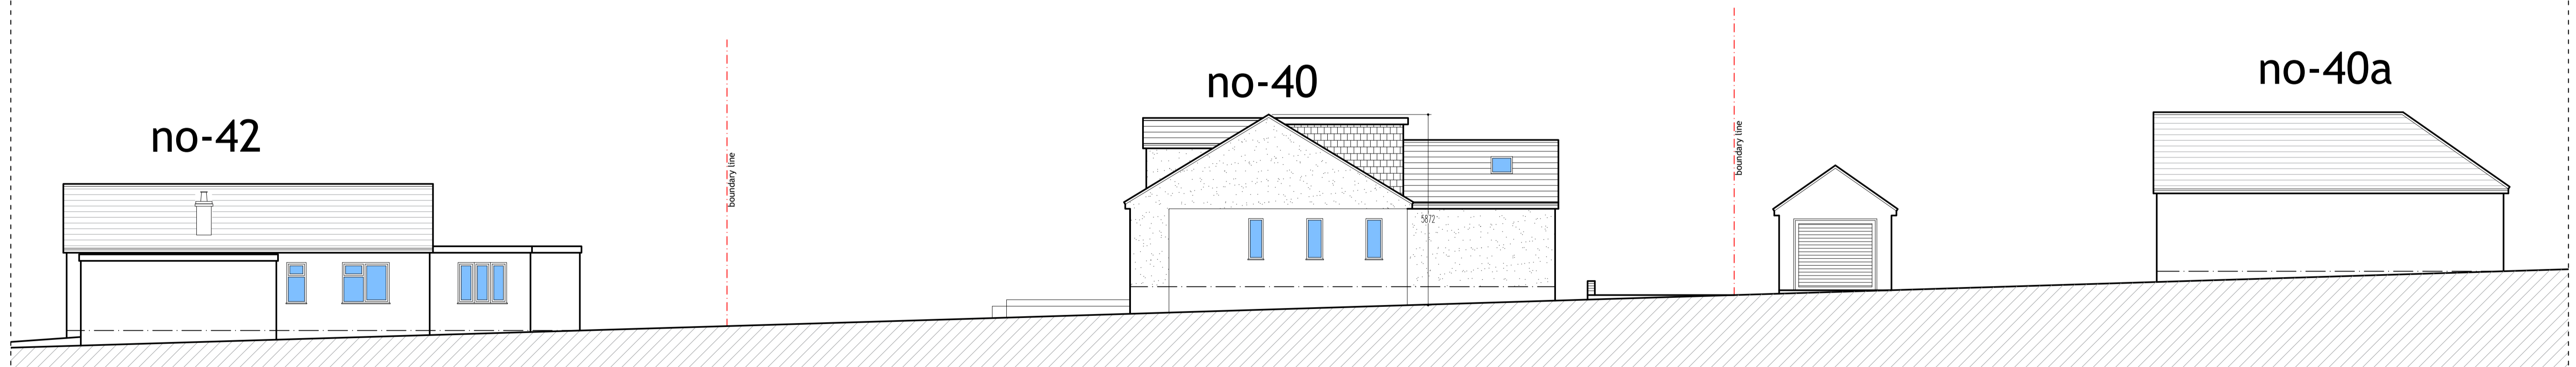

proposed street view

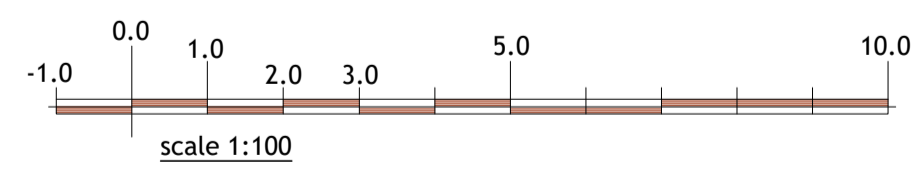

ADDRESS: 40 CATSBROOK RD, LUTON, LU3 2ET	
TITLE: STREET VIEW	
PROJECT: SINGLE STOREY REAR AND FRONT EXTENSION HIP TO GABLE ROOF ALTERATION WITH DORMERS	
DATE	DWG NO.
28/01/2024	01/01
DRAWN BY	SCALE
	1:200