




location plan
scale 1:1250

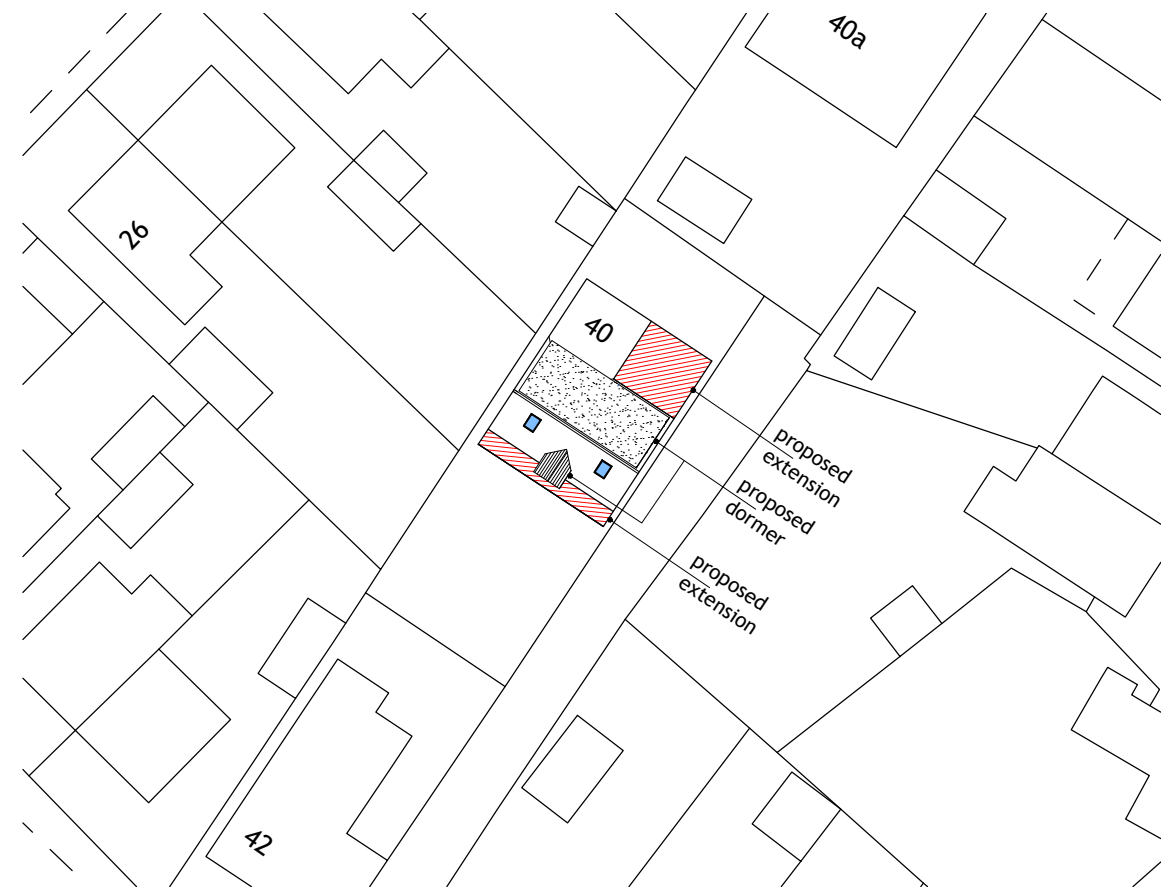

block plan
scale 1:500

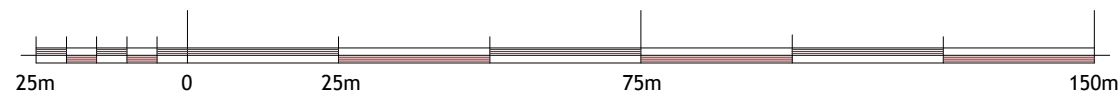

SCALE 1:1250

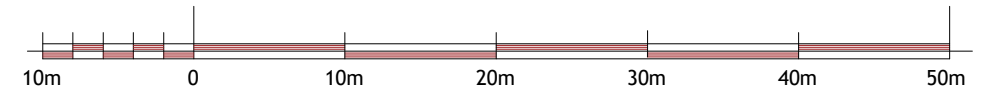

SCALE 1:500

pl4n & build ltd.



PH: 07816611144

shamshadali@hotmail.co.uk

ADDRESS: 40 CATSBROOK RD, LUTON, LU3 2ET

TITLE: LOCATION AND BLOCK PLAN

PROJECT: SINGLE STOREY REAR AND FRONT EXTENSION
HIP TO GABLE ROOF ALTERATION WITH DORMERS

DATE 30/10/2023

DWG NO. 07/07

DRAWN BY

SCALE

A3