

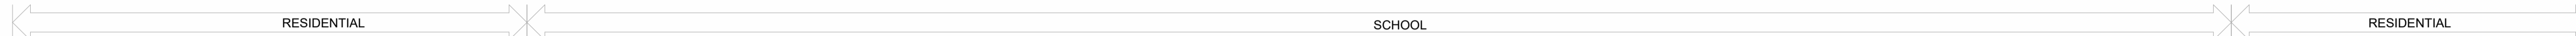


Disclaimer
 This drawing is not to be scaled. Use Figure dimensions only. All dimensions to be checked on site, report any discrepancies to Property & Construction- Luton Borough Council.
 All drawings to be read in conjunction with specifications and relevant consultant information where applicable.
 © Luton Borough Council
 © Crown copyright and database rights 2017 Ordnance Survey 100023935

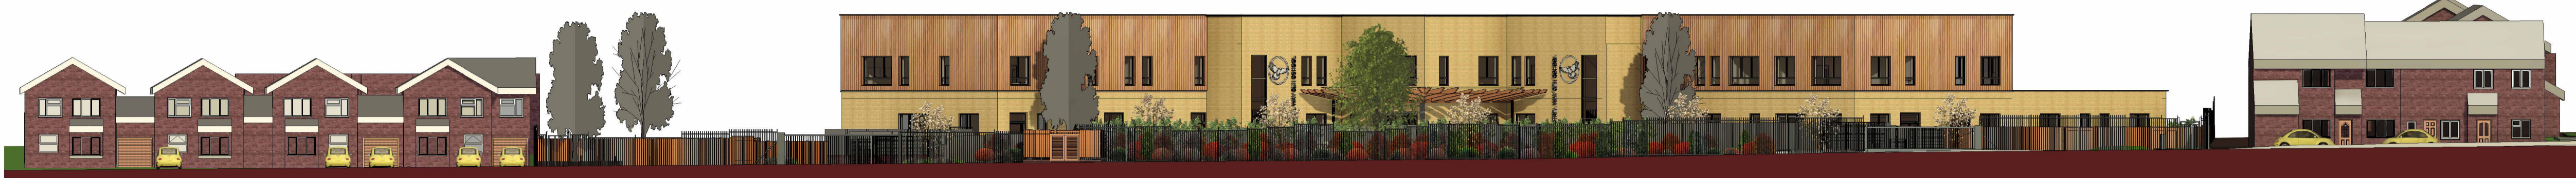

1 Street Scene Front Outline1

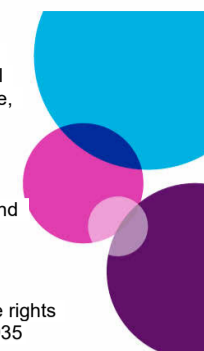


5 Street Scene Front Outline



2 Street Scene Rear Indicative



3 Street Scene Rear Outline

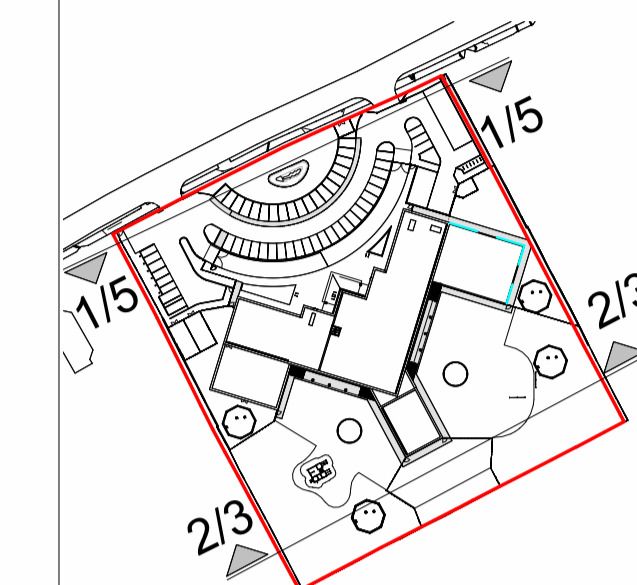

KEY

PO Issued for Planning Approval Ska 21/12/23

REV	DESCRIPTION	BY	DATE

DRAWING STATUS
 PLANNING

Luton

INCLUSIVE ECONOMY DEPARTMENT
 PROPERTY & INFRASTRUCTURE
 Town Hall, Upper George Street, Luton, LU1 2BQ
 Tel : 01582 546000 Fax : 01582 546674

DRAWING TITLE
 Proposed Site/Street
 Scene Sections

PROJECT NAME
 Kestrel Way SEN School

ADDRESS
 Kestrel Way
 Luton

CLIENT
 Luton Borough Council Education

SCALE DRAWN BY DATE
 1:225 @A1 Ska 21/12/23

SHEET NO. CHECKED BY DATE
 OF 0 JG 21/12/23

STAT REV
 E2225-DD-ZZ-XX-DR-A-ES-210 S8 P0