




ELEVATIONS OF PROPOSED BICYCLE SHELTER

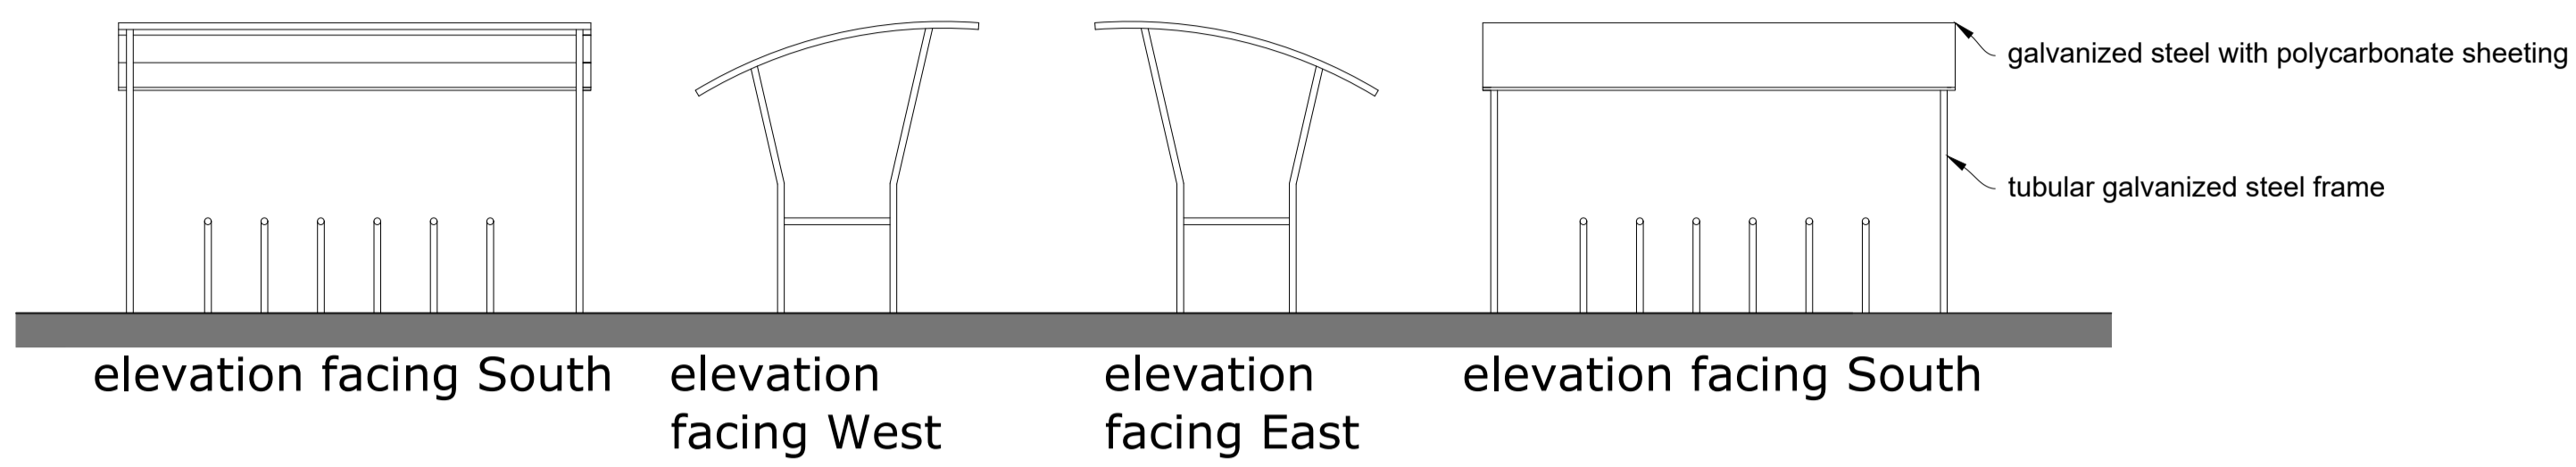



ELEVATION OF TYPICAL SECTION OF PROPOSED PERIMETER FENCE 2400mm high paladin fence and posts: RAL 6005

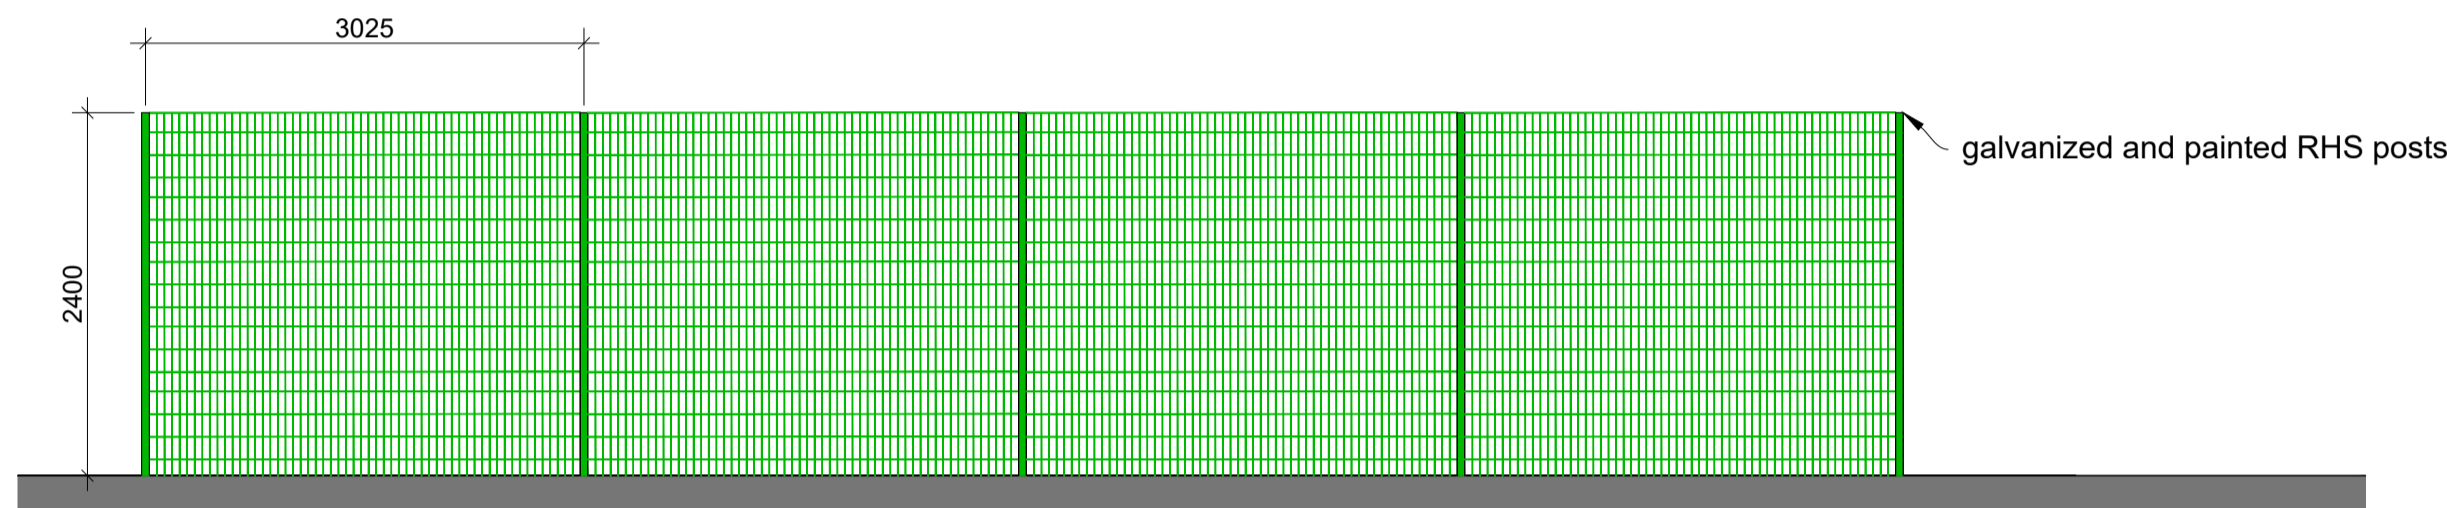

ELEVATION OF PROPOSED ENTRANCE GATES gate infill mesh the same as adjacent fencing

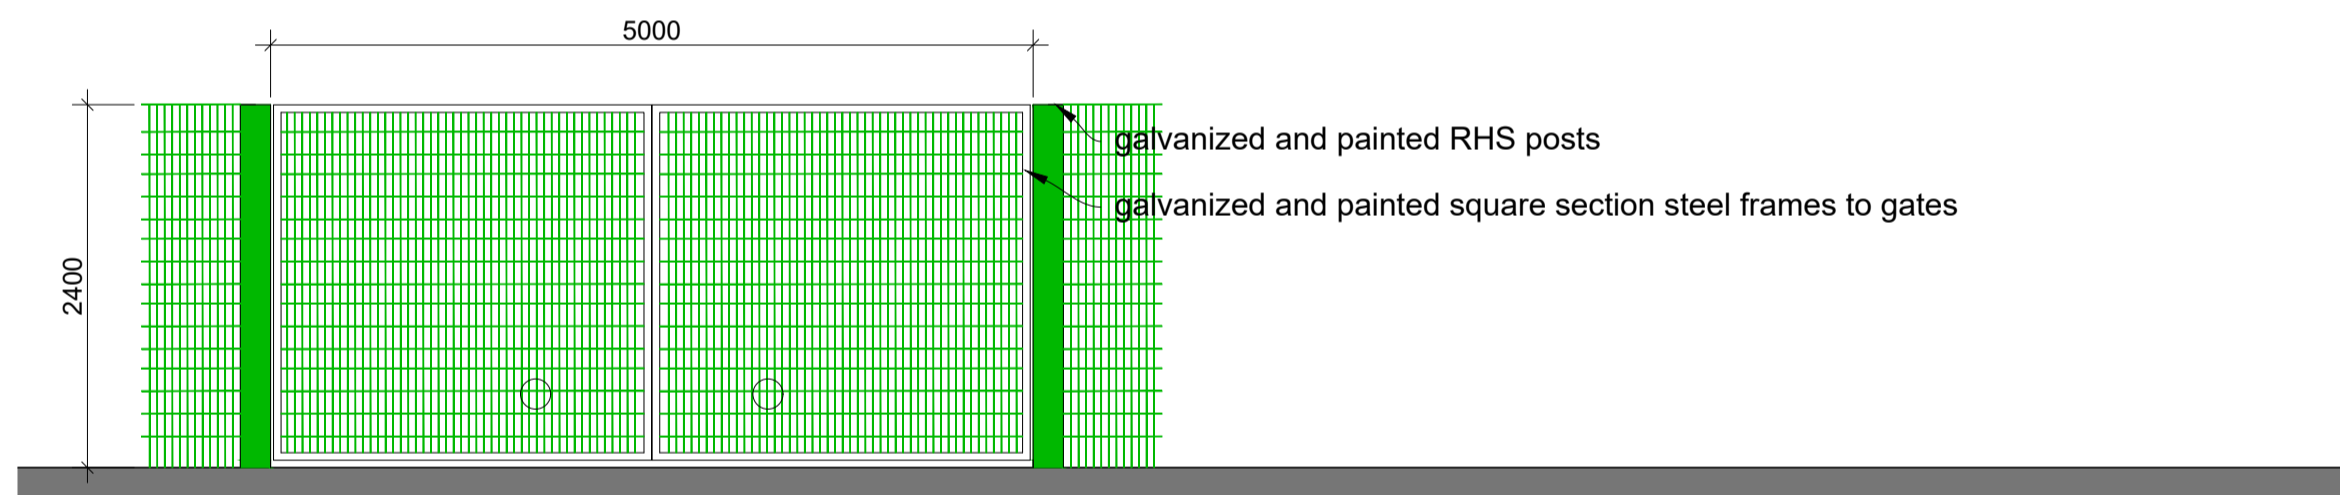

ELEVATION OF TYPICAL SECTION OF PROPOSED MUGA FENCE / NETTING posts and mesh: RAL 6005

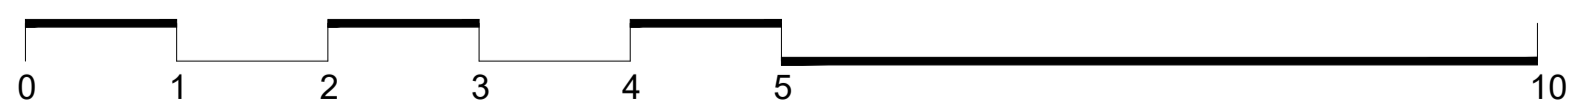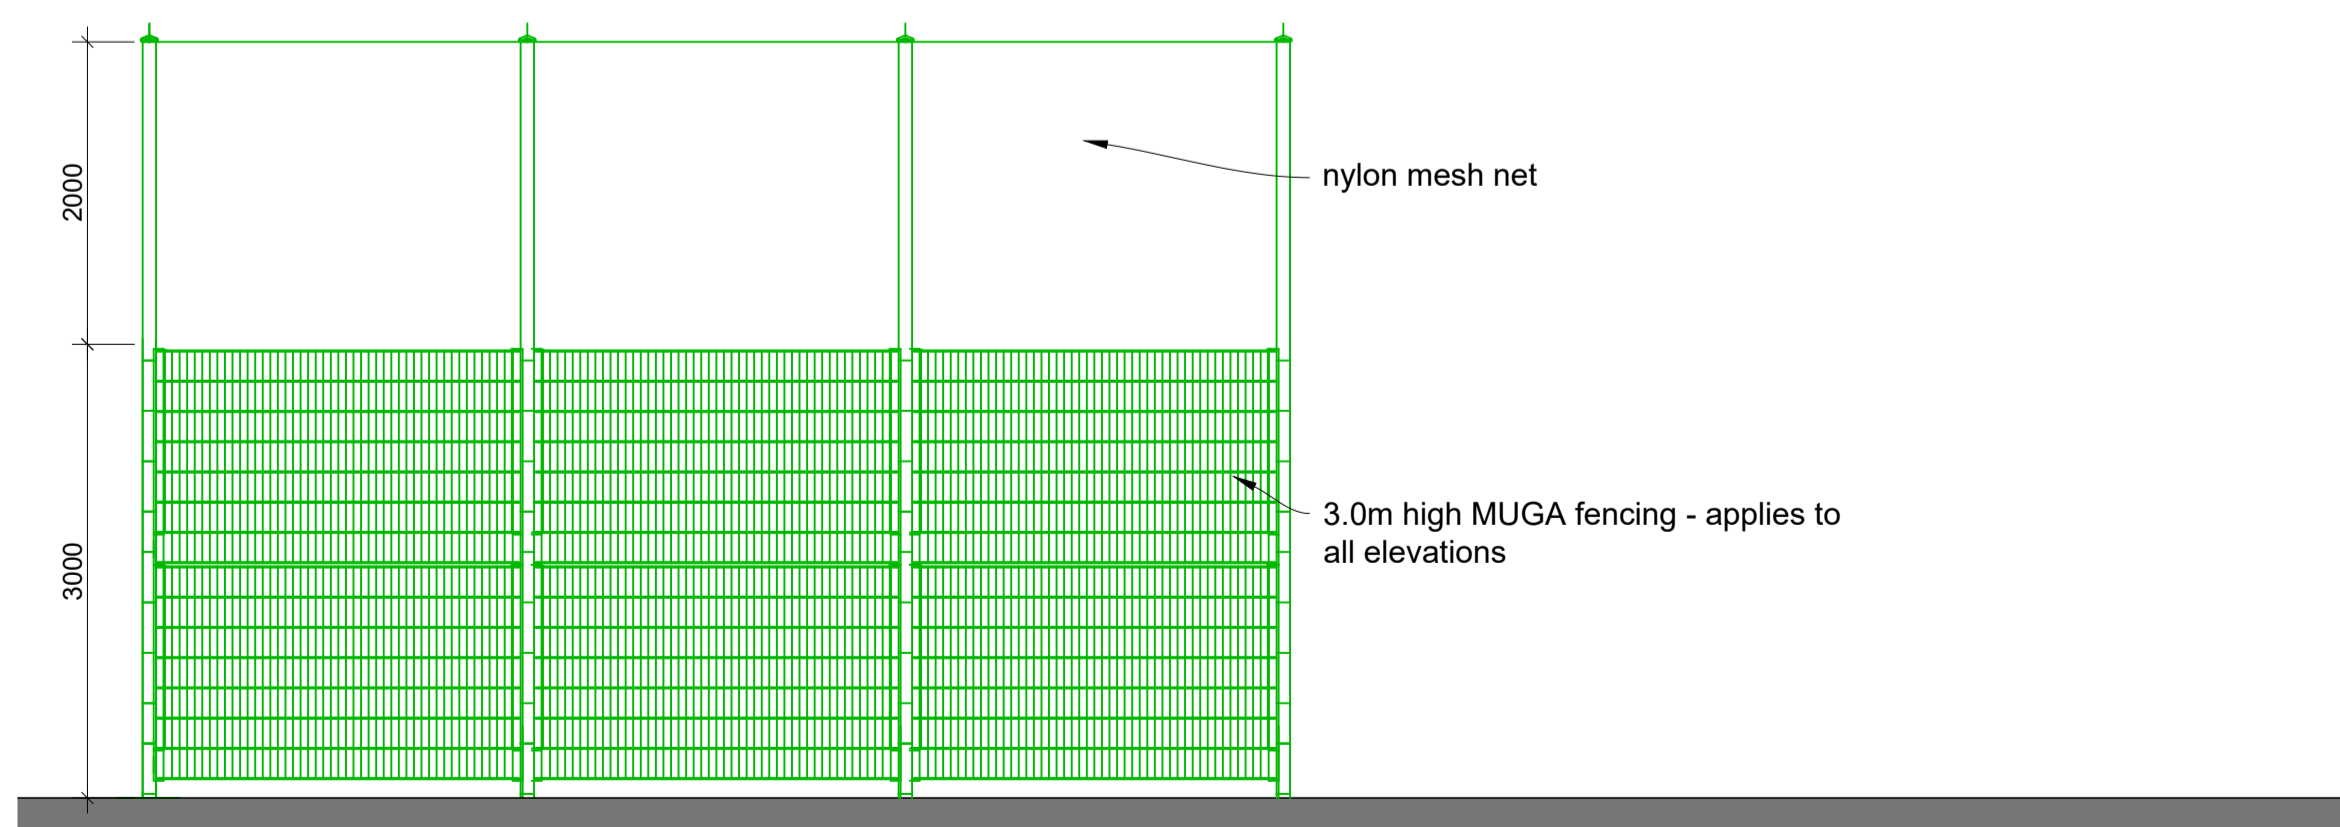

PLANNING APPLICATION

space
 architecture and design limited

The Studio
 Lake House
 Blackmoorfoot Road
 Huddersfield
 HD7 5TR
 t: 01484 841420
 f: 01484 847757
 e: md@spacearchitecture.net
 w: www.spacearchitecture.net

Client
 Outcomes First Group Ltd

Project
 Conversion of Benton House
 into a Specialist School
 Front Street, Benton, Newcastle
 NE7 7UJ

Drawing Title
 Proposed Elevations of Misc. Site Features