


Copyright © 2003 Space Architecture and Design Limited. All rights reserved. This drawing must not be reproduced without permission.
 Drawings are to be submitted unless otherwise specified.

Rev	Description	Date	By	Check
A	drawing status changed to PLANNING APPLICATION	23.01.24	MJD	mjd

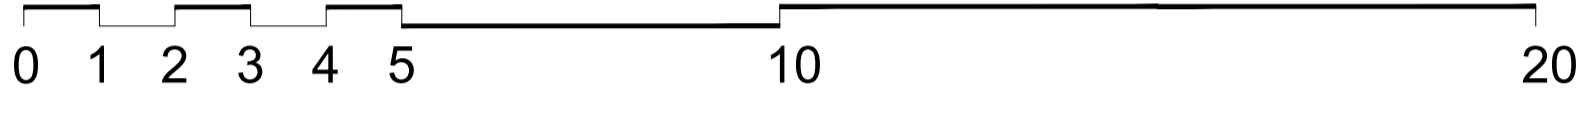


EXISTING ELEVATION FACING NORTH



EXISTING ELEVATION FACING SOUTH



EXISTING ELEVATION FACING EAST

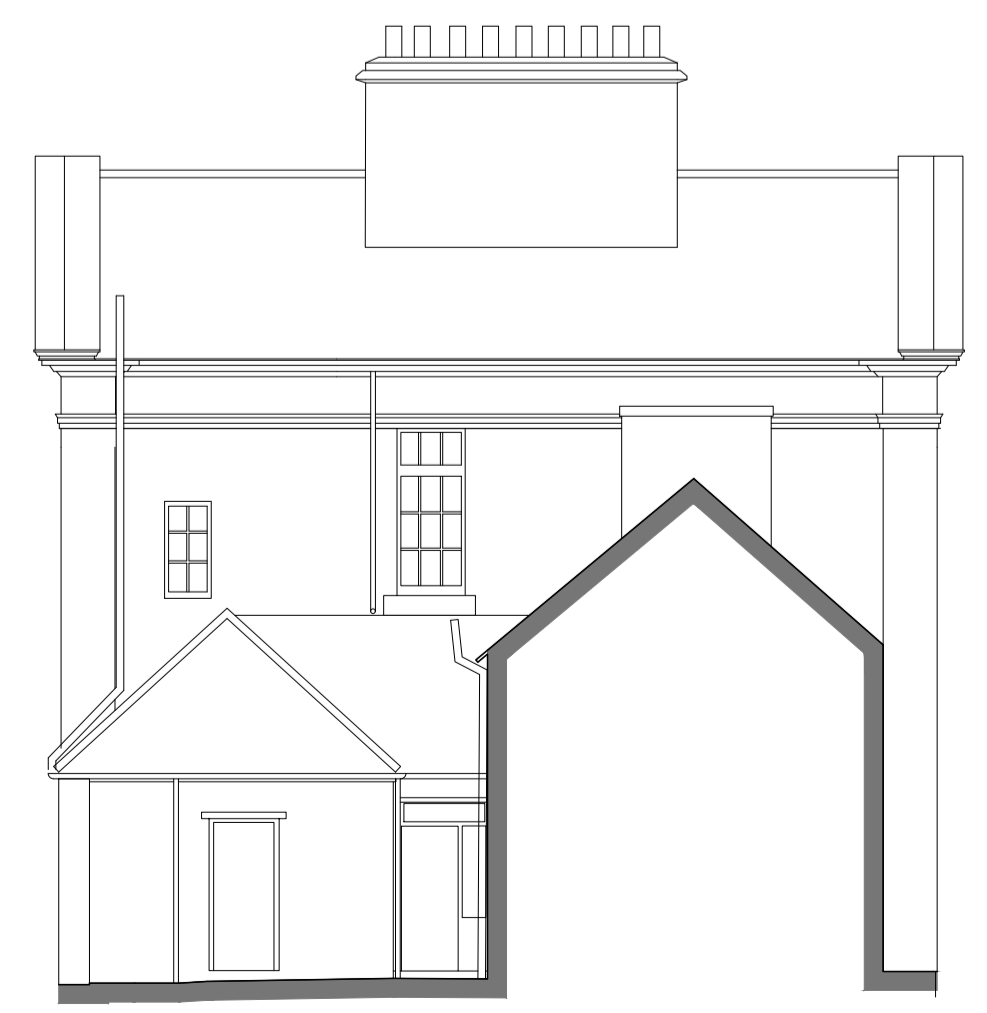

EXISTING ELEVATION FACING WEST

PLANNING APPLICATION

space
 architecture and design limited

The Studio
 Lake House
 Backmoorfoot Road
 Huddersfield
 HD7 5TR

t 01484 841620
 f 01484 847757
 e: md@spacearchitecture.net
 w: www.spacearchitecture.net

Client
 Outcomes First Group Ltd

Project
 Conversion of Benton House
 into a Specialist School
 Front Street, Benton, Newcastle
 NE7 7UJ

Drawing Title
 Existing Elevations

Scale	Sheet	Date	Drawn	Checked	Drawing Number	Revision
1:100	1/200	01.08.23	MJD	mjd	23.017(2)-2003	A