


**Copyright © 2024. All rights reserved. This drawing must not be reproduced without permission.**

Rev	Description	Date	By	Check
A	drawing status changed to PLANNING APPLICATION	23.01.24	MJD	mjd
B	minor amends	24.01.24	MJD	mjd



PROPOSED ELEVATION FACING NORTH

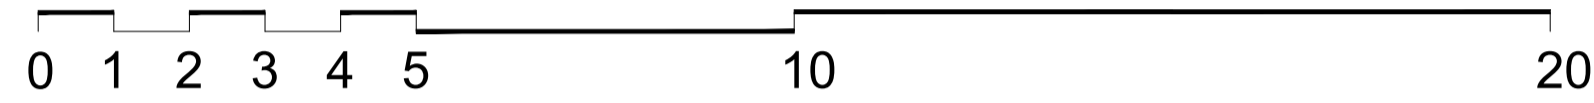

PROPOSED ELEVATION FACING SOUTH

non original door and ramp removed  
new window to match existing, adjacent added  
new stonework infill and sill to match existing  
frame profiles, painting and details of window to match  
existing retained windows to either side

original entrance and  
door re-instated  
door to be painted hardwood in a painted hardwood frame  
paneled and fielded as shown with polished brass knocker and letter box

new entrance doors  
to replace existing



PROPOSED ELEVATION FACING EAST



PROPOSED ELEVATION FACING WEST

PLANNING APPLICATION

**space**  
architecture and design limited

The Studio  
Lake House  
Blackmoorfoot Road  
Huddersfield  
HD7 5TR  
t: 01484 841420  
f: 01484 847757  
e: md@spacearchitecture.net  
w: www.spacearchitecture.net

Client  
Outcomes First Group Ltd

Project  
Conversion of Benton House  
into a Specialist School  
Front Street, Benton, Newcastle  
NE7 7UJ

Drawing Title  
Proposed Elevations

Scale	Rev	Date	Drawn	Checked	Drawing Number	Revision
1:100	1/200	01.08.23	MJD	mjd	23.017(2)-2004	8