




Ex Existing elevation plan 1:100@A3

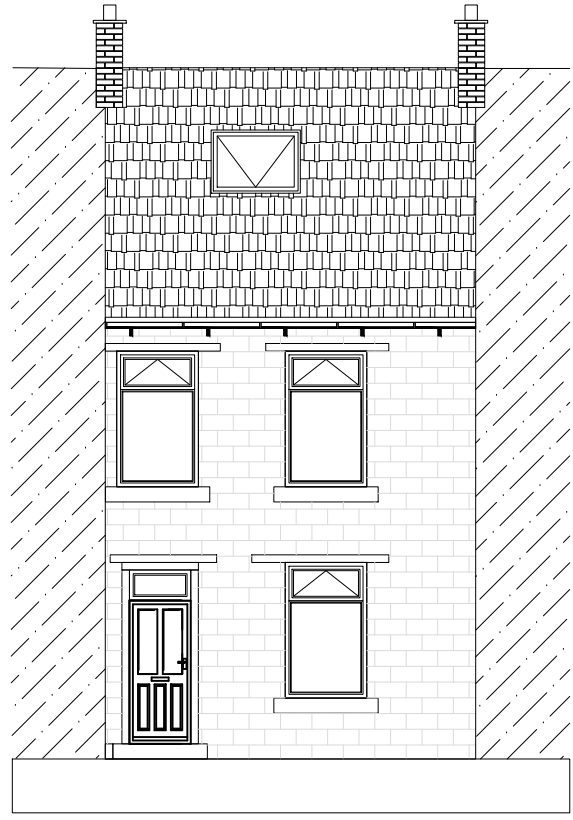

Front (West) elevation

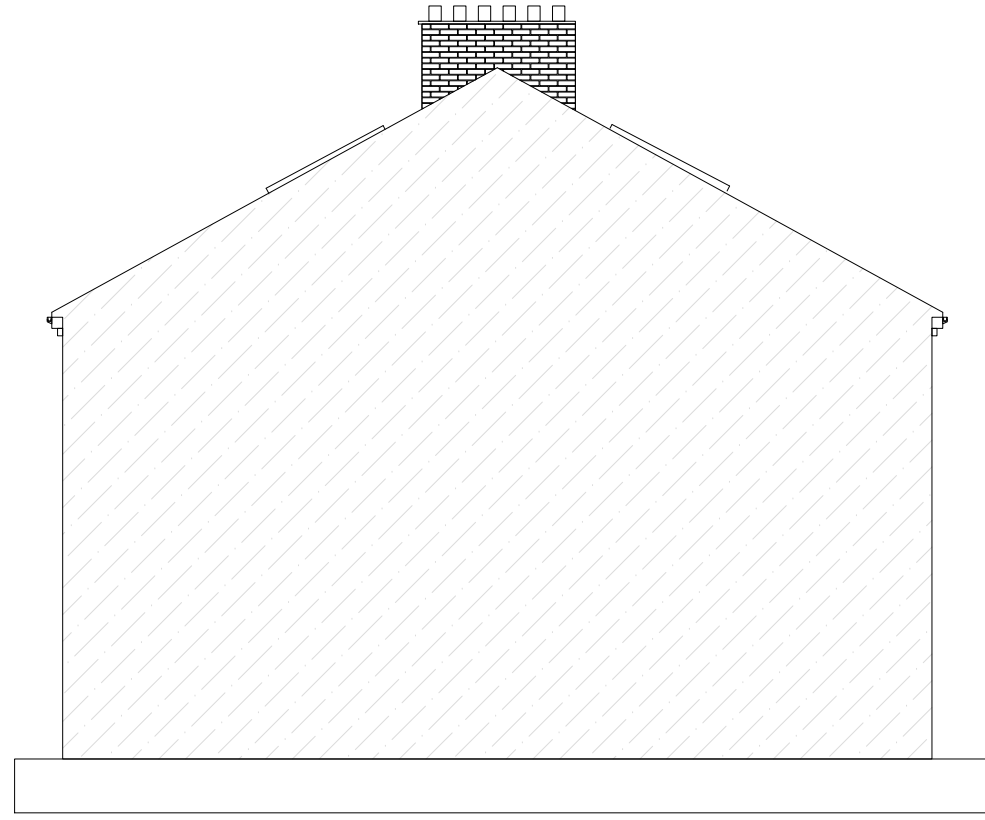

Side (North) elevation (Party Wall)

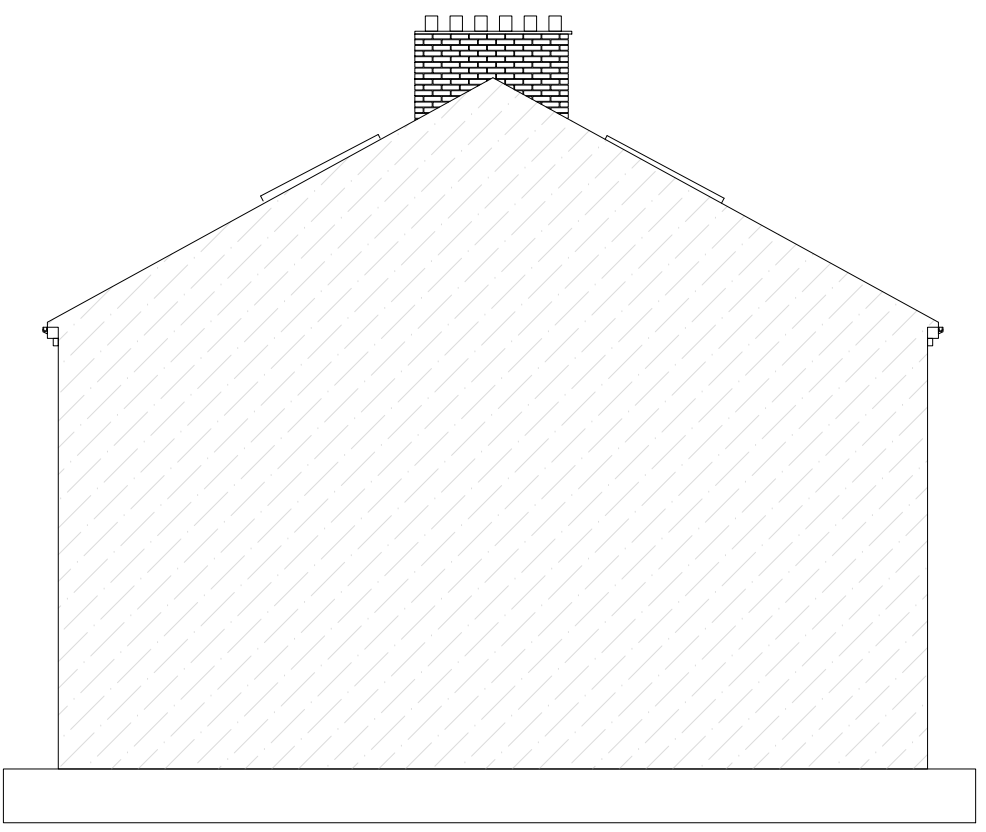

Side (South) elevation (Party Wall)



Rear (East) elevation



Notice: for building regulation submission only, not for ordering materials. Principal Contractors is responsible for taking measurements on site, prepare construction drawings and safety erecting the proposed structural works.

Revisions	Date	Approved
Concept AA	09/12/2021	Approved.

Notes:
THIS DRAWING IS TO BE CHECKED & VERIFIED BY THE CONTRACTOR PRIOR TO WORK COMMENCING ON SITE & ANY DISCREPANCY OR QUERY SHALL BE IMMEDIATELY REPORTED & RESOLVED BEFORE PROCEEDING WITH CONSTRUCTION.

DRAWING DESCRIPTION: Existing Elevation plan


SITE: 5 Vale Terrace,
Rossendale,
BB4 9JQ

CLIENT: Mr Marek Prochowski

DATE: 15/01/2024 **DWG NO:** SVT_ExtE1_01_24

SCALE: 1:100 (as noted @A3) **DRAW:** TZ

This design remains copyright to Tomasz Zadrozny. Changes should be queried with the designer. Please check you are working off the most recent version of the plan. It is the responsibility of the crew members to ensure they are installing this rig to the appropriate safety standards. The designer is not responsible for this rig being installed incorrectly or unsafely. It is strongly recommended to verify all measurements on site. This drawing has been produced for Planning purposes only and should not be used for any other purpose. This drawing may be subject to amendments whilst seeking approvals from Local Authority. Work undertaken prior to consent is done so at client risk. Any surveyed information incorporated within this drawing cannot be guaranteed as accurate unless confirmed by fixed dimension check.



WWW.TOMPLAN.CO.UK
ARCHITECT DRAWING SERVICE