


Notated dimensions and/or levels to be used only. All dimensions and/or levels must be site checked by the contractor prior to commencing construction work. Any discrepancies must be reported to the Architect. No assumptions to be made regarding this drawing.

IMPORTANT : DO NOT SCALE FROM THIS DRAWING

© This drawing is the copyright of Munro Architects and must not be copied or reproduced without prior permission from same.

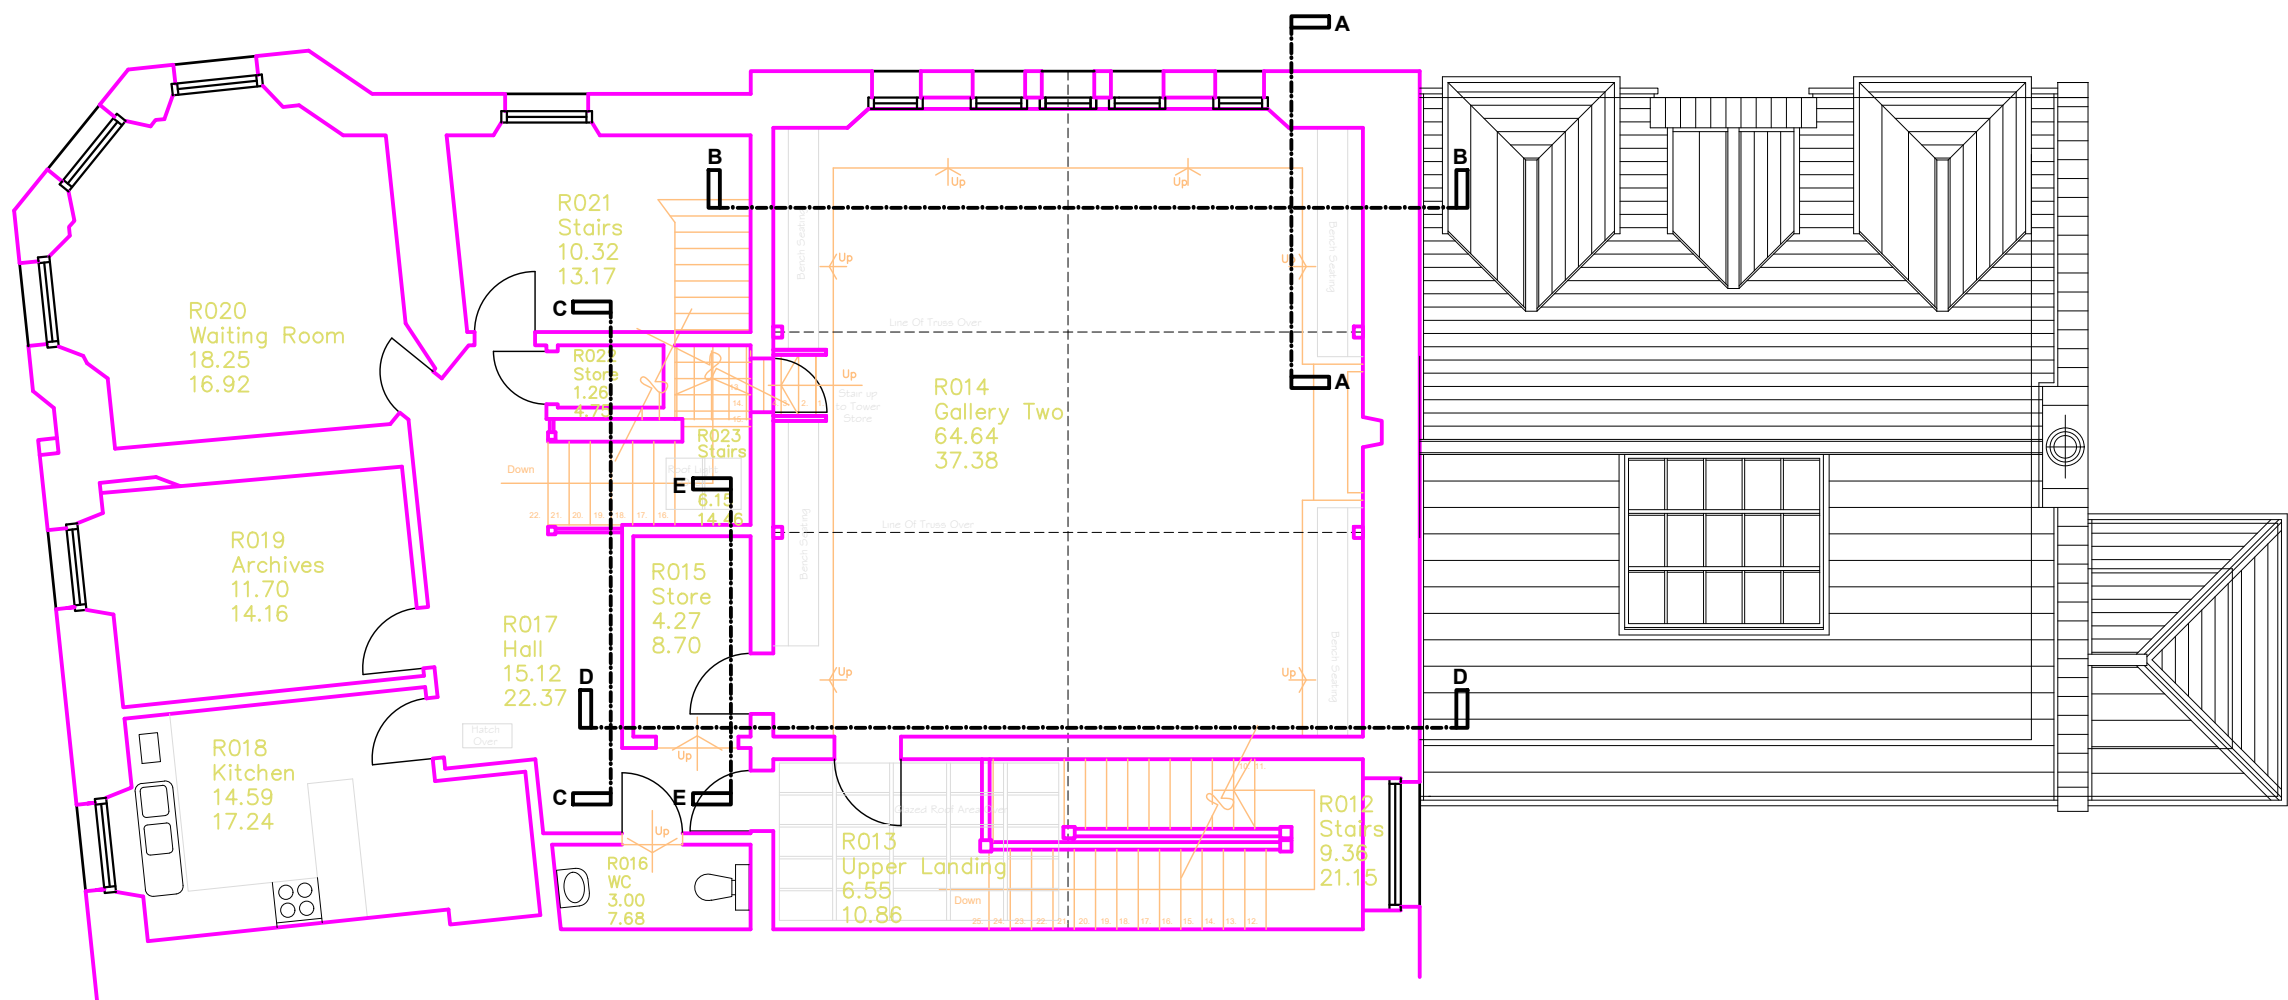

01 First Floor Section - As Existing
L(01)02 1:100

B	19.01.24	Additional section lines noted.	IB	-
A	21.11.23	Amended to note survey data.	IB	-
rev.	date	details	drawn	checked

CONSENT				
project no.	drawing no.	revision		
23.40	L(01)02	B		
project / client:				
Lift Installation				
South Ayrshire Council				
McKechnie Institute				
40A Dalrymple Street, Girvan, KA26 9AE				
drawing:		scale:		
First Floor Section		1:100 @ A3		
As Existing		drawn by:	date:	
		IB	31.10.23	
		checked by:	date:	
		-	-	

munro
ARCHITECTS

Munro Architects Ltd
23 Portland Road
Kilmarnock
KA1 2BT
tel : 01563 524040
e-mail: info@munro-architects.co.uk