


Noted dimensions and/or levels to be used only. All dimensions and/or levels must be site checked by the contractor prior to commencing construction work. Any discrepancies must be reported to the Architect. No assumptions to be made regarding this drawing.

IMPORTANT : DO NOT SCALE FROM THIS DRAWING

© This drawing is the copyright of Munro Architects and must not be copied or reproduced without prior permission from same.

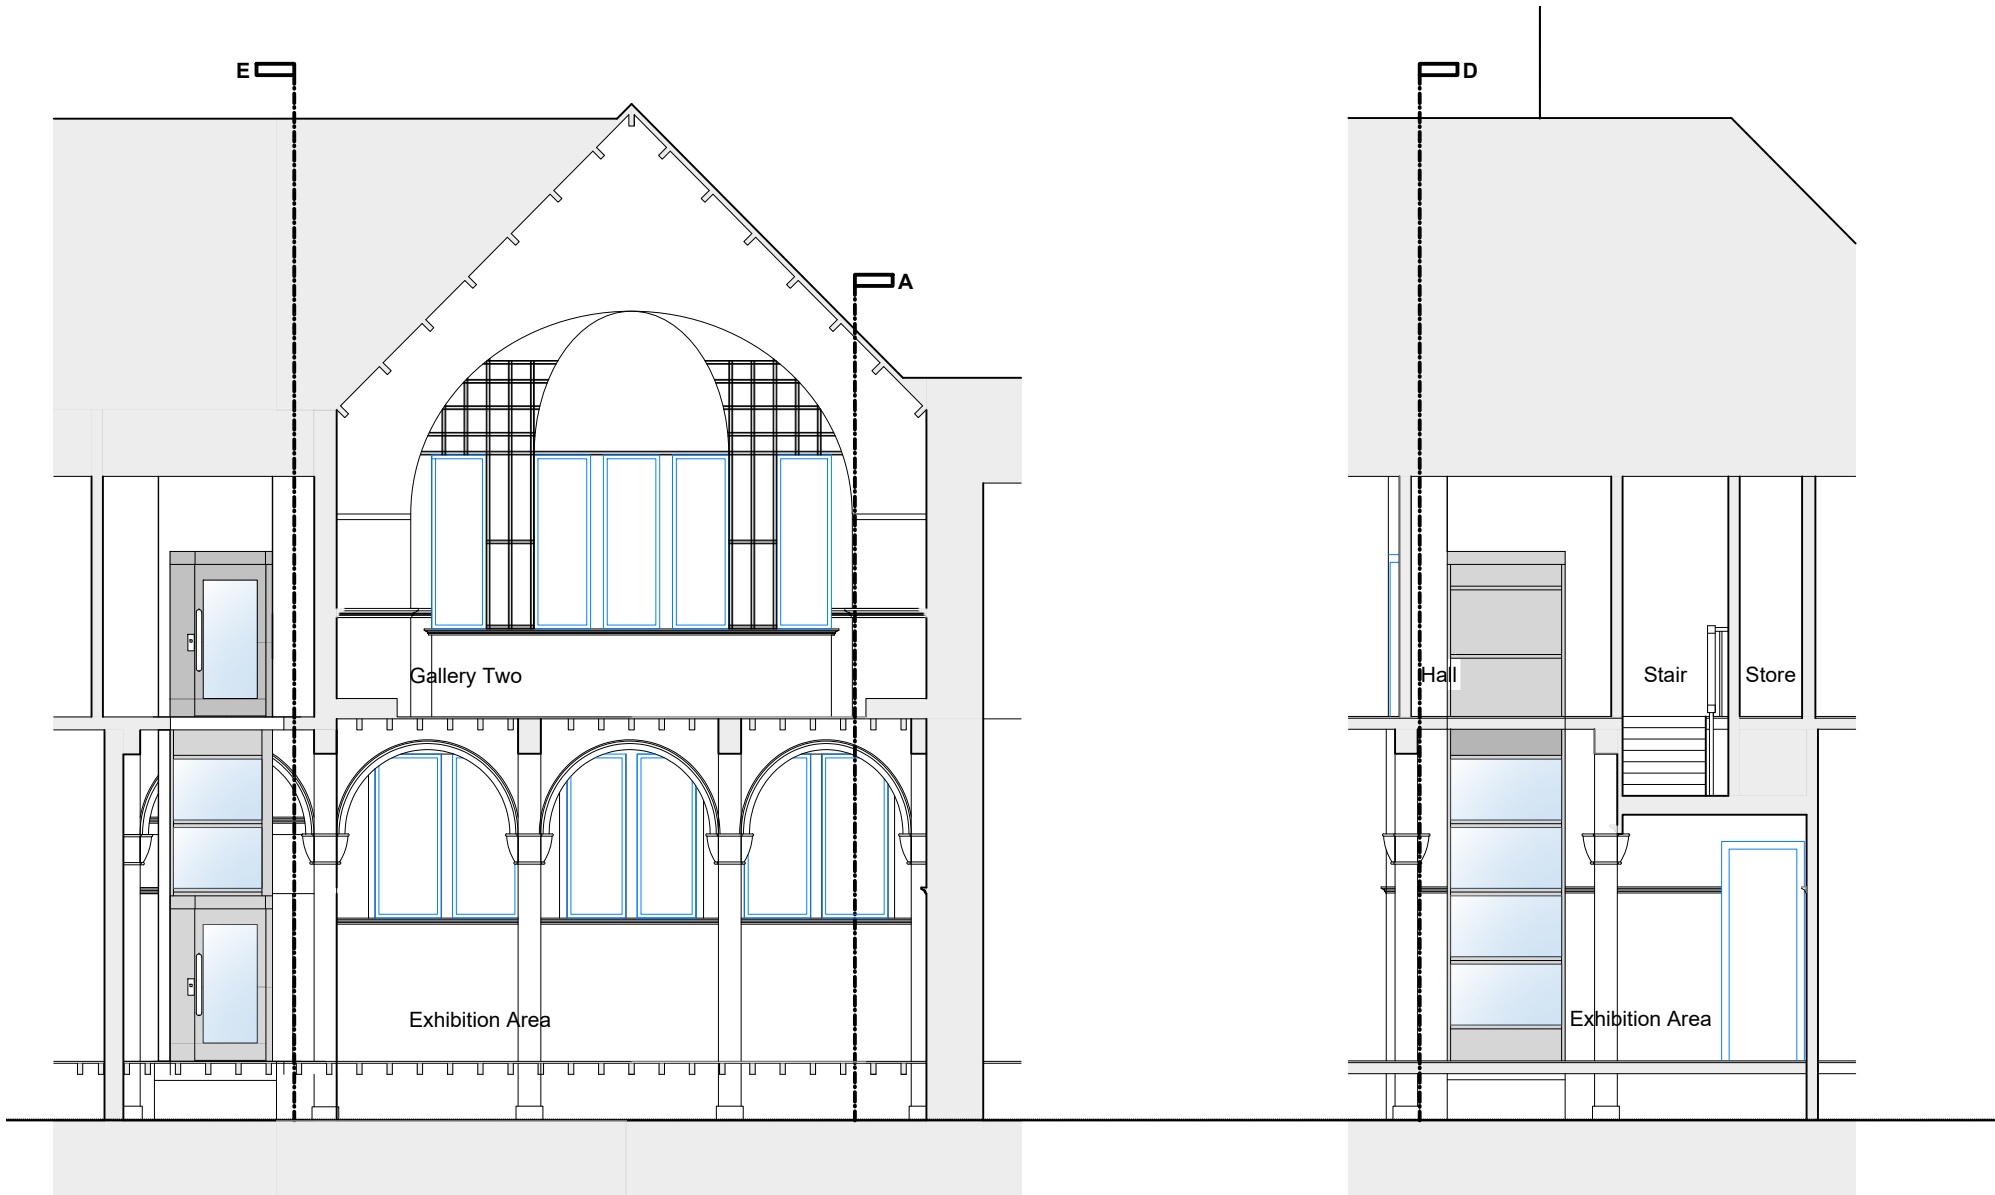

01 Section D-D - As Proposed
L(20)06 1:100

01 Section E-E - As Proposed
L(20)06 1:100

rev.	date	details	drawn	checked

issued for: **CONSENT**

project no.	drawing no.	revision
23.40	L(20)06	-

project / client:
Lift Installation
South Ayrshire Council
McKechnie Institute
40A Dalrymple Street, Girvan, KA26 9AE

drawing:	scale:
Sections D-D E-E As Proposed	1:100 @ A3
drawn by:	date:
IB	25.01.24
checked by:	date:
-	-

munro
ARCHITECTS

Munro Architects Ltd
23 Portland Road
Kilmarnock
KA1 2BT
tel : 01563 524040
e-mail: info@munro-architects.co.uk