


Notated dimensions and/or levels to be used only. All dimensions and/or levels must be site checked by the contractor prior to commencing construction work. Any discrepancies must be reported to the Architect. No assumptions to be made regarding this drawing.

IMPORTANT : DO NOT SCALE FROM THIS DRAWING

© This drawing is the copyright of Munro Architects and must not be copied or reproduced without prior permission from same.

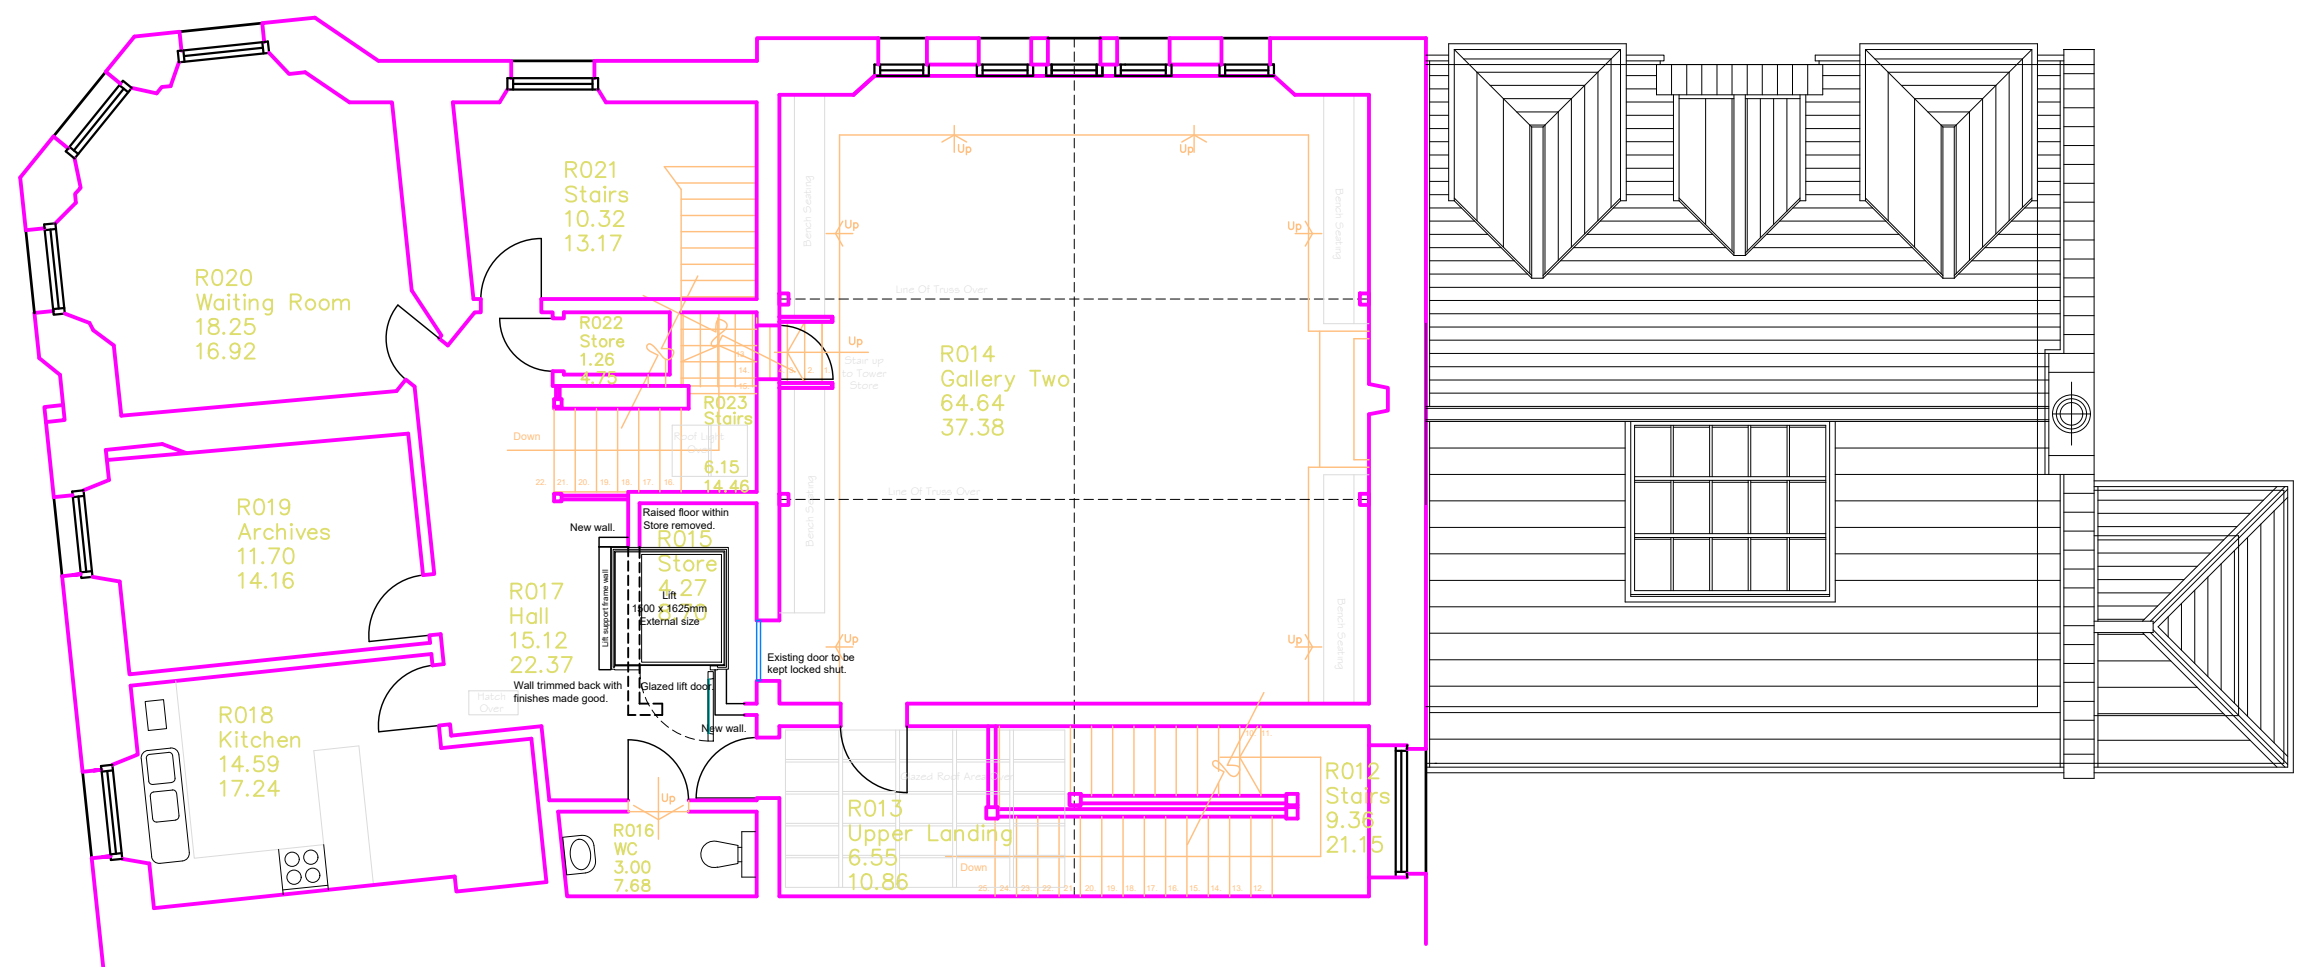

D	25.01.24	Lift type A5000 shown with supporting wall.	IB	-
C	18.01.24	Option A location amended to centre on ground floor bay. Store R015 walls altered.	IB	-
Access to Office R003 revised				
B	12.01.24	Proposed Option A location amended.	IB	-
A	12.01.24	Amended options for proposed lift location.	IB	-
rev.	date	details	drawn	checked

CONSENT

project no.	drawing no.	revision
23.40	L(20)02	D

project / client:
 Lift Installation
 South Ayrshire Council
 McKechnie Institute
 40A Dalrymple Street, Girvan, KA26 9AE

drawing:	scale:
First Floor Section As Proposed	1:100 @ A3
drawn by:	date:
IB	06.12.23
checked by:	date:
-	-

01 First Floor Section - As Proposed
 L(20)02 1:100