



Notated dimensions and/or levels to be used only. All dimensions and/or levels must be site checked by the contractor prior to commencing construction work. Any discrepancies must be reported to the Architect. No assumptions to be made regarding this drawing.

IMPORTANT : DO NOT SCALE FROM THIS DRAWING


© This drawing is the copyright of Munro Architects and must not be copied or reproduced without prior permission from same.

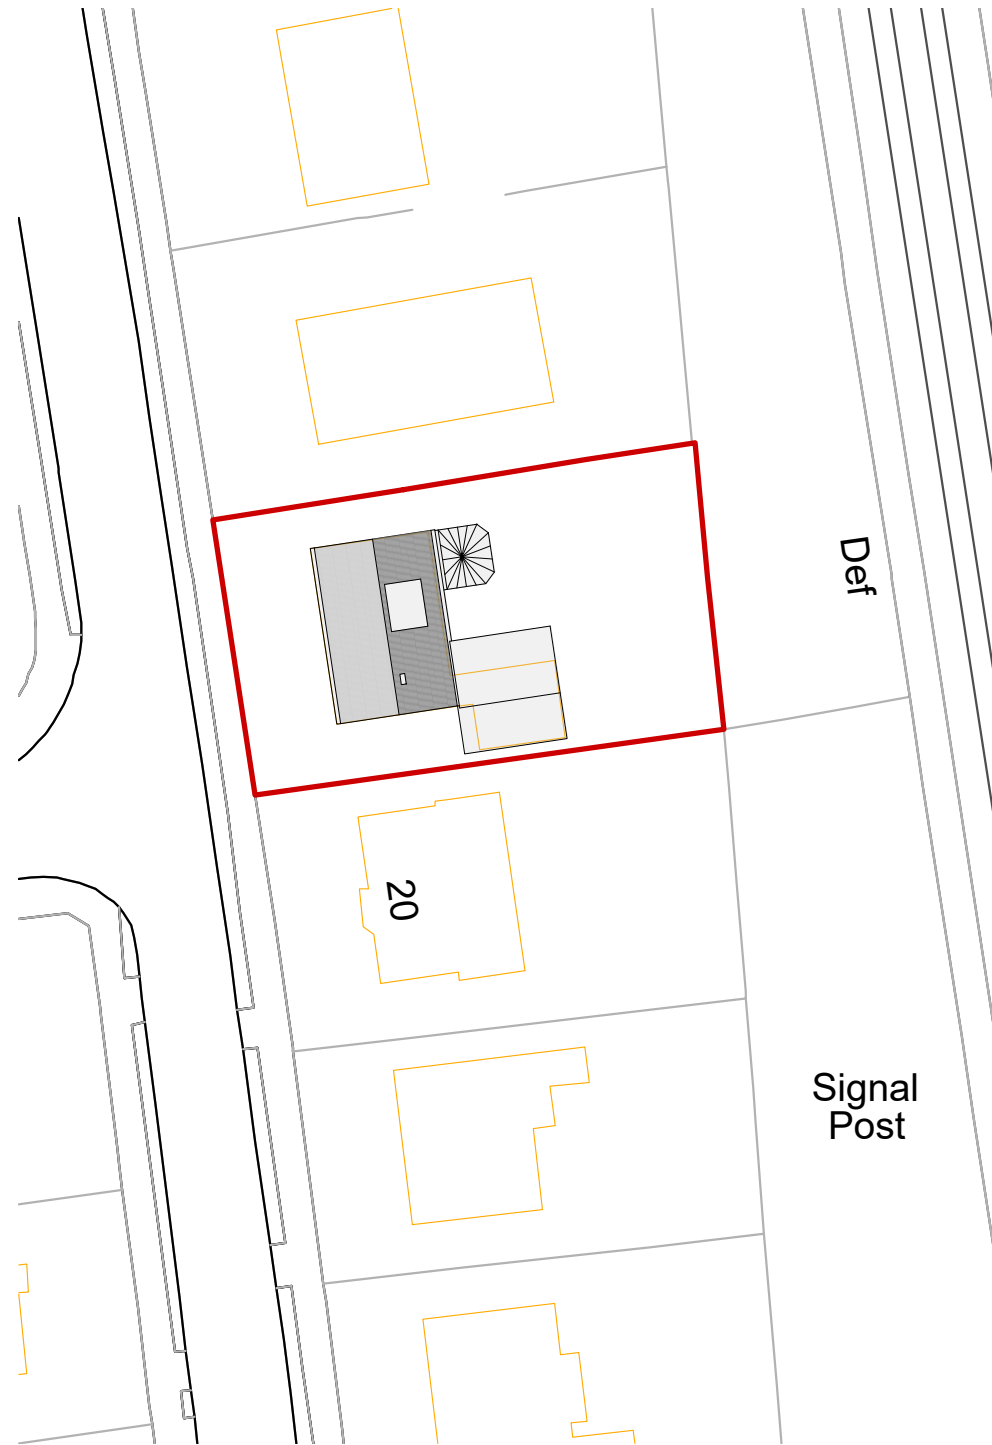

01 Block Plan - As existing
1:500
(--01)

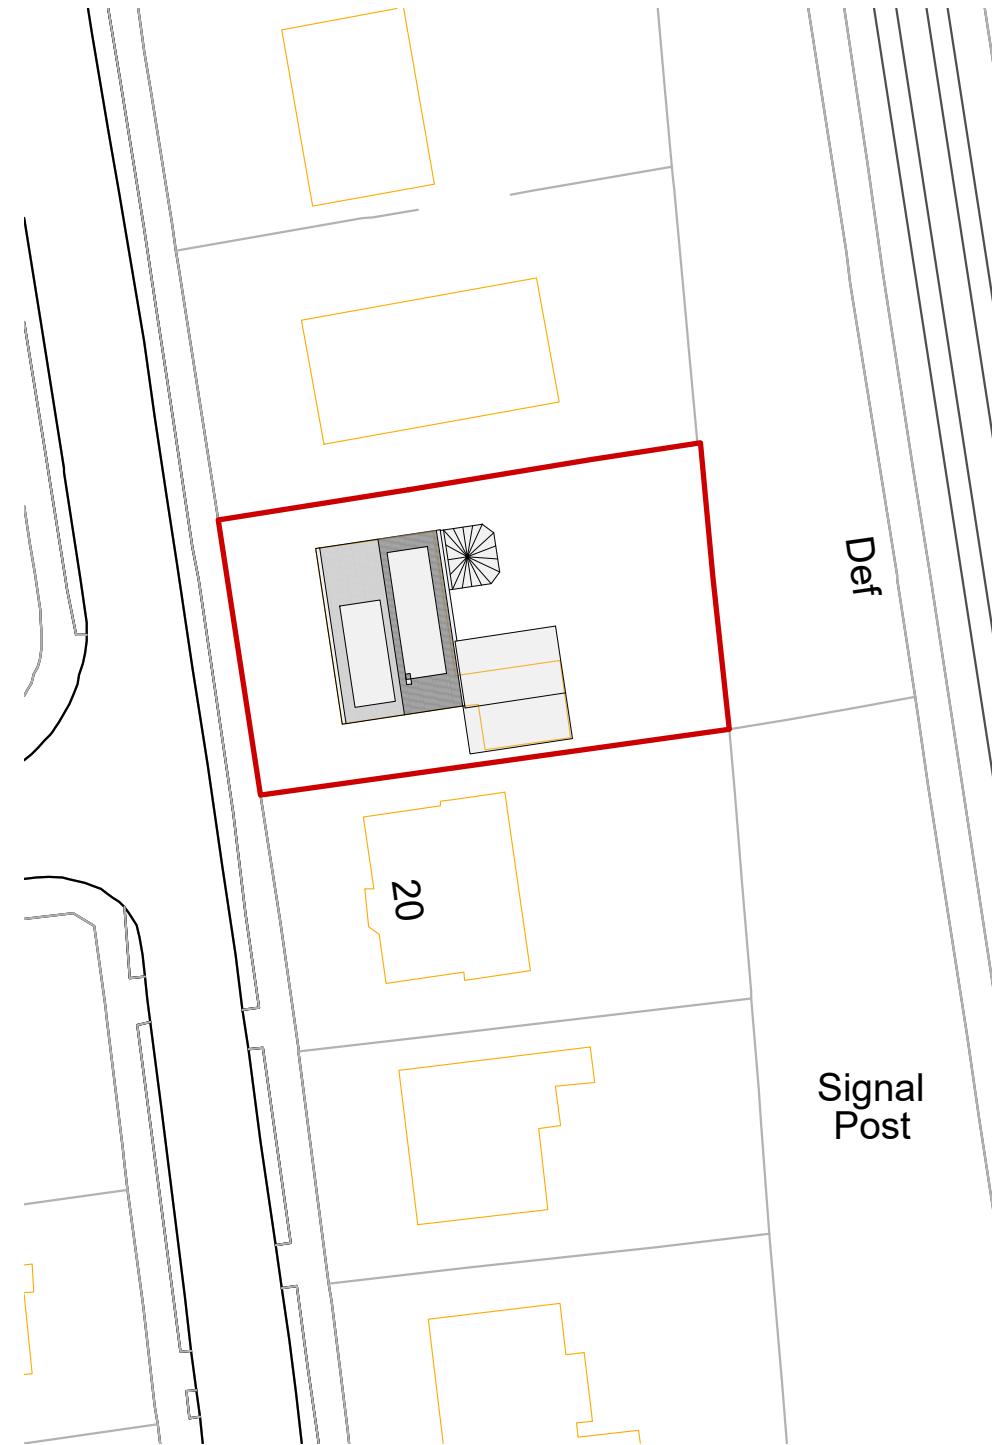

02 Block Plan - As proposed
1:500
(--01)

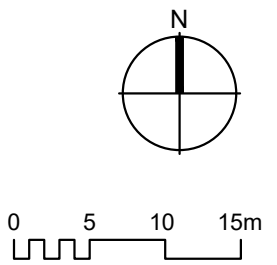

| rev. | date | details | drawn | checked |
|-------------|------|---------|-------|---------|
| issued for: | | | | |

CONSENTS

| project no. | drawing no. | revision |
|-------------|-------------|----------|
| 23.25 | L(--01) | - |

project / client:
Susan Hughes
22 Gailes Road
Troon, KA10 6TA

| drawing: | scale: |
|---------------------------|----------|
| Block Plan | 1:500@A3 |
| As existing & As proposed | |
| drawn by: | date: |
| PE | 29.09.23 |
| checked by: | date: |
| - | - |

munro
ARCHITECTS

Munro Architects Ltd
23 Portland Road
Kilmarnock
KA1 2BT
tel : 01563 524040
e-mail: info@munro-architects.co.uk

