



This drawing and the design and building work depicted on the drawing are the property of the design team and may not be used, copied or amended without written permission.


date	revision	by	no.

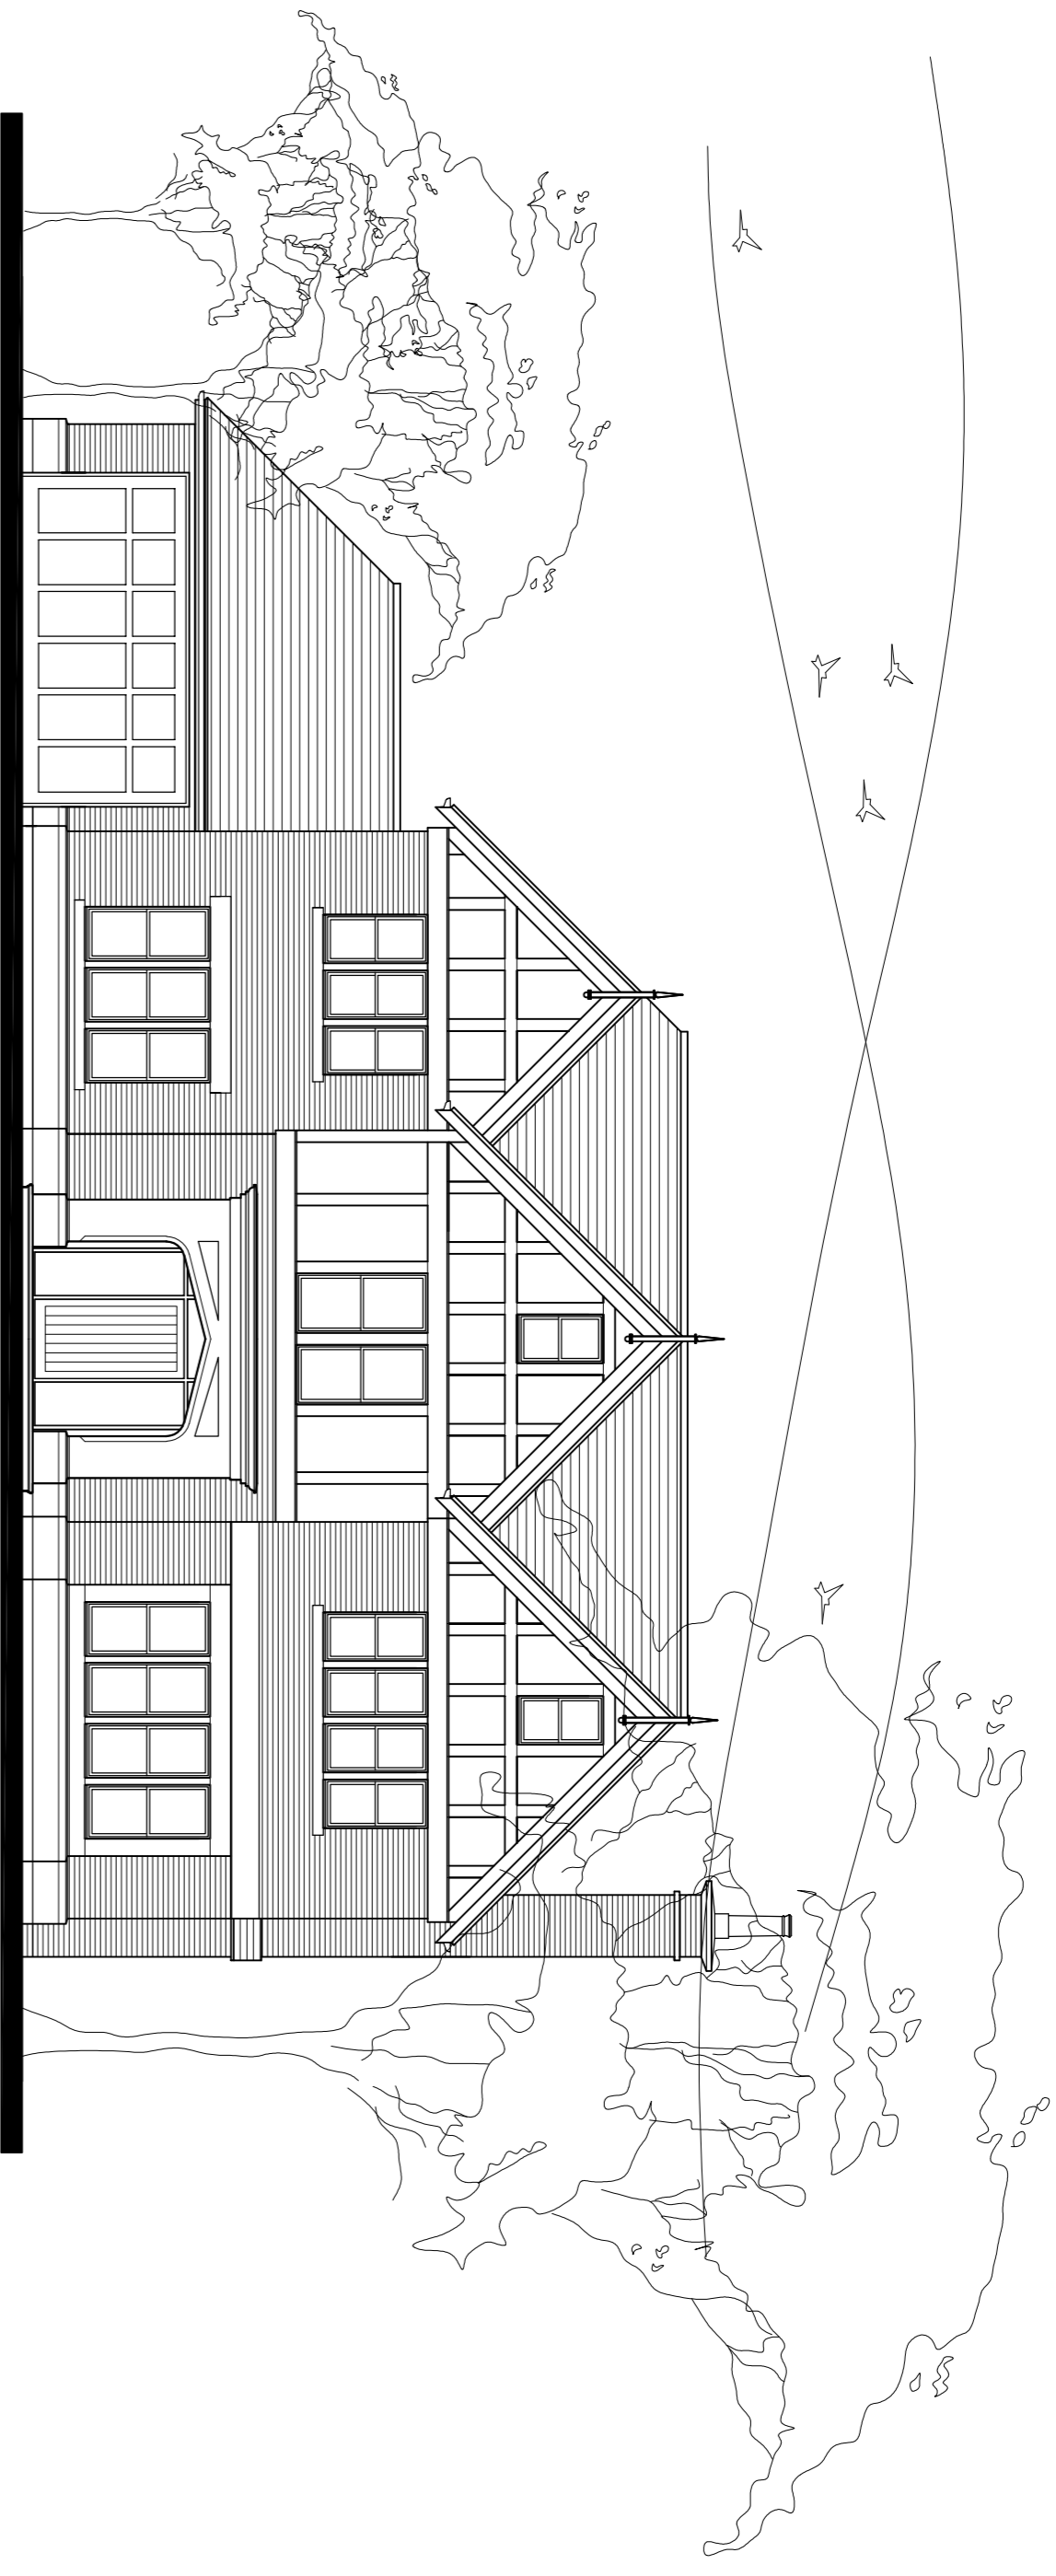

FRONT ELEVATION (NORTH EAST FACING)

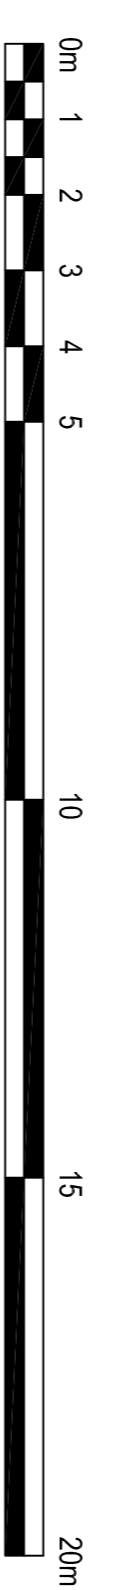

Scale

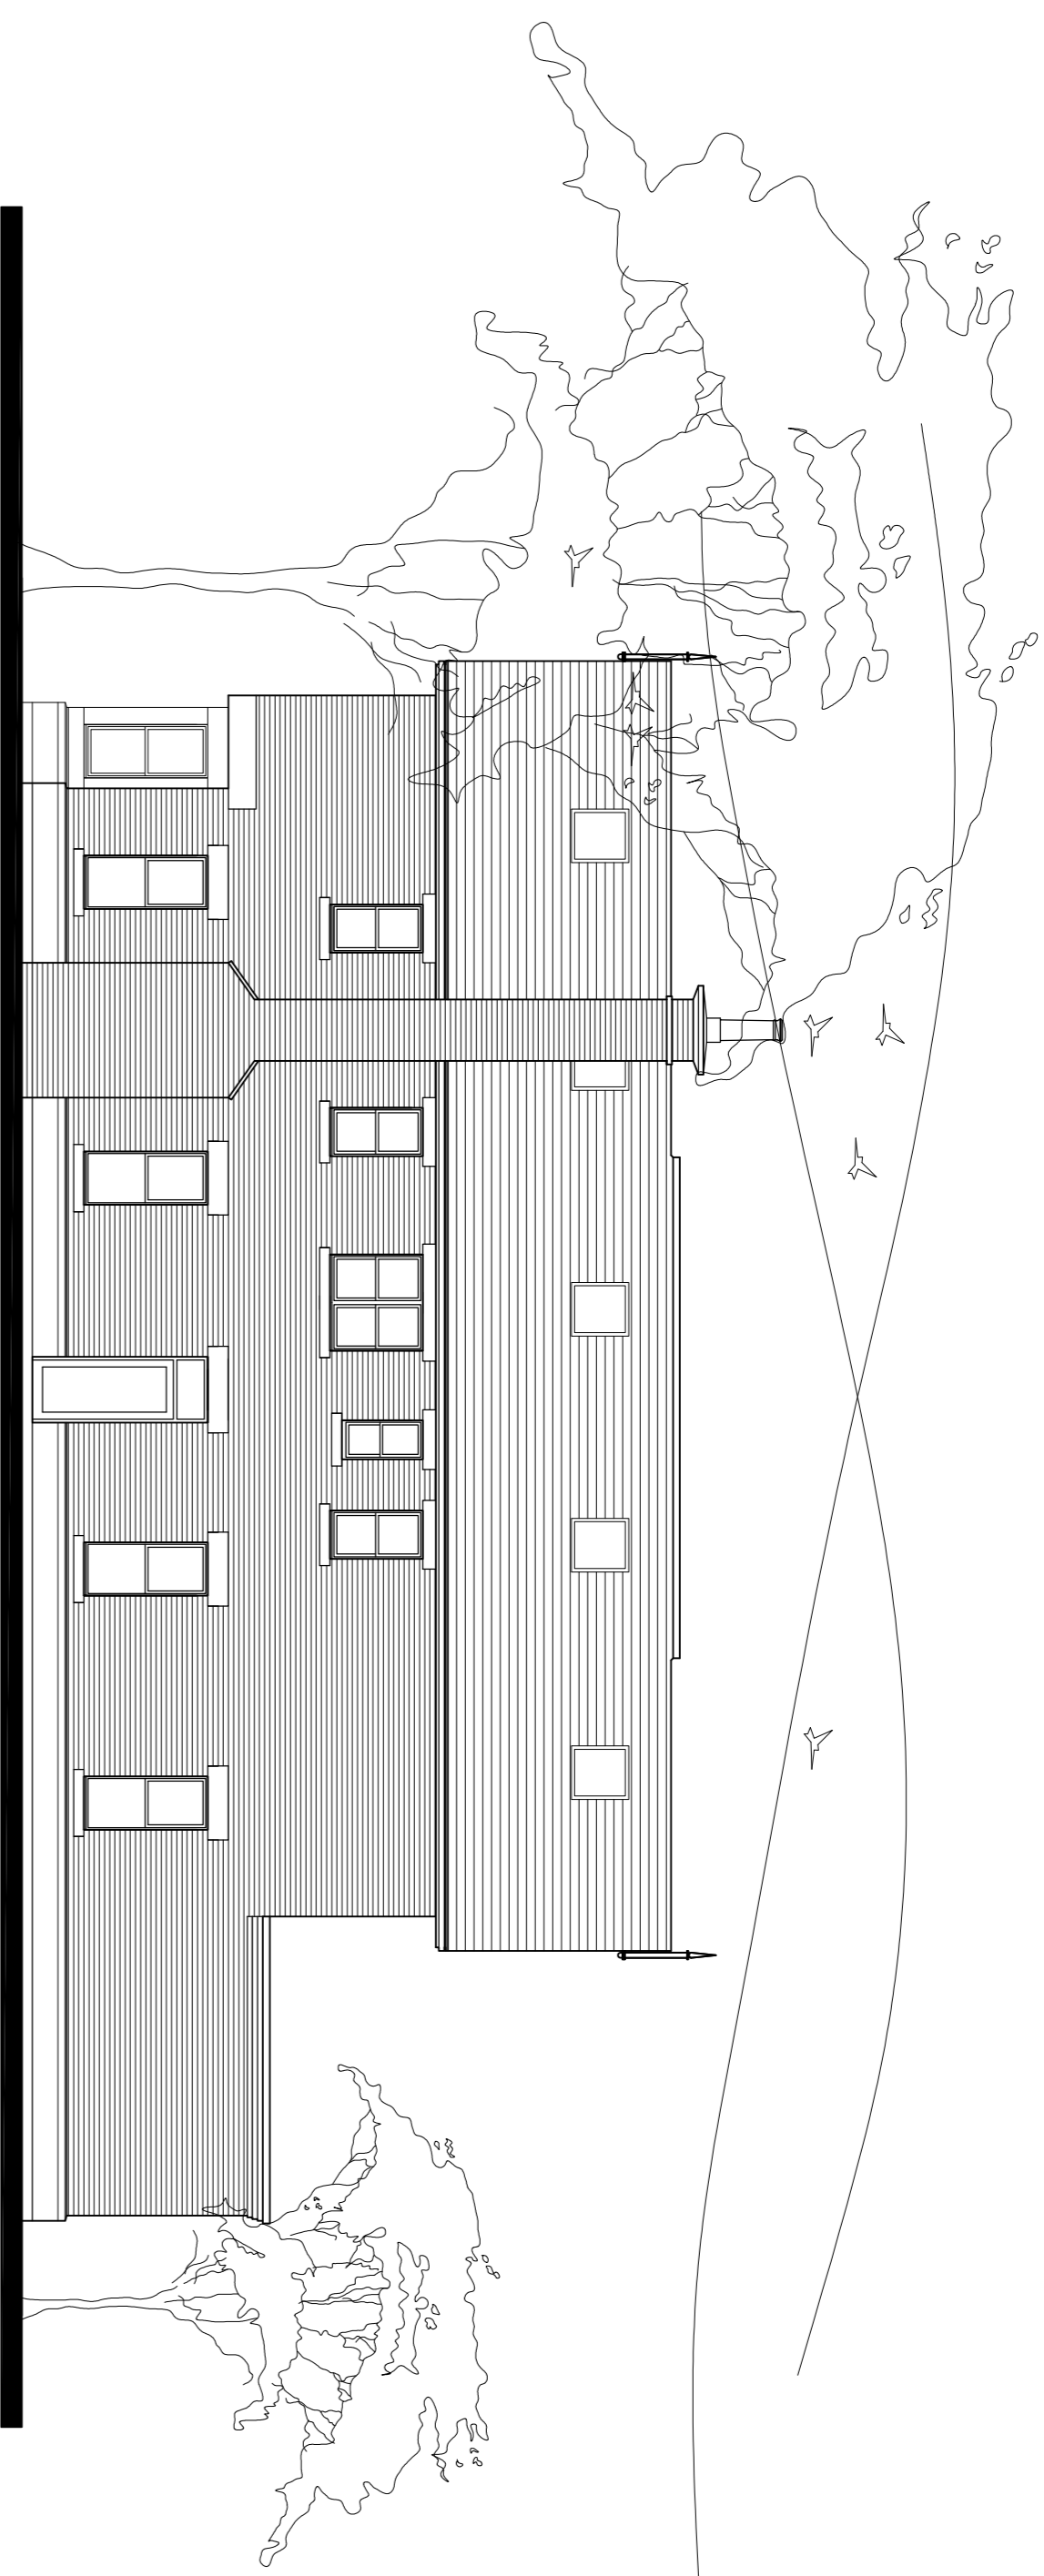


SIDE ELEVATION (NORTH WEST FACING)




REAR ELEVATION (SOUTH WEST FACING)



SIDE ELEVATION (SOUTH EAST FACING)

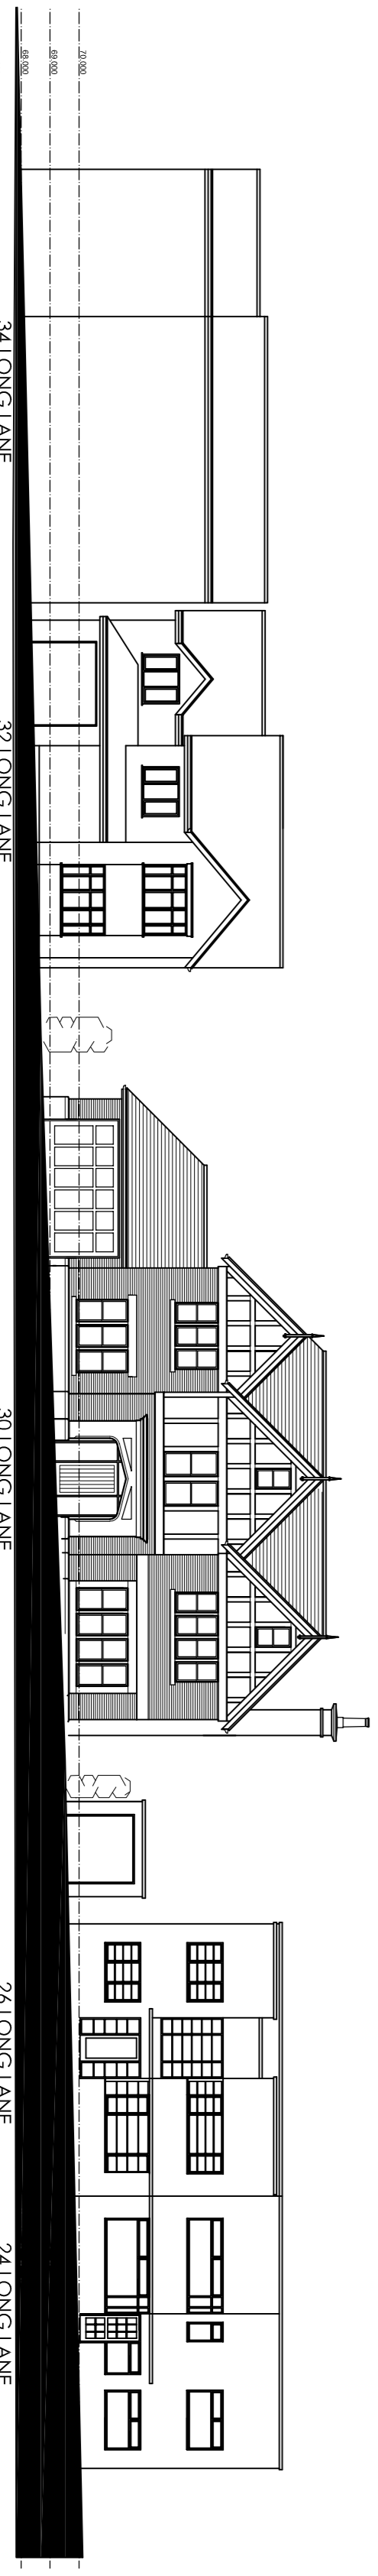

PROPOSED STREET ELEVATION TO LONG LANE - 1:200

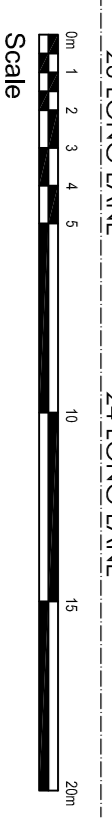

Scale



the design room
Architecture & Interiors

14 KINGSWAY / ALTRINCHAM, CHESHIRE, WA14 1PQ
0161 660 9505
info@thedesignroom.co.uk

30 LONG LANE, AUGHTON
Proposed Elevations & Street Scene

NOV 2023
NOV 2023 11:00 @ A1
23119-F-104