


date	revision	by	no.

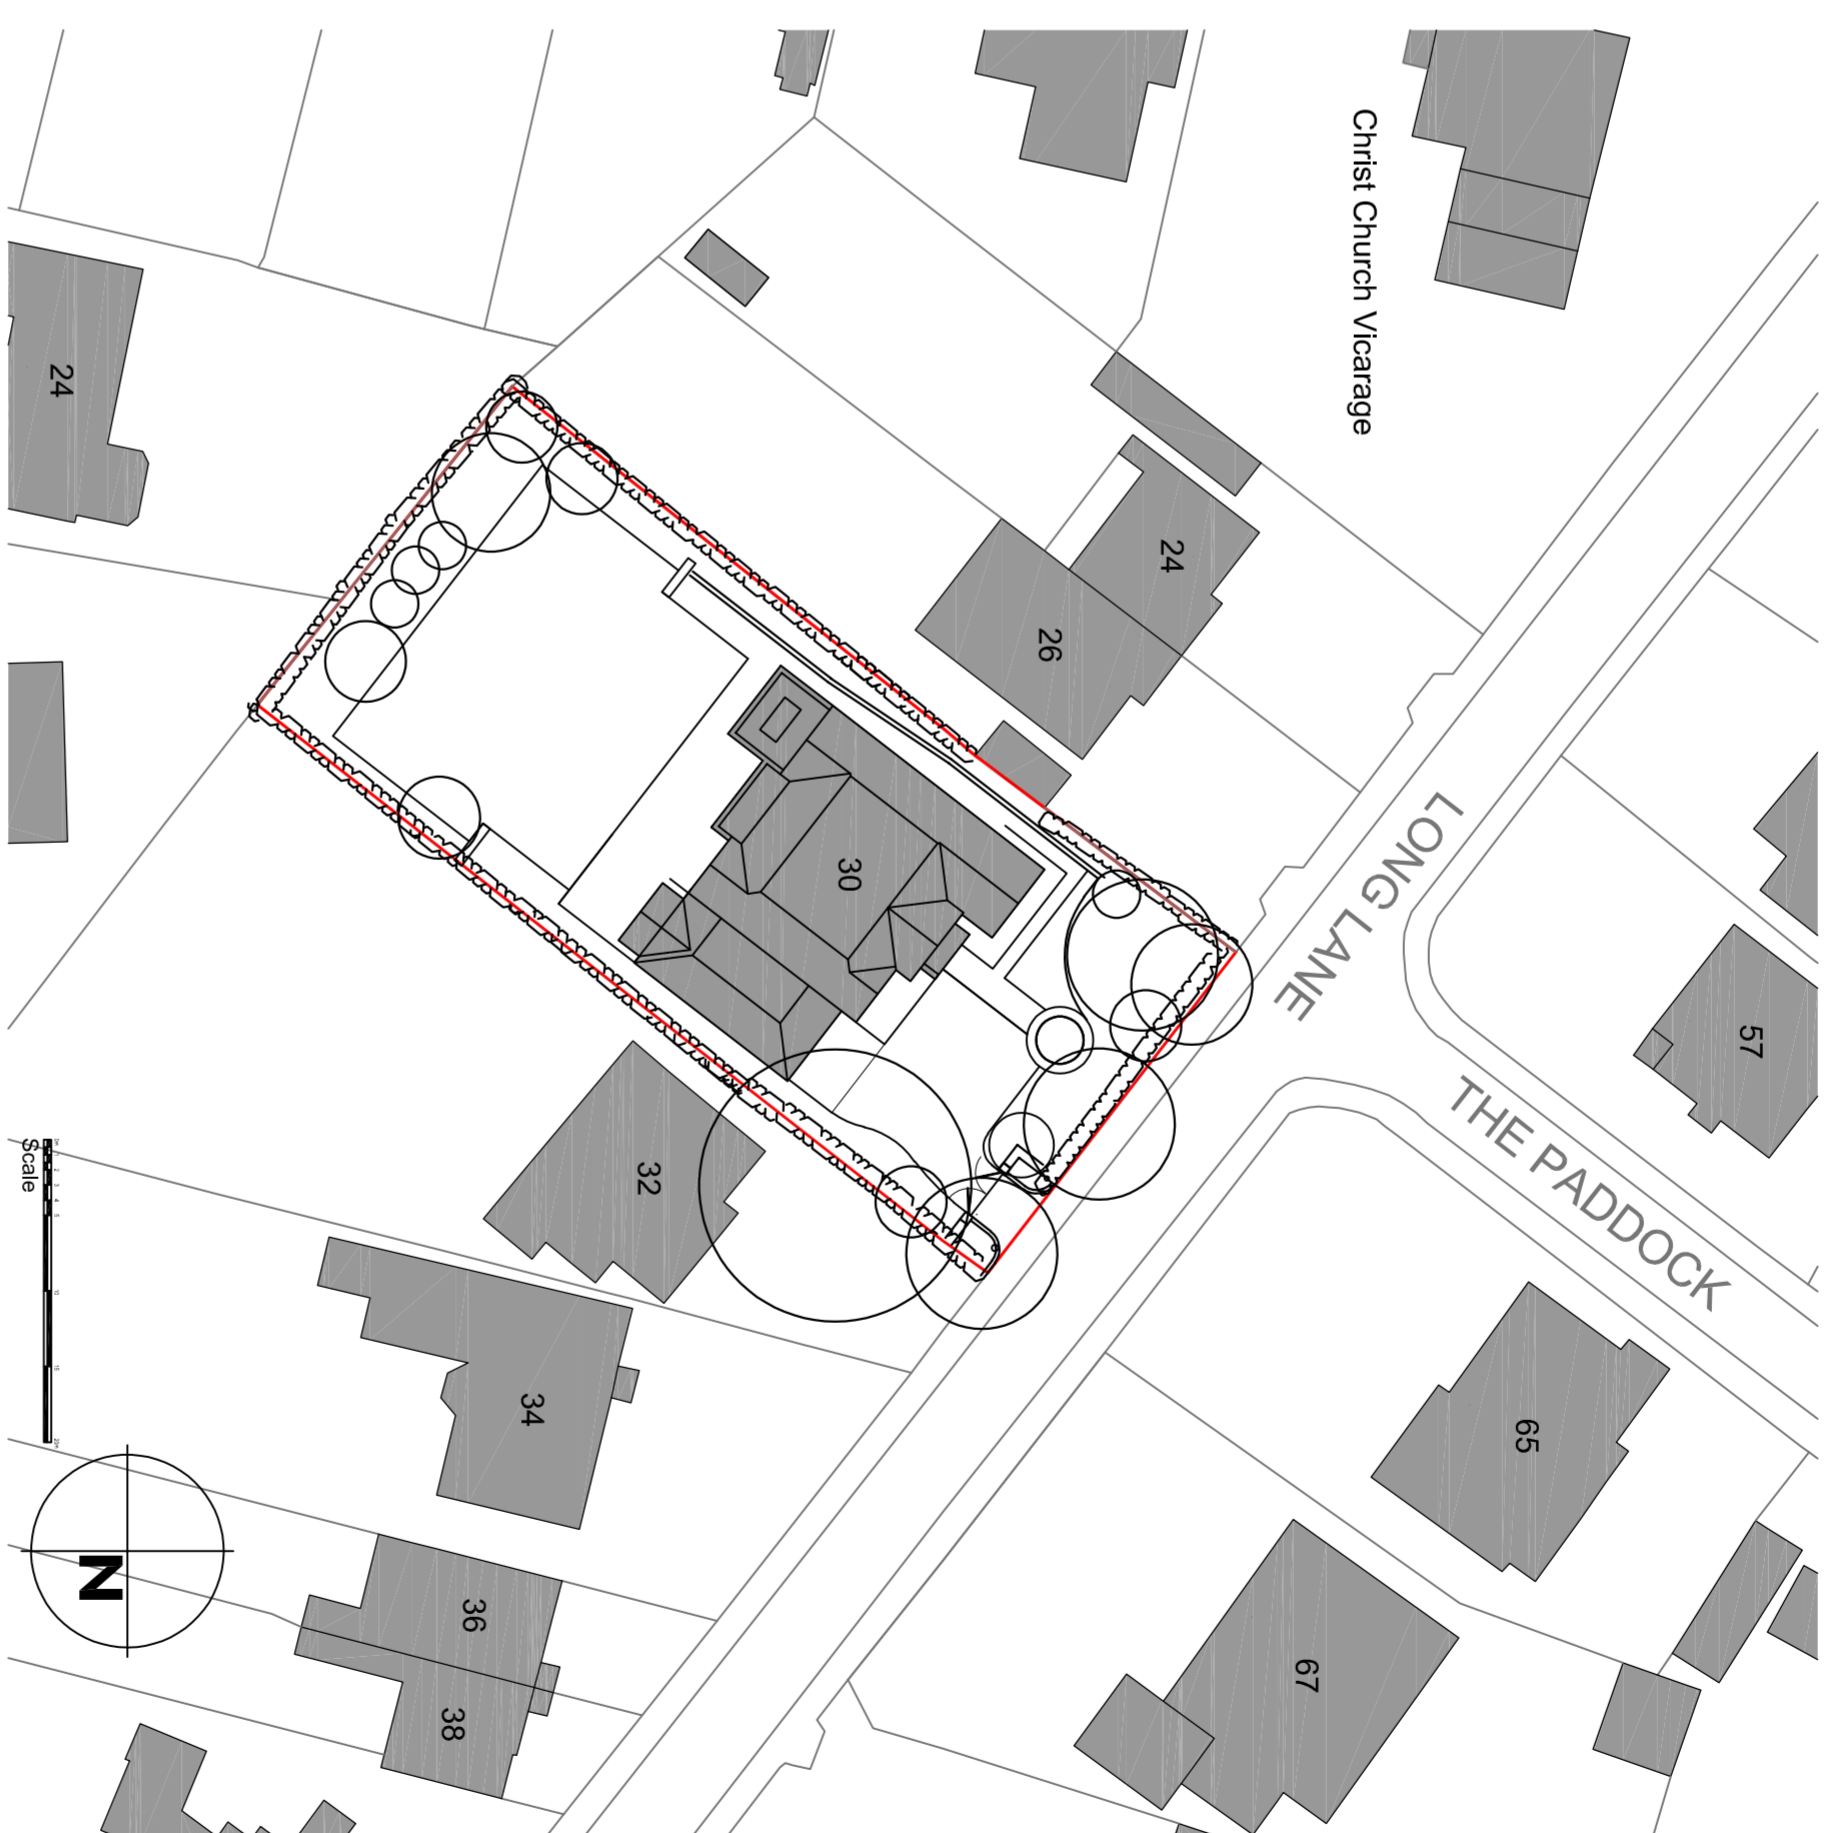

Existing Site Block Plan 1:200



Proposed Site Block Plan 1:200