




date	revision	by	no.

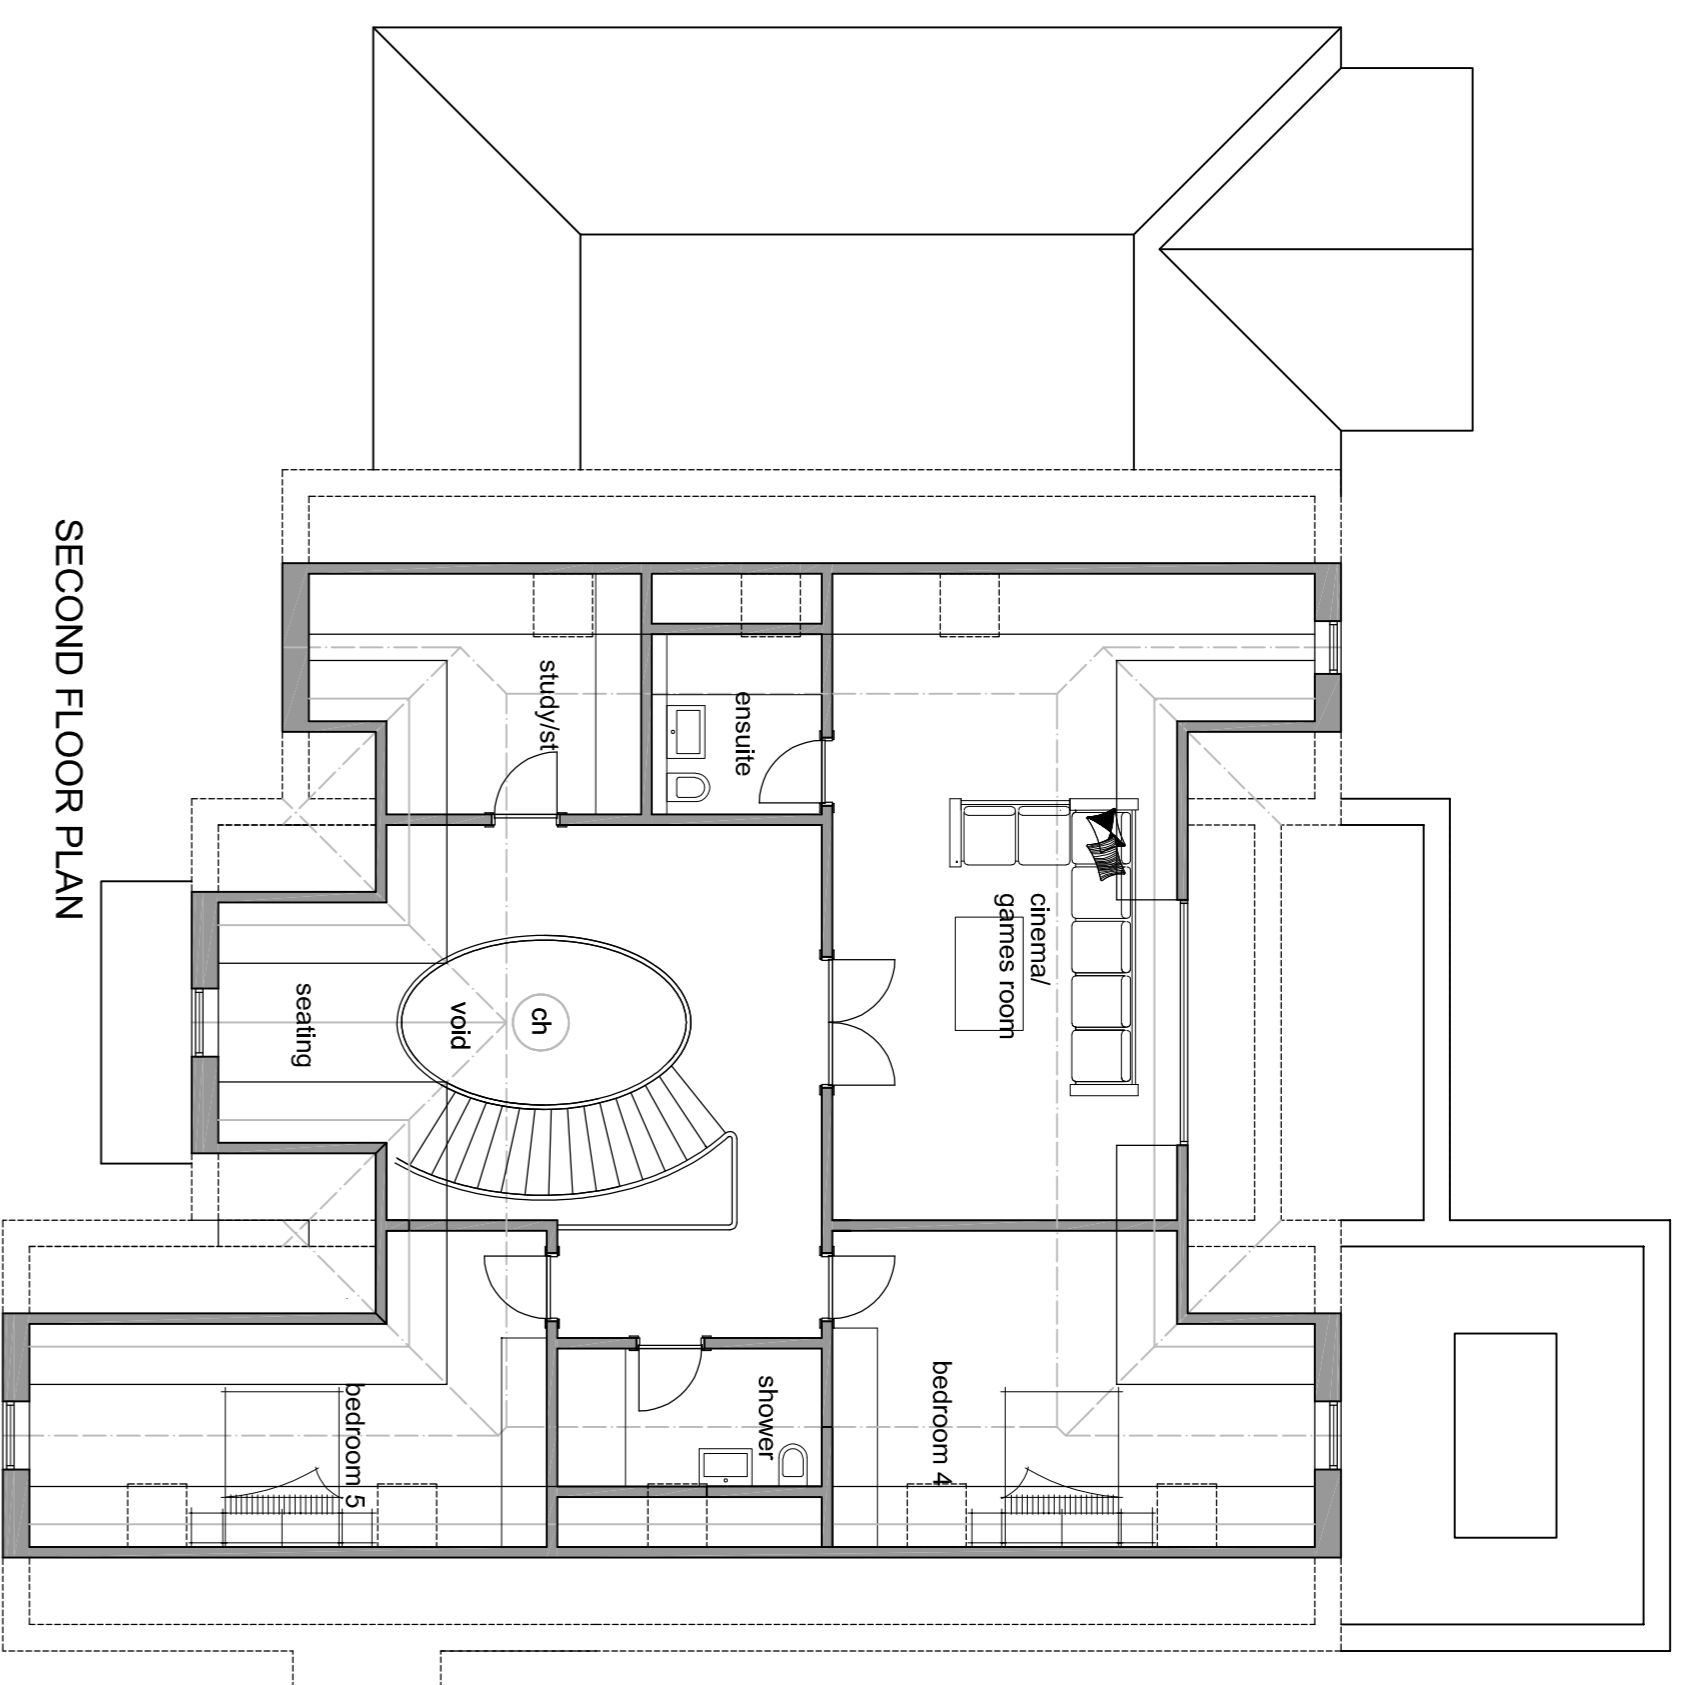


SECOND FLOOR PLAN

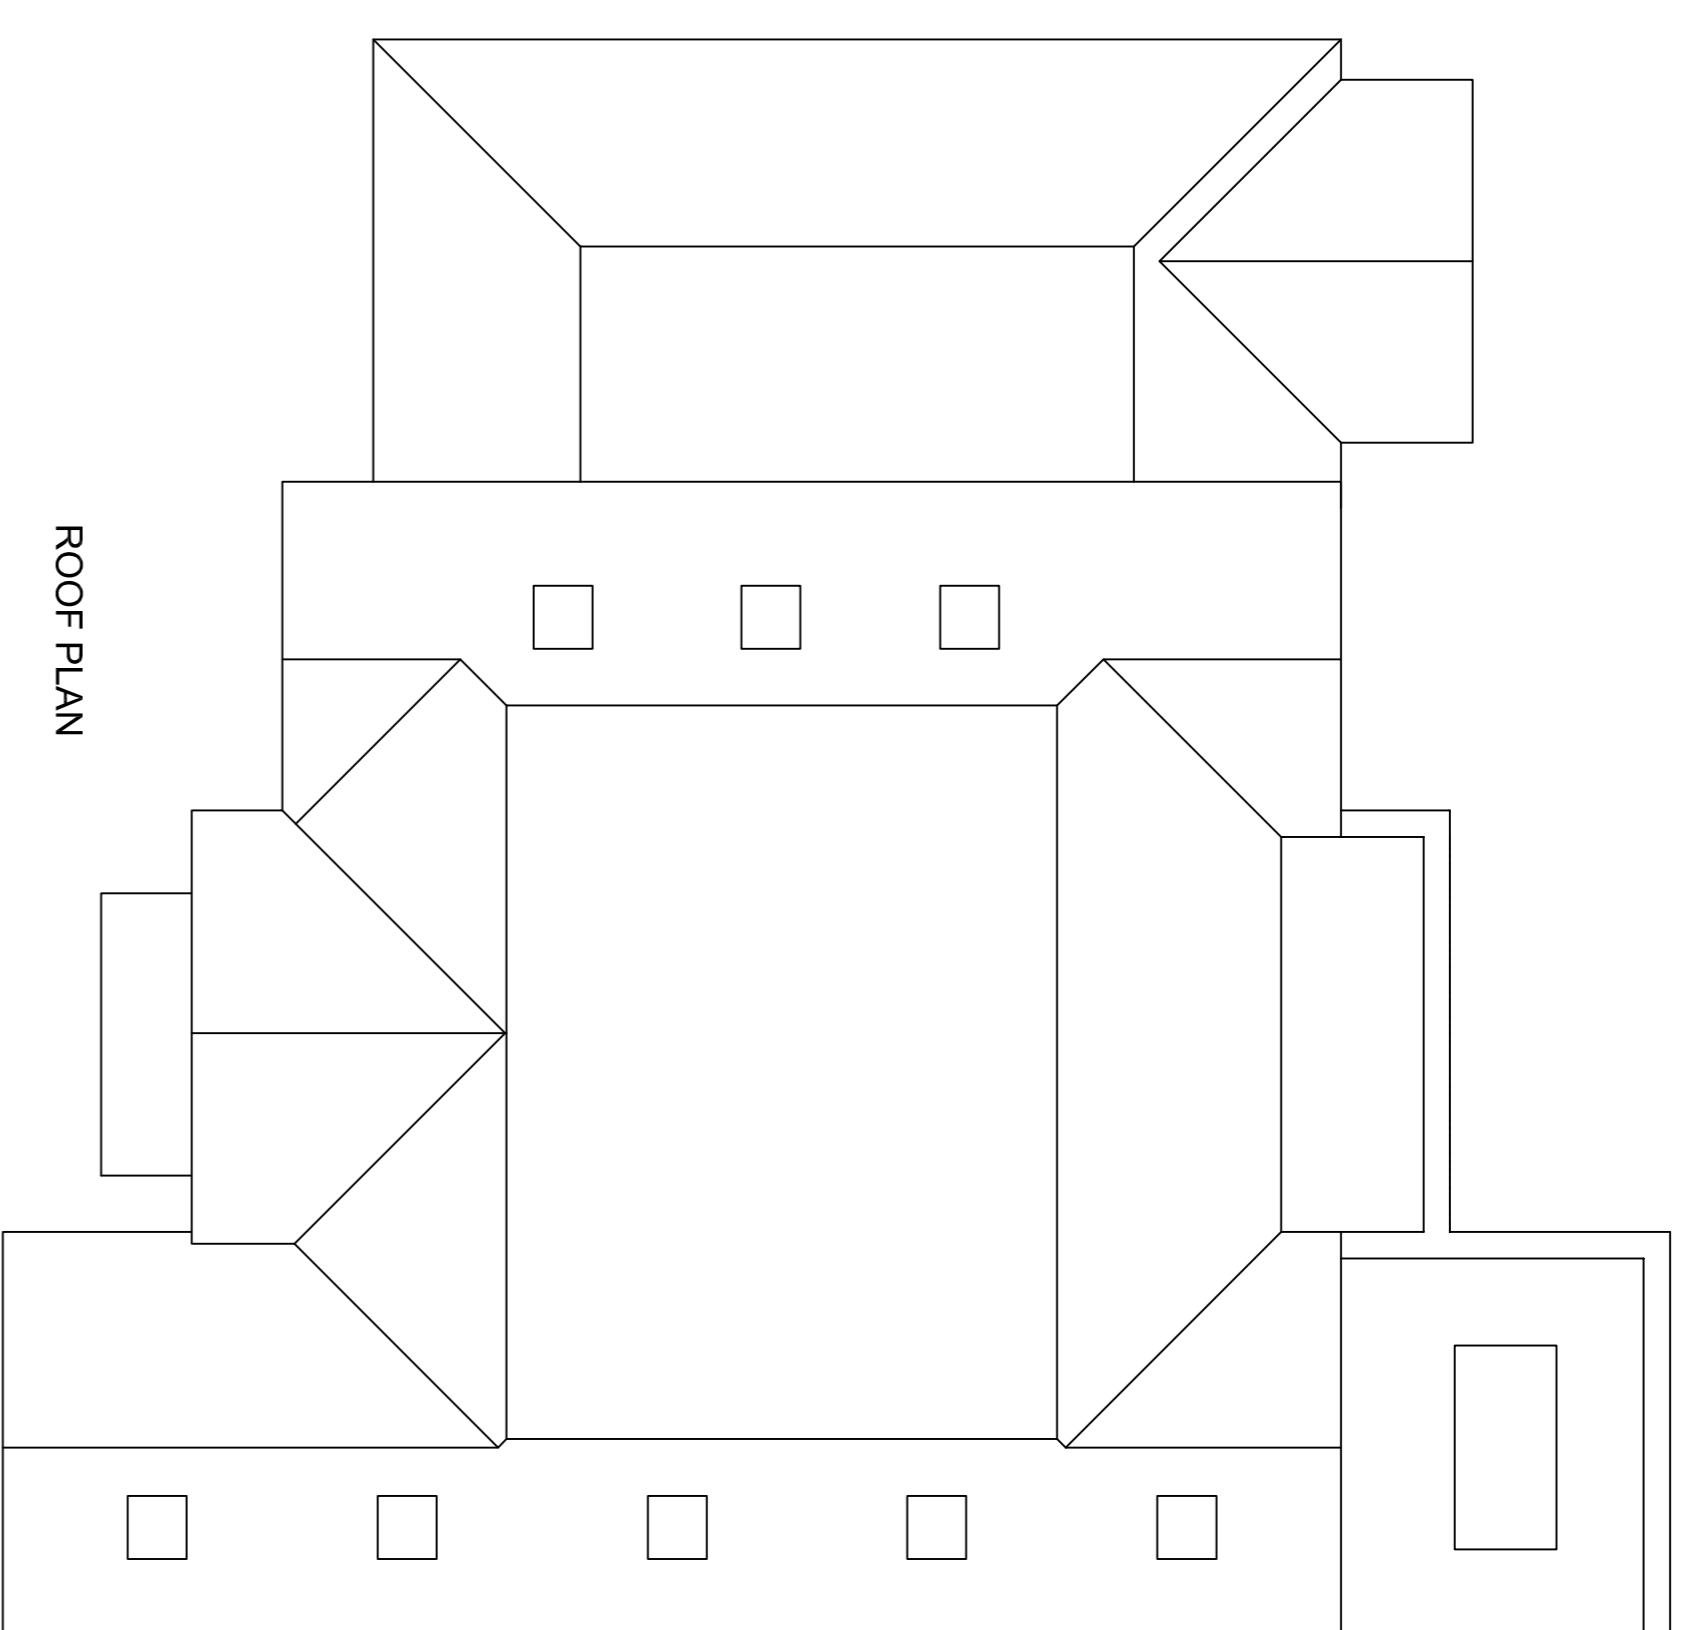

ROOF PLAN

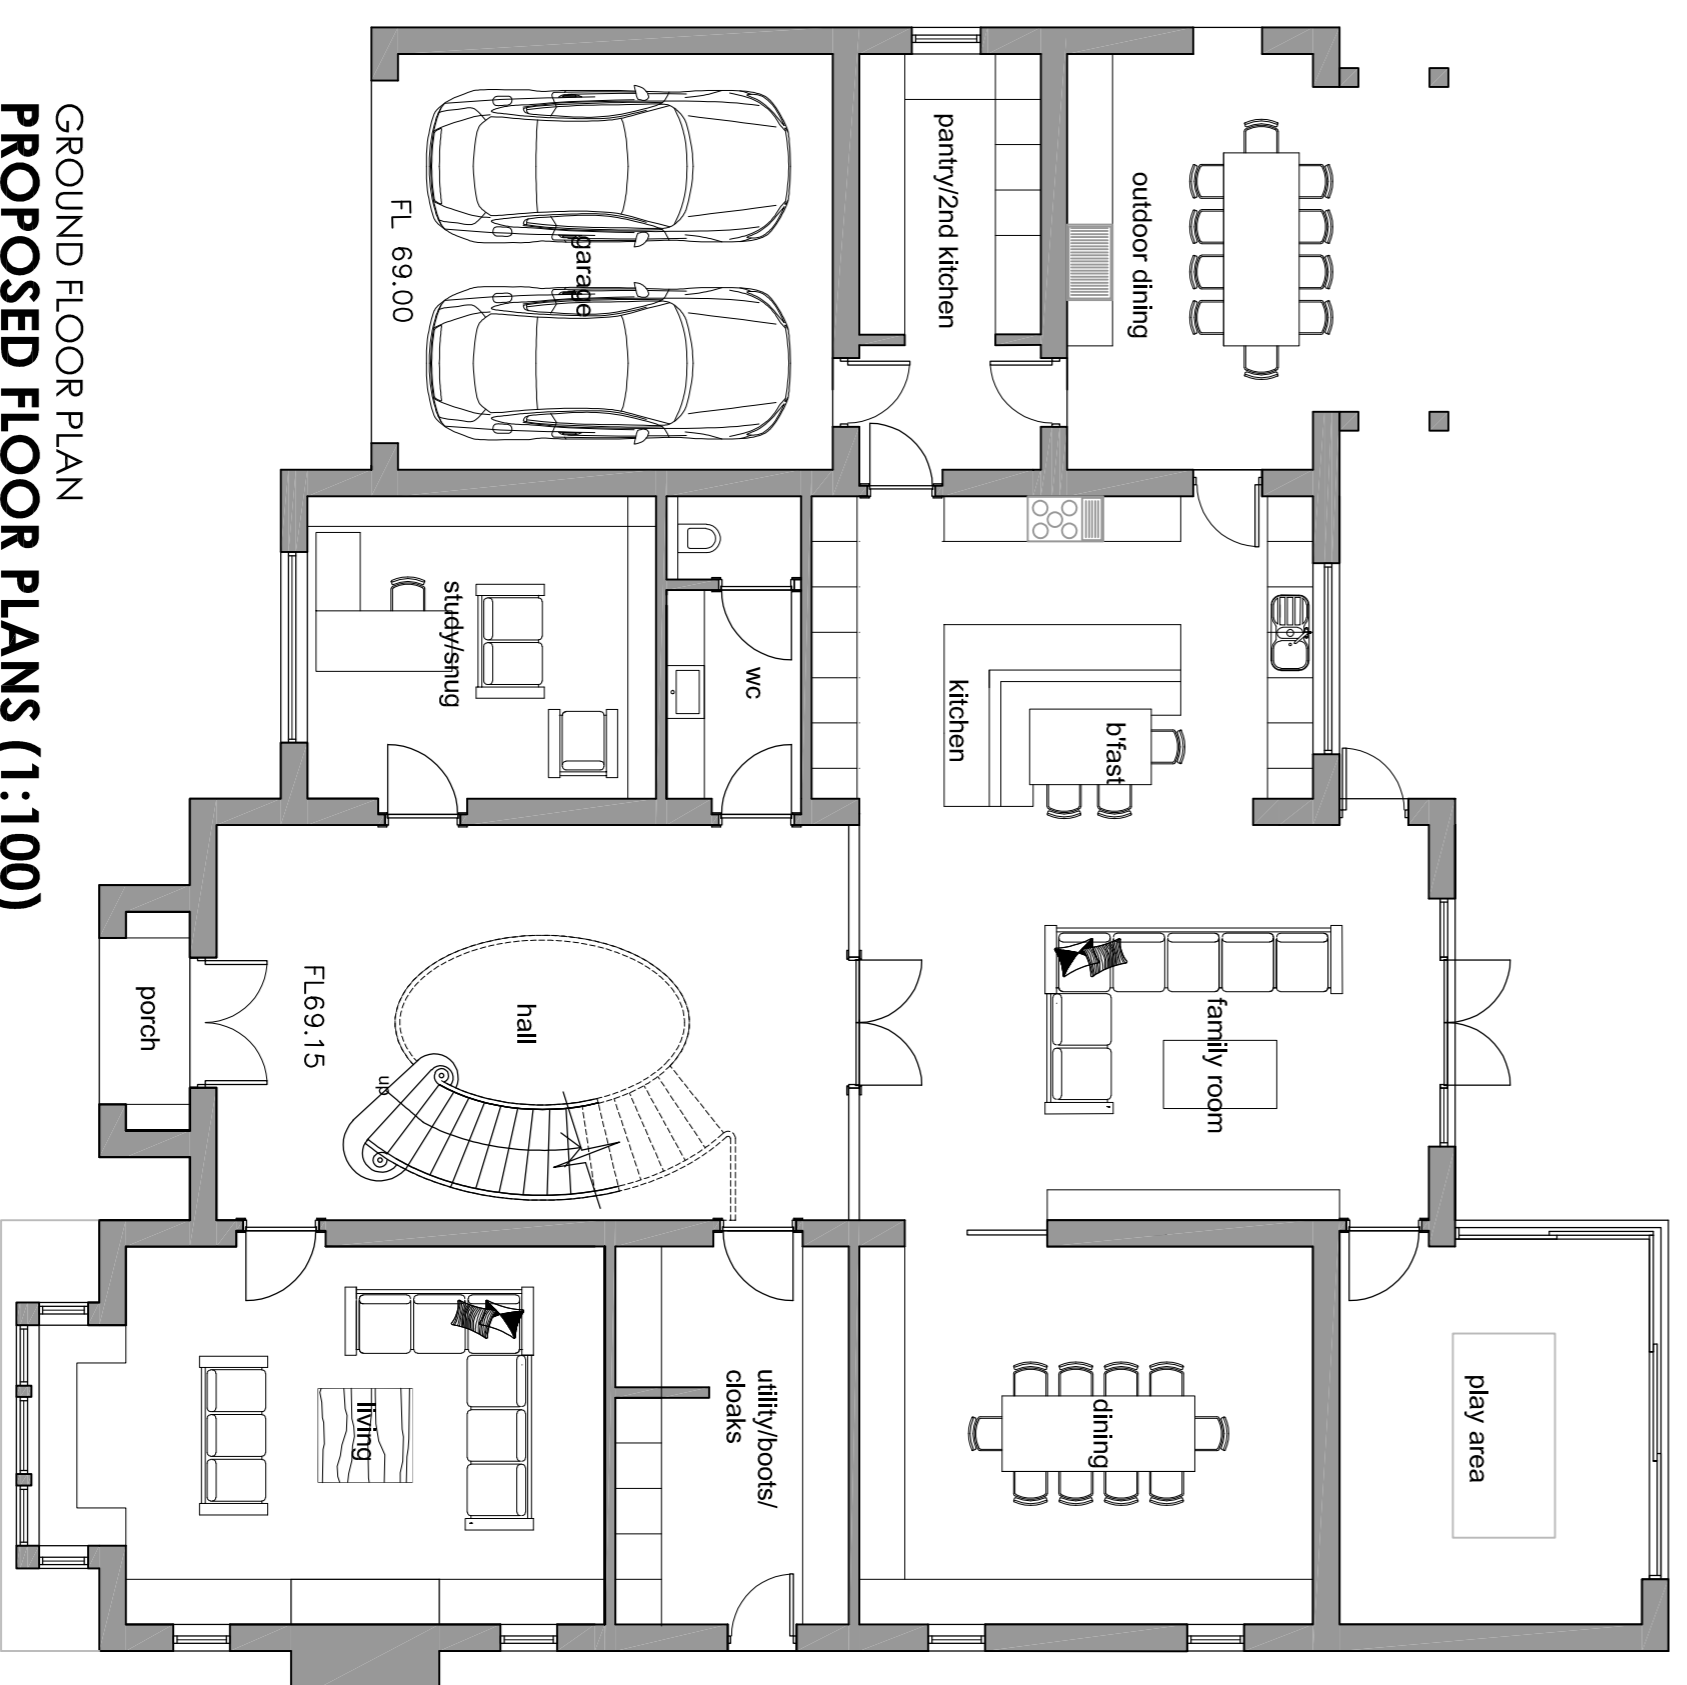

GROUND FLOOR PLAN
PROPOSED FLOOR PLANS (1:100)

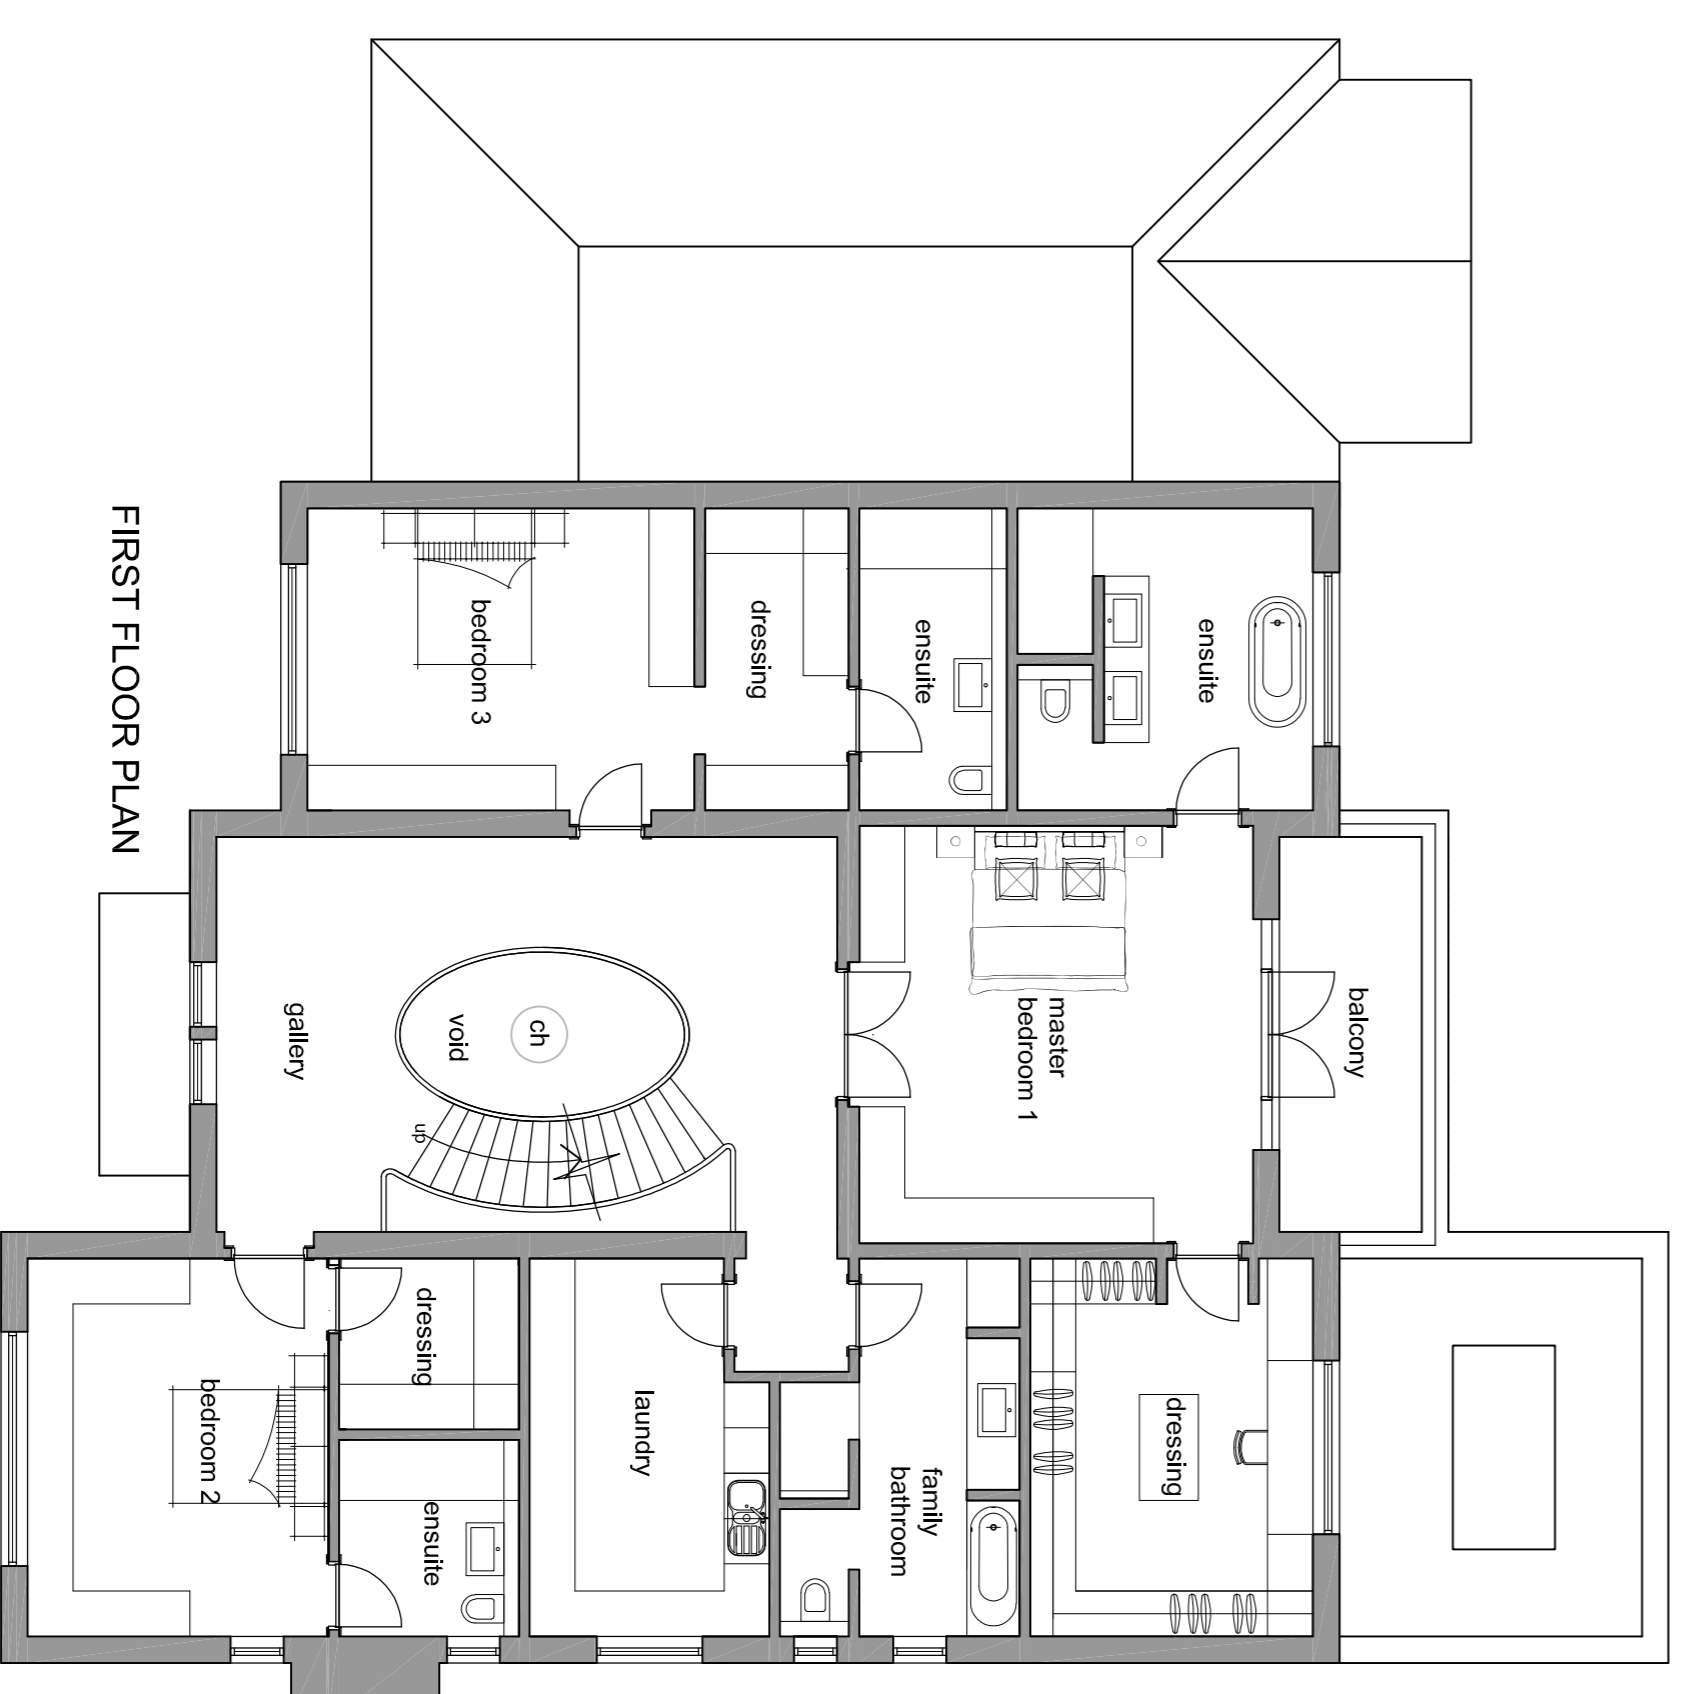

FIRST FLOOR PLAN

