


Context Plan
Not to scale

Notes:

As part of this application;

- No trimming, cutting or felling of trees
- No additional floorspace being created
- No alterations to existing accommodation
- No change to refuse/recycling arrangements

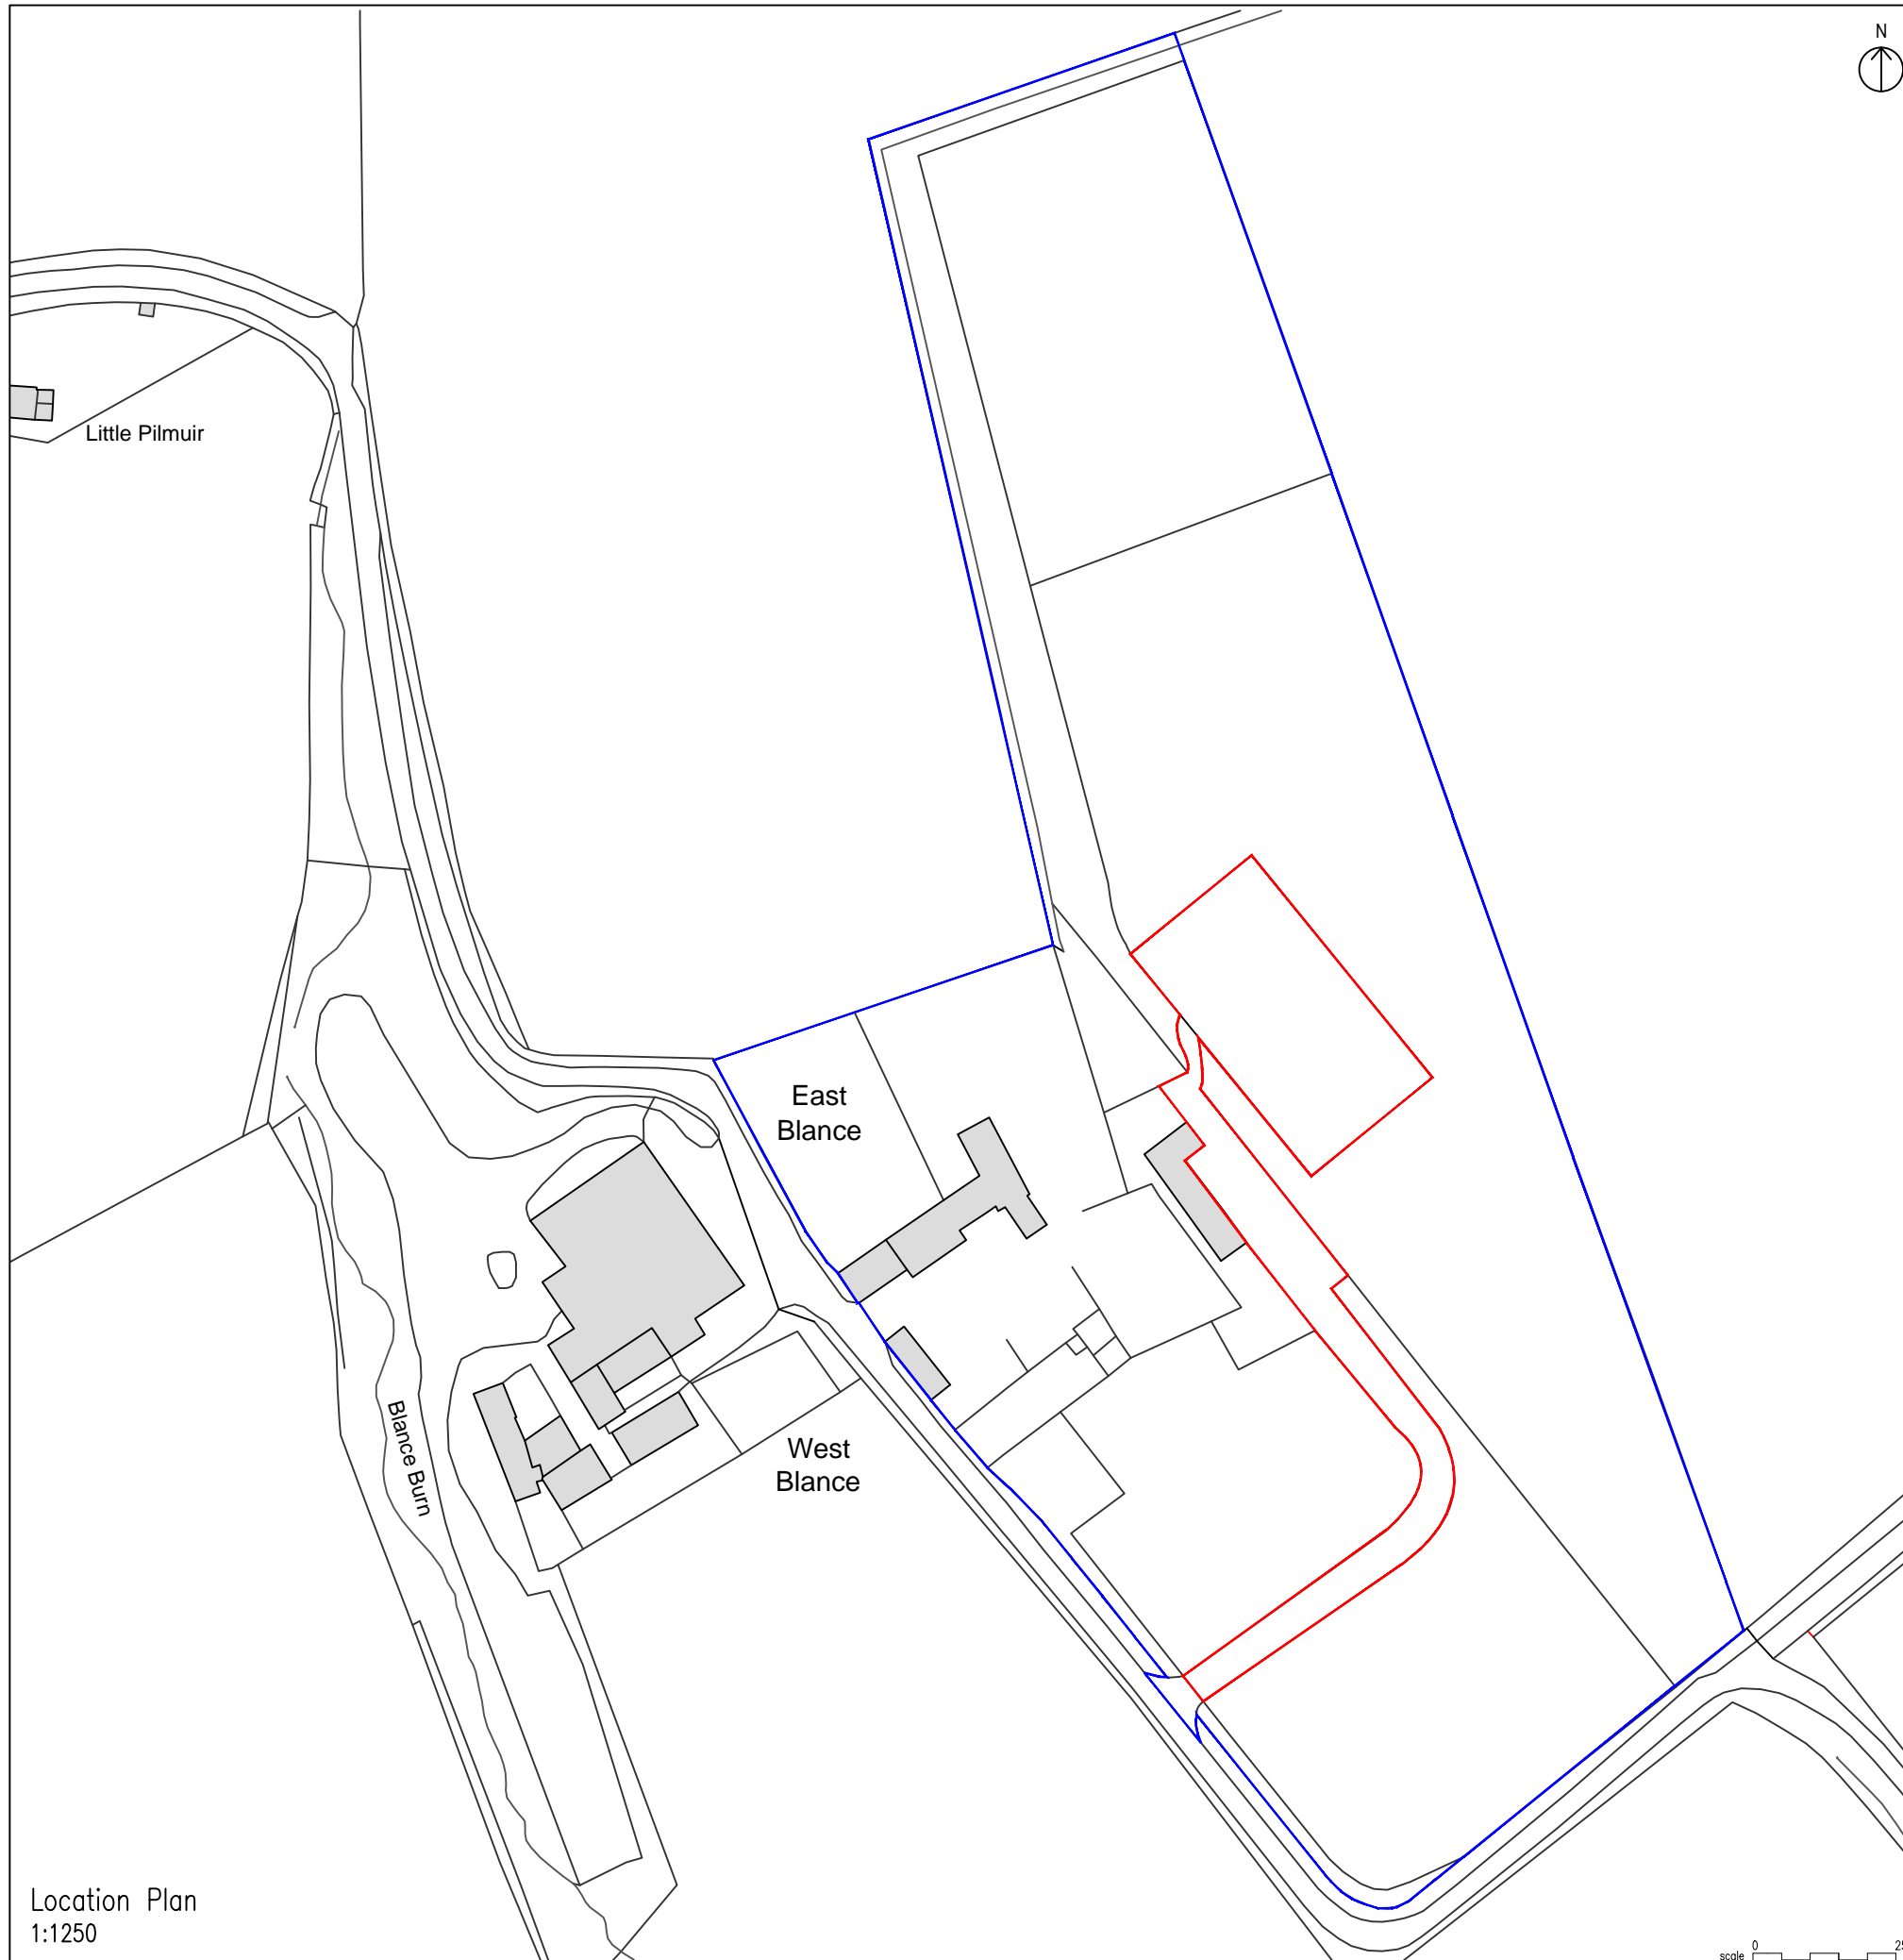

Location Plan
1:1250



THIS DRAWING IS THE COPYRIGHT OF CRGP SURVEYORS LTD. AND SHOULD NOT BE REPRODUCED IN ANY FORMAT WITHOUT PRIOR APPROVAL.

- Application Site Boundary
- Land Within Same Ownership

A	310124	Scaling note removed	AK	
REV	DATE	DESCRIPTION	BY	CHKD

crgp surveyors limited
26 Herbert Street
Glasgow
G20 6NB

t: 0141 280 9699
w: www.crgpsurveyors.co.uk

crgp surveyors

Building Surveying Project Management Quantity Surveying

CLIENT
Mr Marc Wilkinson

PROJECT
**East Blance
East Saltoun, Haddington
East Lothian, EH41 4HP**

DRG. TITLE
Location Plan

STATUS
PLANNING

DRAWN	AK	SCALE	As Shown
CHECKED		ORIGINAL	A3
JOB NO.	0496	DATE	11.01.2024

DRG. NO. - REV.
0496-L(00)001-A